


PROJECT LOCATION

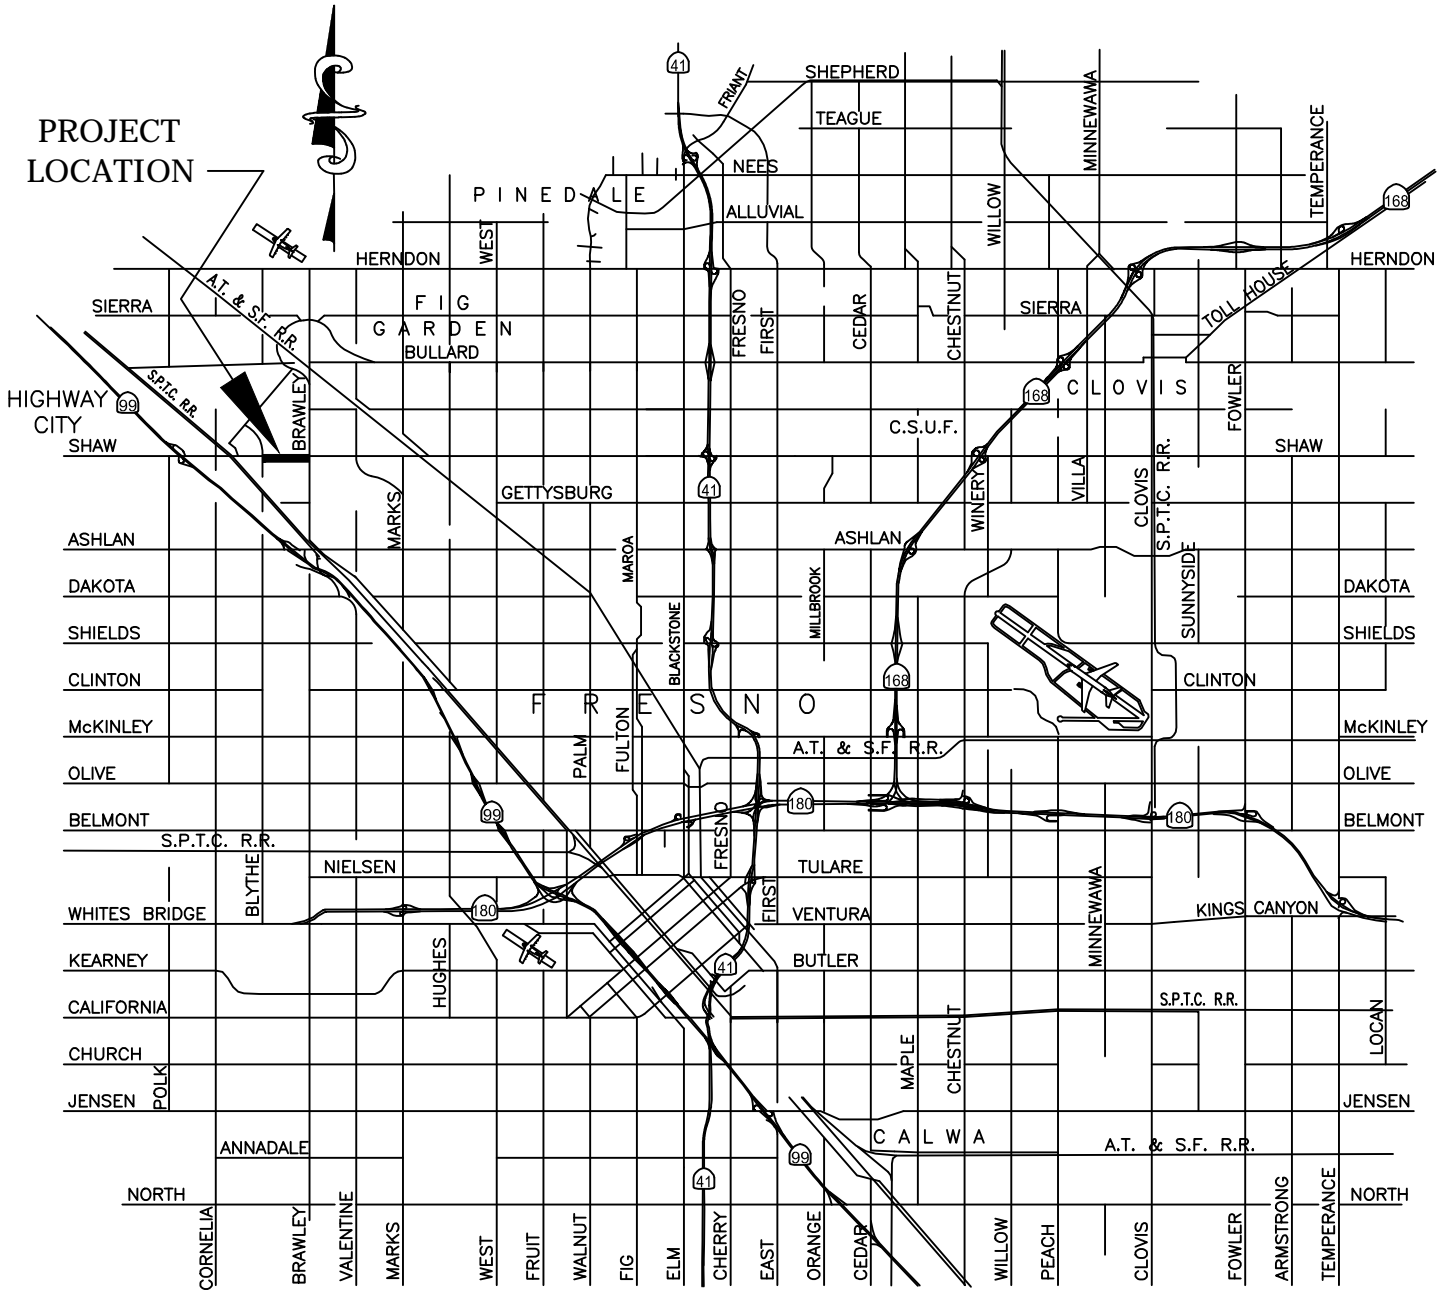

VICINITY MAP

NOT TO SCALE

PW File No. 12006
 Proj. ID. PW00749
 F&O 22048/189901

Ref. & Rev.

CITY OF FRESNO Department of Public Works

**SHAW AVE. PAVEMENT OVERLAY
 (EAST BOUND, FROM BLYTHE
 BRAWLEY AVENUES)**

DR BY: JRT
 CH BY:
 DATE: 04/12/16
 SCALE: As Noted

SHEET NO. 1
 OF 1 SHEET