

SIGNING AND STRIPING GENERAL NOTES:

1. WORK SHALL BE DONE IN ACCORDANCE WITH THE 2010 EDITION OF THE STATE OF CALIFORNIA DEPARTMENT OF TRANSPORTATION STANDARD PLANS AND SPECIFICATIONS, SIGN SPECIFICATION SHEETS, THE 2014 CALIFORNIA MANUAL ON UNIFORM TRAFFIC CONTROL DEVICES (2014 CALIFORNIA MUTCD), THE LATEST EDITION OF THE CITY OF FRESNO STANDARD SPECIFICATIONS AND DRAWINGS, AND THE SPECIAL PROVISIONS.
2. THESE PLANS ARE ACCURATE FOR SIGNING AND STRIPING ONLY.
3. ALL SIGNS SHALL BE 3M-3930HIP TYPE III & IV SERIES REFLECTIVE SHEETING AND BE COVERED WITH 1160A PREMIUM OVERLAY ANTI-GRAFFITI FILM OR AVERY DENNISON T6500 SERIES REFLECTIVE SHEETING AND SHALL BE COVERED WITH AVERY DENNISON 01000ANTI-GRAFFITI OVERLAY FILM
4. ALL SALVAGED MATERIALS SHALL BE DELIVERED TO THE CITY OF FRESNO CORPORATION YARD AT 2101 G. STREET, FRESNO. THE CONTRACTOR SHALL NOTIFY THE CITY SIGN SHOP, (559) 621-1492, AT LEAST TWO WORKING DAYS PRIOR TO DELIVERY.
5. EXISTING STRIPING, SYMBOLS, LEGENDS, AND MARKINGS TO BE REMOVED SHALL BE DONE BY WET SANDBLASTING. DRY SANDBLASTING MAY BE USED IN SELECTED AREAS ONLY WITH THE PERMISSION OF THE CITY TRAFFIC ENGINEER AND WITH THE APPROVAL OF THE AIR POLLUTION CONTROL DISTRICT. ALTERNATE METHODS OF REMOVAL REQUIRE APPROVAL OF THE CITY TRAFFIC ENGINEER. AFTER REMOVAL, SLURRY SEAL SHALL BE APPLIED TO THE AFFECTED AREAS.
6. WITH THE EXCEPTION OF BIKE LANE SYMBOLS, ALL STRIPING SHALL BE THERMOPLASTIC.
7. ALL CROSSWALKS SHALL BE 12 FEET WIDE, OUTSIDE EDGE TO OUTSIDE EDGE.
8. THE CONTRACTOR SHALL FURNISH AND INSTALL NEW TYPE K-1 (CA) MARKERS ON ALL MEDIAN ISLAND NOSES, UNLESS OTHERWISE NOTED ON THE PLAN.
9. THE CONTRACTOR SHALL INSTALL DETAIL 26 (RETRO-REFLECTIVE PAVEMENT MARKERS) ALONG ALL RAISED MEDIANS, AS PER 2014 CALIFORNIA MUTCD.
10. SIGNS SHALL BE INSTALLED PER CITY STANDARD DRAWING P-88, UNLESS OTHERWISE NOTED ON THE PLANS.
11. ALL R28(S)(CA) SIGNS SHALL BE "TOW-AWAY/NO STOPPING ANY TIME" SIGNS PER CITY STANDARD DRAWING P-91 AND SHALL BE INSTALLED AT A 45° ANGLE FACING ONCOMING TRAFFIC.
12. CONTRACTOR TO COMPLY WITH SPECIFICATIONS FOR TESTING AND REMOVAL OF STRIPING FOUND TO CONTAIN LEAD.
13. TURN ARROWS TO BE PLACED 25' FROM THE END OR BEGINNING OF ADJACENT LANE STRIPING DETAIL.
14. MOUNT SIGNS ON STREET LIGHTS IF WITHIN 20'.

LEGEND:

- (XW) 12" THICK WHITE STRIPE FOR CROSSWALK
- (XX) DENOTES DETAIL NUMBER PER CALTRANS STD PLANS
- CHANGE IN TRAFFIC STRIPE
- BEGIN OR END TRAFFIC STRIPE
- BC/EC OF TRAFFIC STRIPE CURVE
- /// REMOVE EXISTING STRIPING
- AP ANGLE POINT
- ↖ TYPE IV ARROW (THERMOPLASTIC PAVEMENT MARKING)
- 🚲 "BIKE LANE SYMBOL WITH PERSON" PER CALTRANS RSP A24C
- ➡ "BIKE LANE ARROW" PER CALTRANS RSP A24A
- BLUE RETROREFLECTIVE RAISED PAVEMENT MARKER
- ▲ EXISTING SIGN TO BE RELOCATED
- EXISTING SIGN TO REMAIN
- EXISTING SIGN TO BE RESET
- Ⓜ EXISTING SIGN TO BE REMOVED AND SALVAGED
- STRAP AND SADDLE BRACKET METHOD SIGN
- PROPOSED SINGLE POST ROADSIDE SIGN
- * INSTALL ROADSIDE SIGN
- ** INSTALL SIGN ON STREET LIGHT POLE
- SNS STREET NAME SIGNS



REV	DATE	BY	CHK	APP	DESCRIPTION
2	12/5/22	CR	MD	CR	FCN 441
1	02/17/2020	VH	RB	JM	READY FOR CONSTRUCTION - CITY COMMENTS
0	7/6/18	NP	AM	JM	READY FOR CONSTRUCTION

DESIGNED BY D. KACHI	DRAWN BY D. KACHI
CHECKED BY T. TAKAHASHI	IN CHARGE S. BATES
DATE 7/6/18	





CONSULTANT	PW FILE NO.
TP2P, A Joint Venture 1401 Fulton St. Suite 400 Fresno, California 93721 Tel. (559) 385-7025	PROJ. ID. FUND NO. ORG. NO.

CITY OF FRESNO	DEPARTMENT OF PUBLIC WORKS
CALIFORNIA HIGH-SPEED TRAIN PROJECT FINAL FACILITY PLANS	VENTURA STREET GRADE SEPARATION PAVEMENT DELINEATION PLANS
SHEET 1 OF 4	

REVIEWED:	CITY ENG.
DR. BY:	SHEET NO. 28
CH. BY:	OF 118 SHEETS
DATE	PD-001-VEN
SCALE 1"=40'	

1. PARKING STALLS 23' IN LENGTH EXCEPT FOR STALLS AT ENDS.
2. SEE COF STD W-5 FOR TYPICAL PLACEMENT OF FIRE HYDRANT MARKERS.

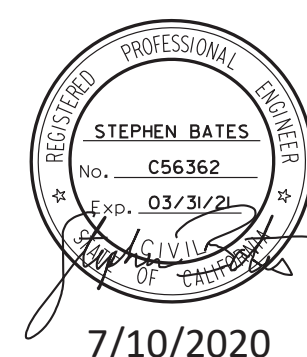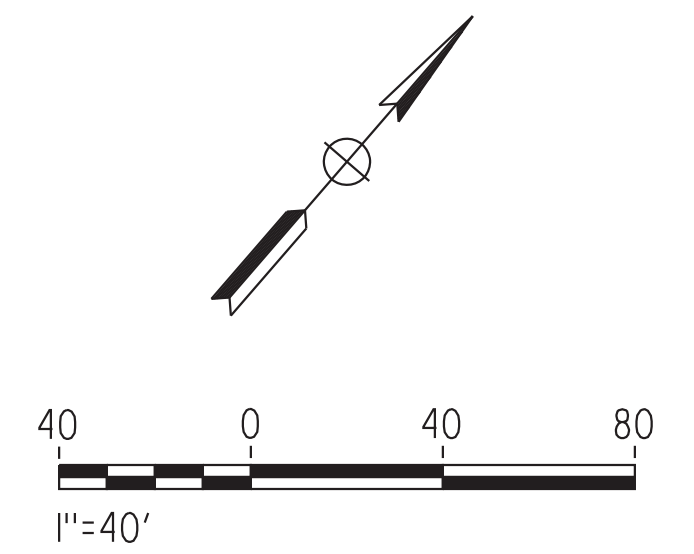

I	2/17/2020	RB	AM	JM	READY FOR CONSTRUCTION - COF COMMENTS
O	7/6/18	NP	AM	JM	READY FOR CONSTRUCTION
REV.	DATE	BY	CHK	APP	DESCRIPTION

DESIGNED BY	D. KACHI
DRAWN BY	D. KACHI
CHECKED BY	T. TAKAHASHI
IN CHARGE	S. BATES
DATE	7/15/18



CONSULTANT


TPZP, A Joint Venture
1401 Fulton St.,
Suite 400
Fresno, California 93721
Tel. (559) 385-7025

PW FILE NO	_____
PROJ. ID.	_____
FUND NO.	_____
ORG. NO.	_____

CITY OF FRESNO		DEPARTMENT OF PUBLIC WORKS	
CALIFORNIA HIGH-SPEED TRAIN PROJECT FINAL FACILITY PLANS		REVIEWED: 12/29/2020	01/04/2021
		OFFICE ENG.	CITY ENG.
VENTURA STREET GRADE SEPARATION PAVEMENT DELINEATION PLANS SHEET 2 OF 4		DR. BY: _____ CH. BY: _____ DATE: _____ SCALE: 1"=40'	SHEET NO. 29 OF 118 SHEETS PD-002-VEN

NOTES:

1. SEE KERN/ MONO SHEETS PD-001-KER AND PD-001-MON FOR DETAILS NOT SHOWN.

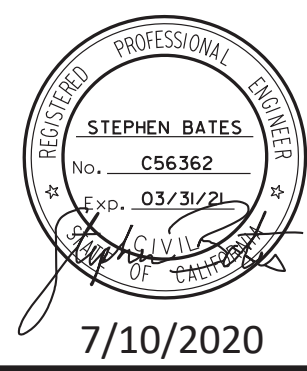

0	7/6/18	DK	TT	MF	READY FOR CONSTRUCTION
REV	DATE	BY	CHK	APP	DESCRIPTION

DESIGNED BY
D. KACH
DRAWN BY
D. KACH
CHECKED BY
T. TAKAHASHI
IN CHARGE
S. BATES
DATE
7/6/18



CONSULTANT
TP2P, A Joint Venture
1401 Fulton St.
Suite 400
Fresno, California 93721
Tel. (559) 385-7025

PW FILE NO.
PROJ. ID.
FUND NO.
ORG. NO.

CITY OF FRESNO DEPARTMENT OF PUBLIC WORKS
CALIFORNIA HIGH-SPEED TRAIN PROJECT
FINAL FACILITY PLANS
VENTURA STREET GRADE SEPARATION
PAVEMENT DELINEATION PLANS
SHEET 3 OF 4

REVIEWED: 12/29/2020
OFFICE ENG. CITY ENG.
DR. BY: 01/04/2021
CH. BY: 30
DATE: 118 SHEETS
SCALE: 1"=40' PD-003-VEN