


PROJECT LOCATION

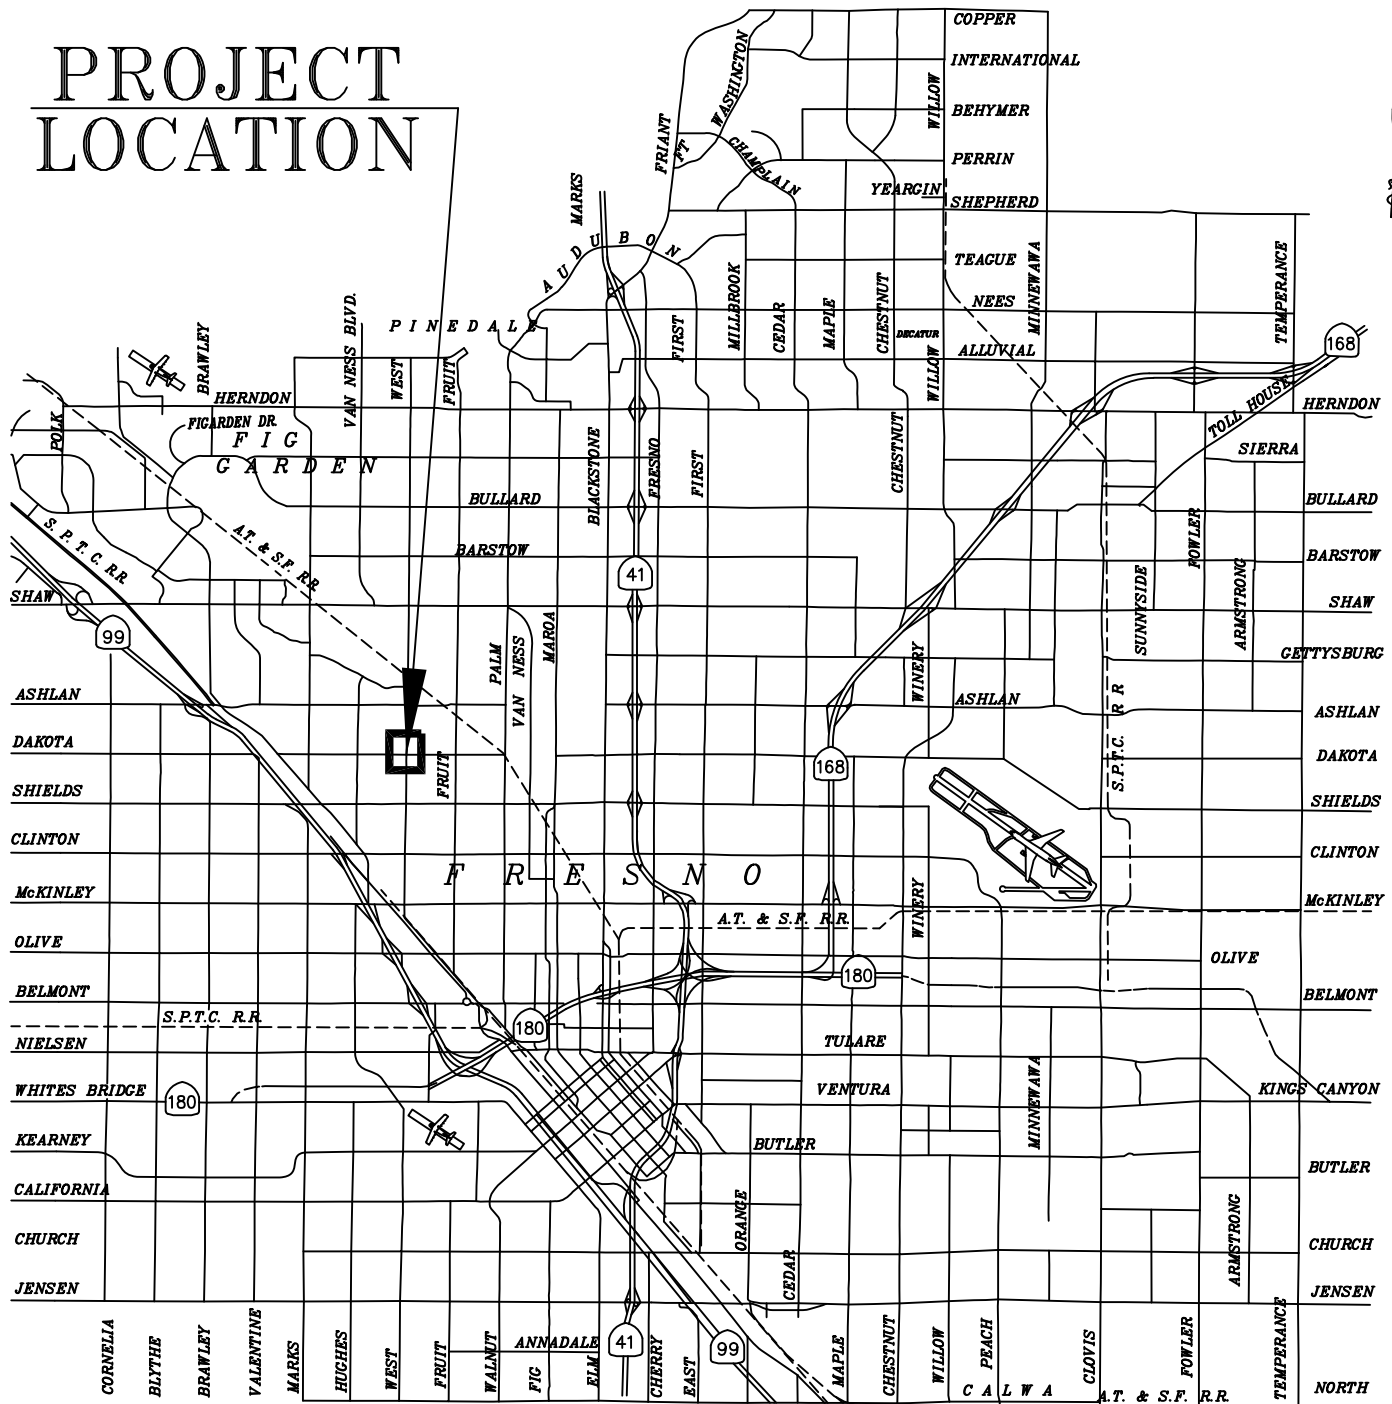

VICINITY MAP



COUNCIL DISTRICT 1

REF. & REV.
PW FILE #12154

CITY OF FRESNO
DEPARTMENT OF PUBLIC WORKS

DAKOTA AND WEST
TRAFFIC SIGNAL MODIFICATION
VICINITY MAP

PROJ. ID. PW00780
FUND NO. 31578
ORG. NO. 189901

DR. BY: EG
CH. BY:
DATE: 5-30-19
SCALE: AS NOTED

SHEET NO. 1
OF 1 SHEETS