
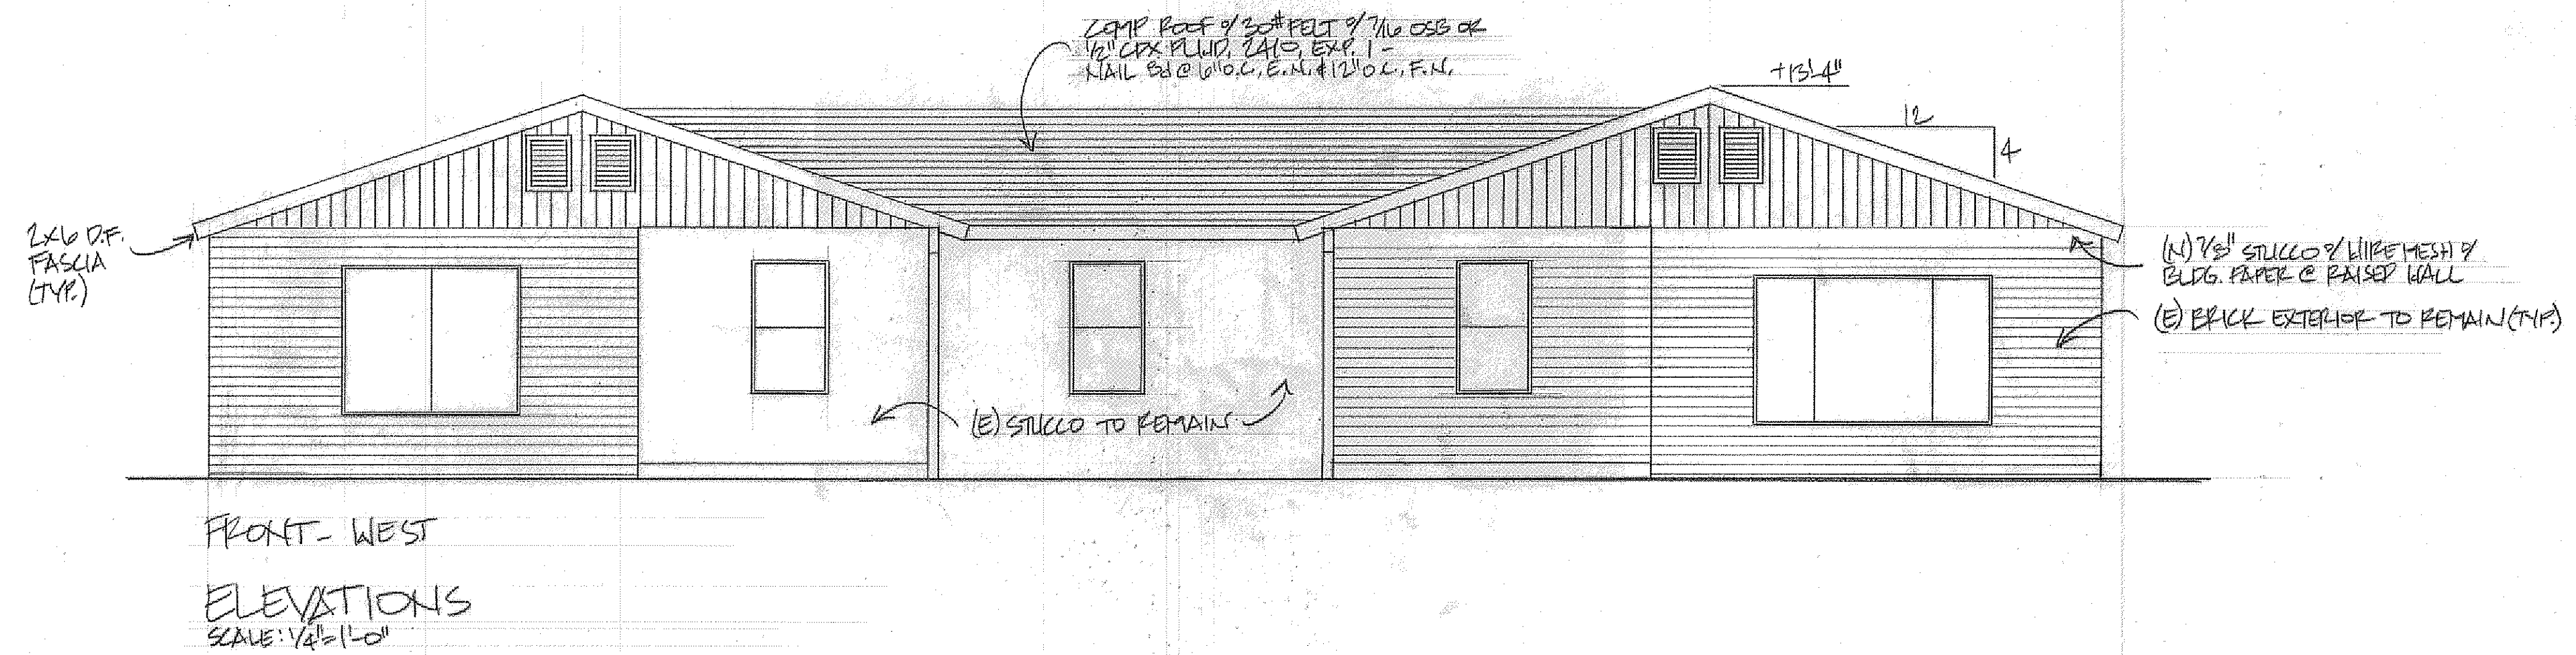
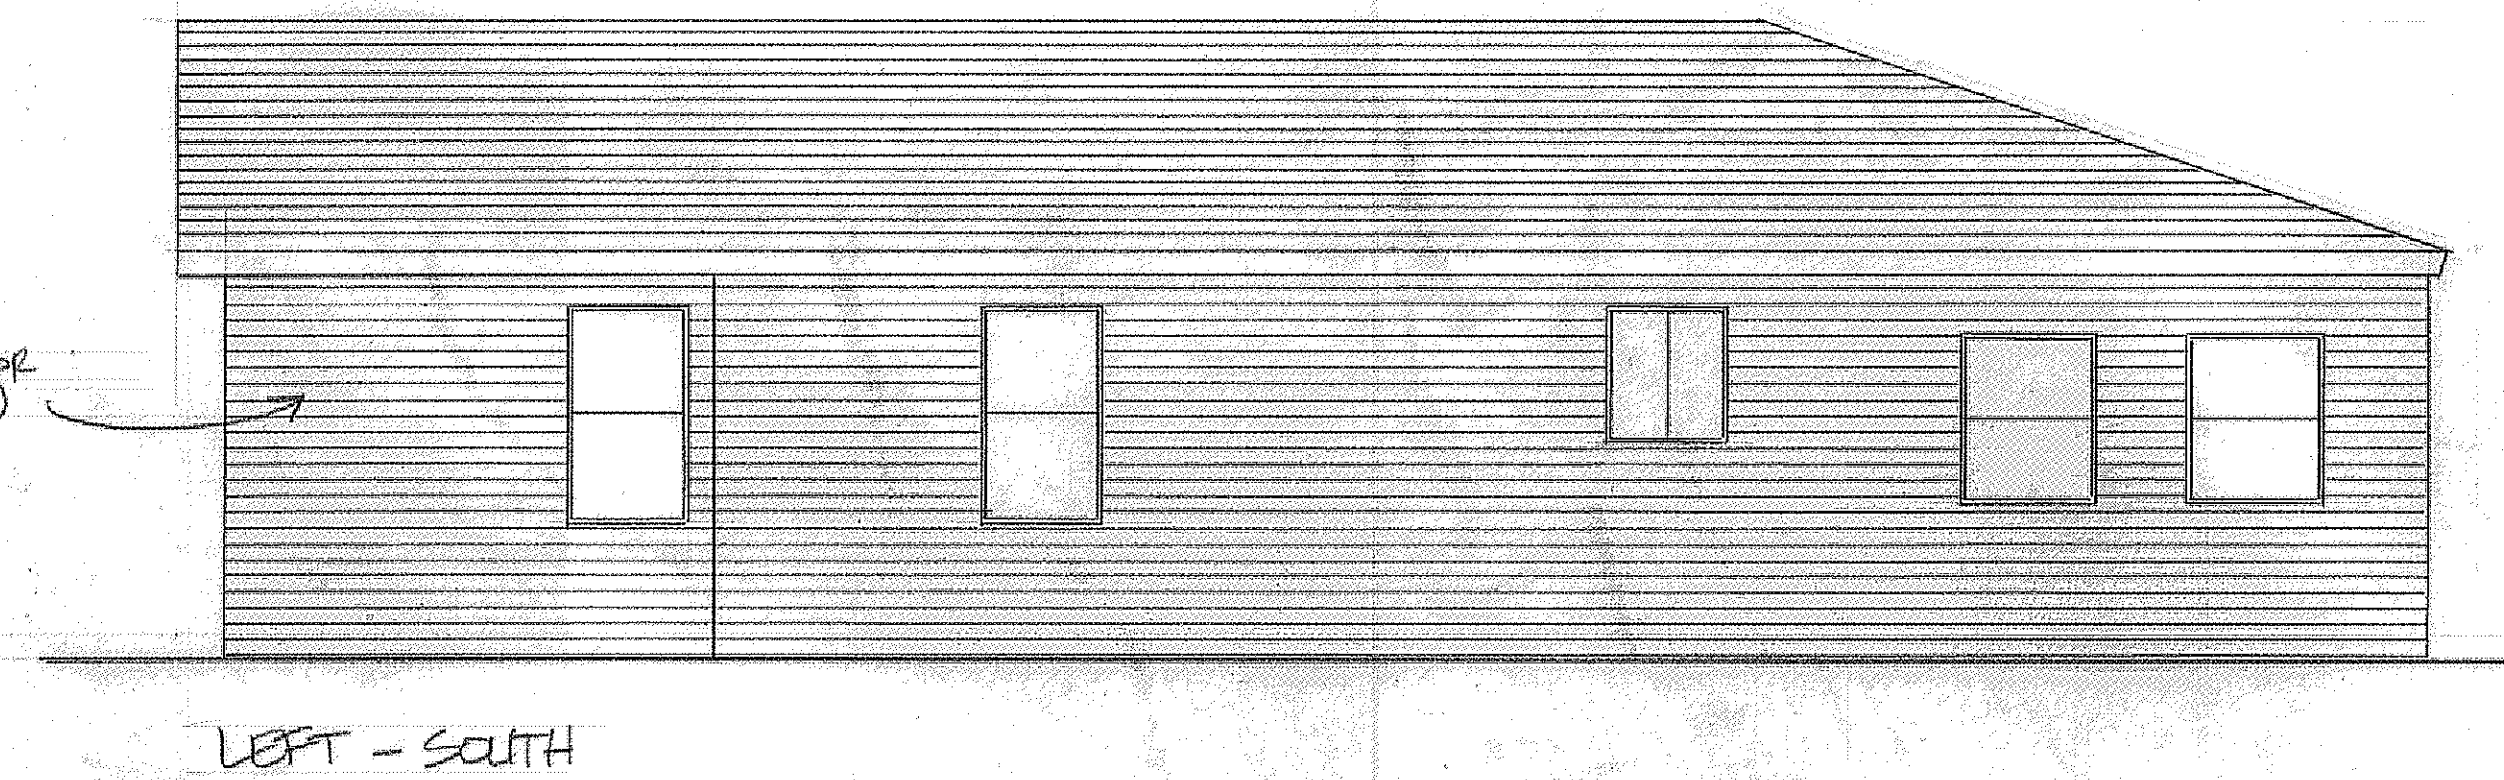
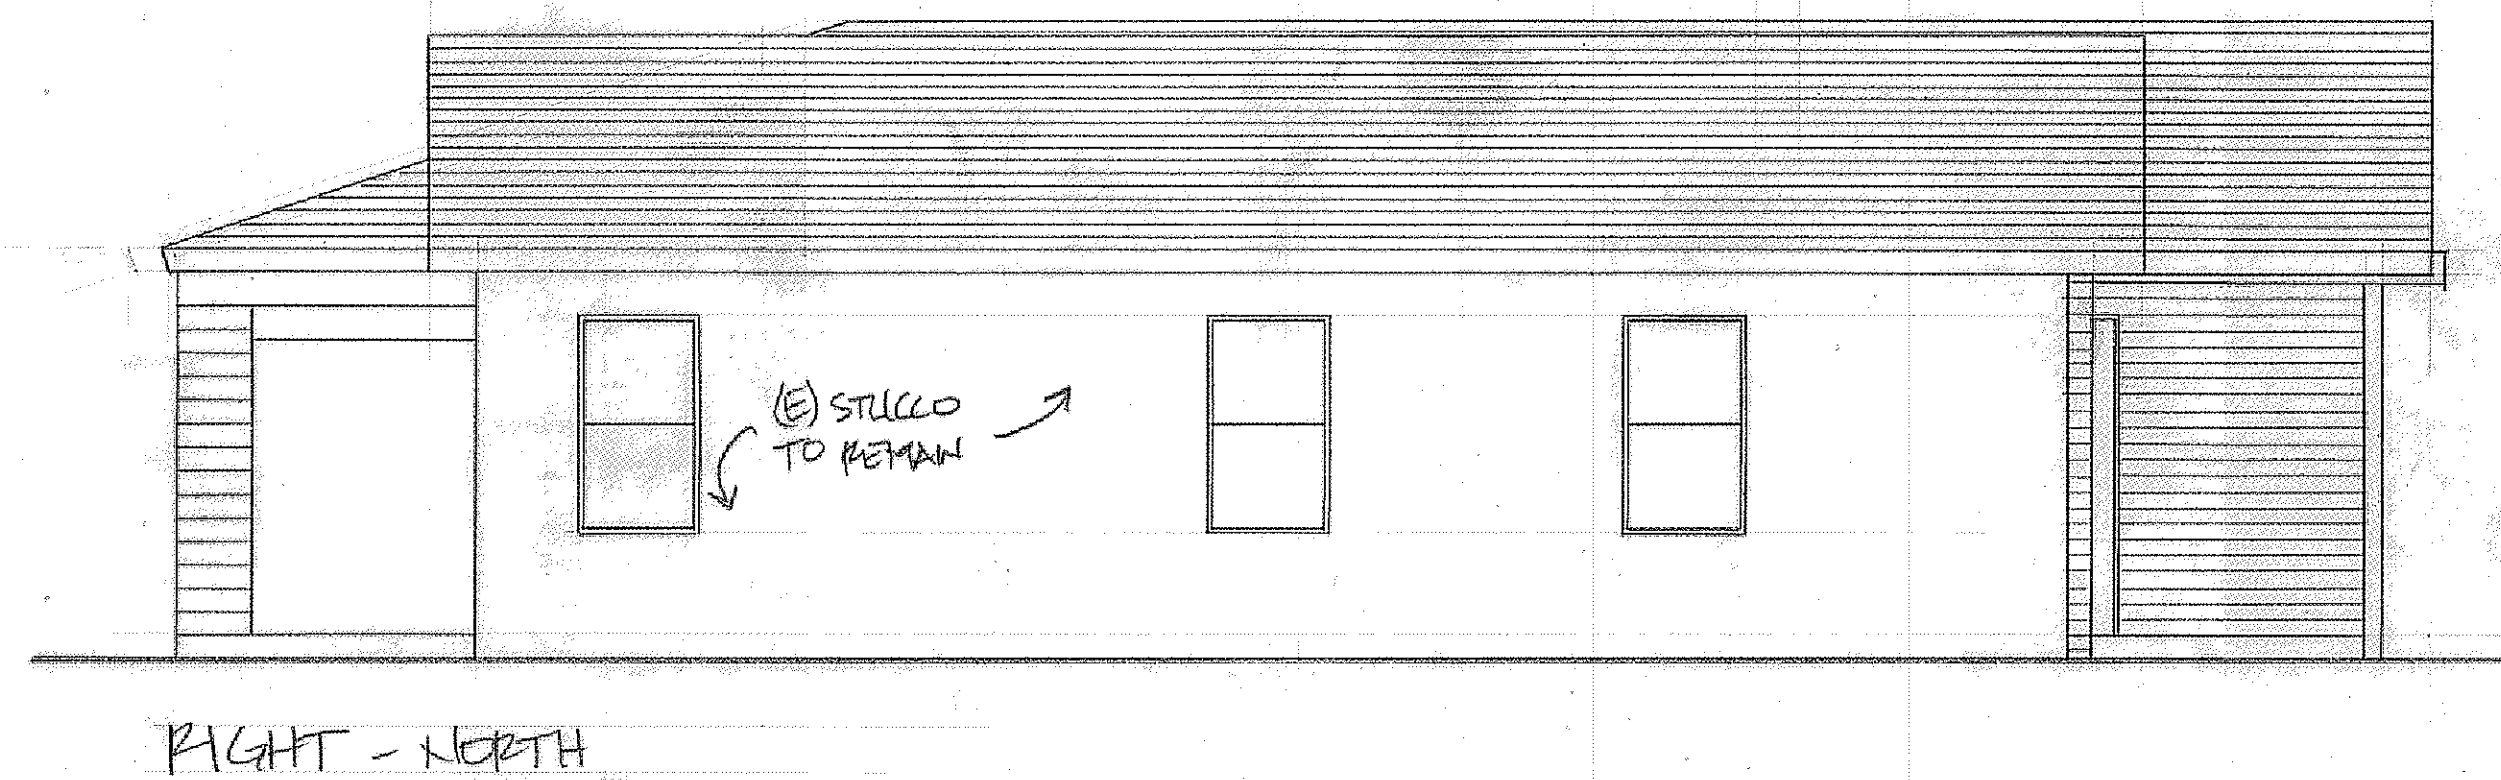


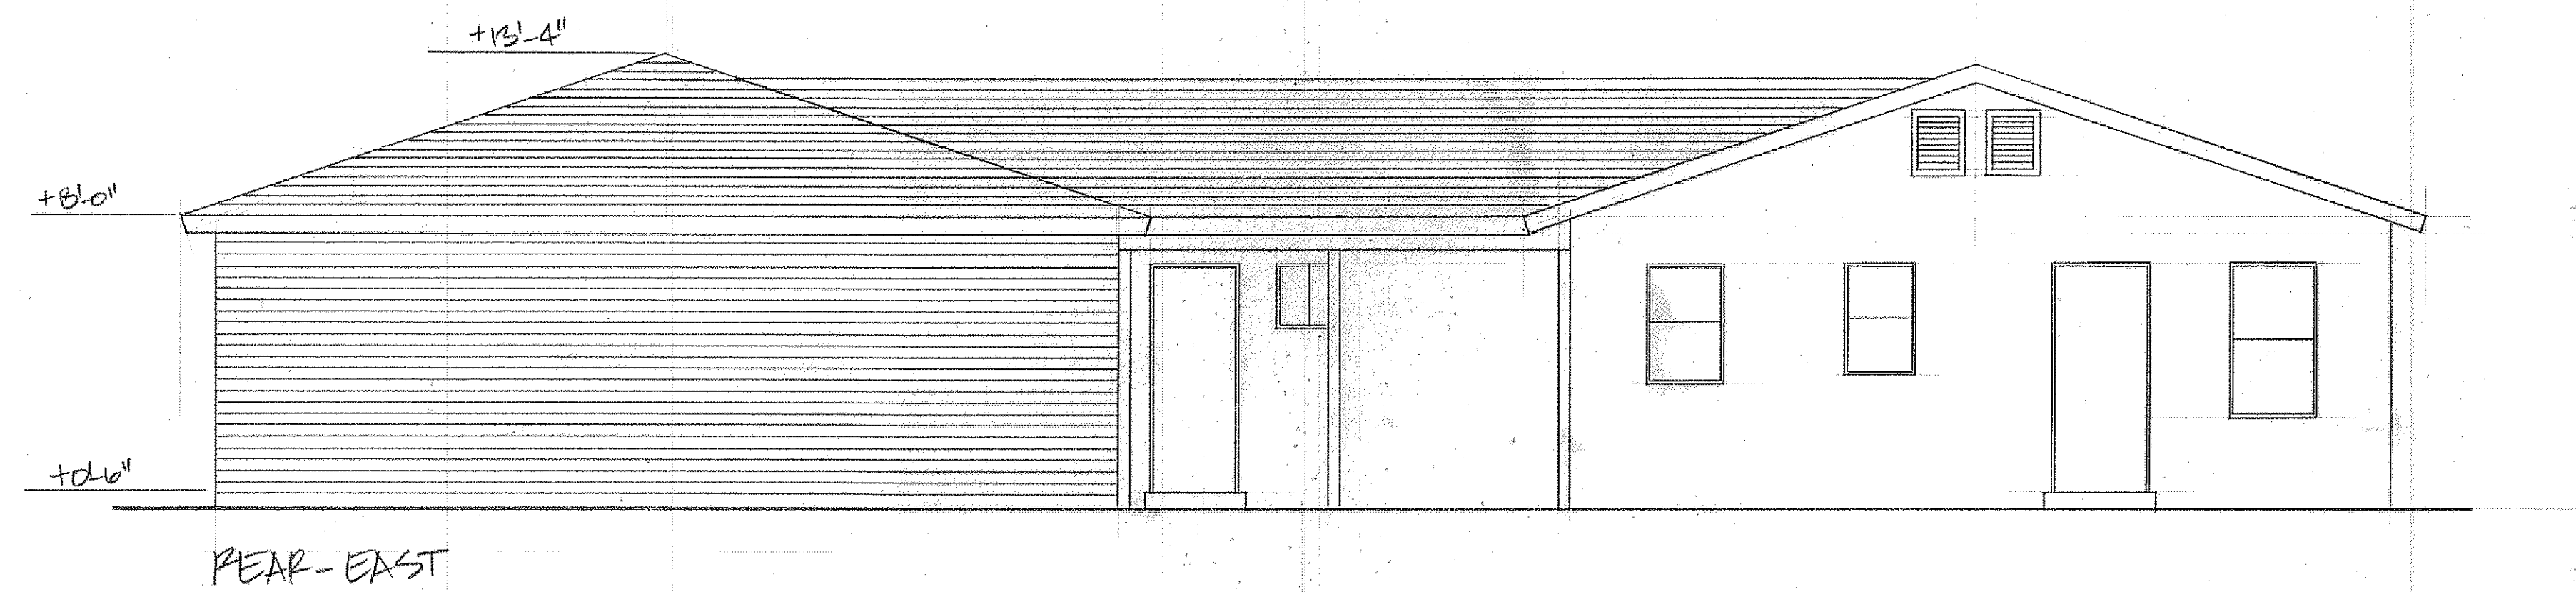

FRONT - WEST
ELEVATIONS
SCALE: 1/4" = 1'-0"