

Exhibit E
Project Elevations Renderings



NORTH ELEVATION



WEST ELEVATION



N. HUGHES AVE. - EAST ELEVATION




W. NIELSEN AVE. - SOUTH ELEVATION




ENLARGED VIEW OF N. HUGHES AVE. - EAST ELEVATION



NORTH ELEVATION

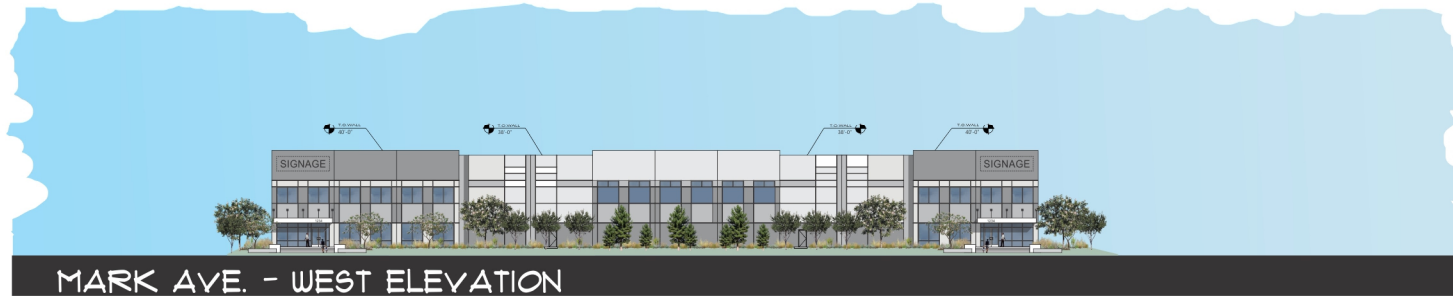

MARK AVE. - WEST ELEVATION

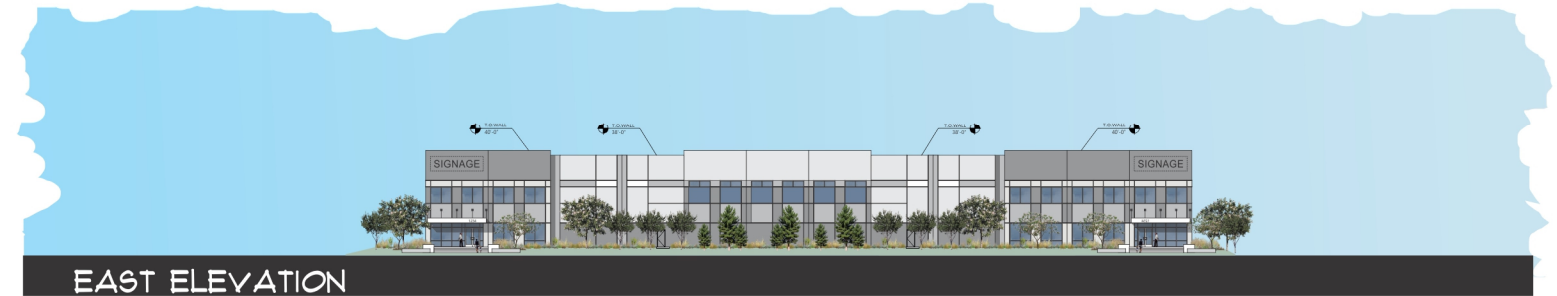

EAST ELEVATION



SOUTH ELEVATION



ENLARGED VIEW OF MARK AVE. - WEST ELEVATION



BUILDING 3 - NORTH ELEVATION




BUILDING 3 - WEST ELEVATION



W. NIELSEN AVE. - BUILDING 3 - SOUTH ELEVATION



BUILDING 3 - EAST ELEVATION

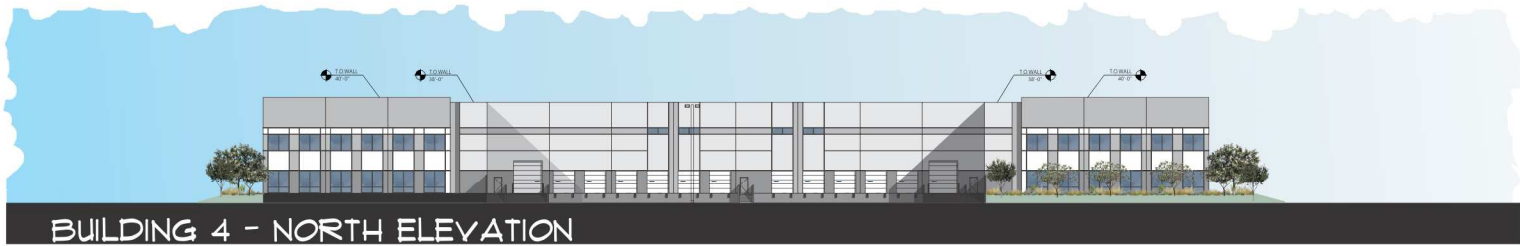

BUILDING 4 - NORTH ELEVATION



MARKS AVE. - BUILDING 4 - WEST ELEVATION



W. NIELSEN AVE. - BUILDING 4 - SOUTH ELEVATION



BUILDING 4 - EAST ELEVATION



ENLARGED VIEW OF W. NIELSEN AVE. - BUILDING 3 - SOUTH ELEVATION



ENLARGED VIEW OF BUILDING 3 - EAST ELEVATION



ENLARGED VIEW OF W. NIELSEN AVE. - BUILDING 4 - SOUTH ELEVATION



ENLARGED VIEW OF MARKS AVE. - BUILDING 4 - WEST ELEVATION