


- LEGEND:**
- PROPOSED AC GRINDING AND OVERLAY
 - PROPOSED NEW AC PAVEMENT
 - PROPOSED CONCRETE SIDEWALK
 - PROPOSED CONCRETE DRIVEWAY
 - PROPOSED AC PLUG








SCALE 1"=80'

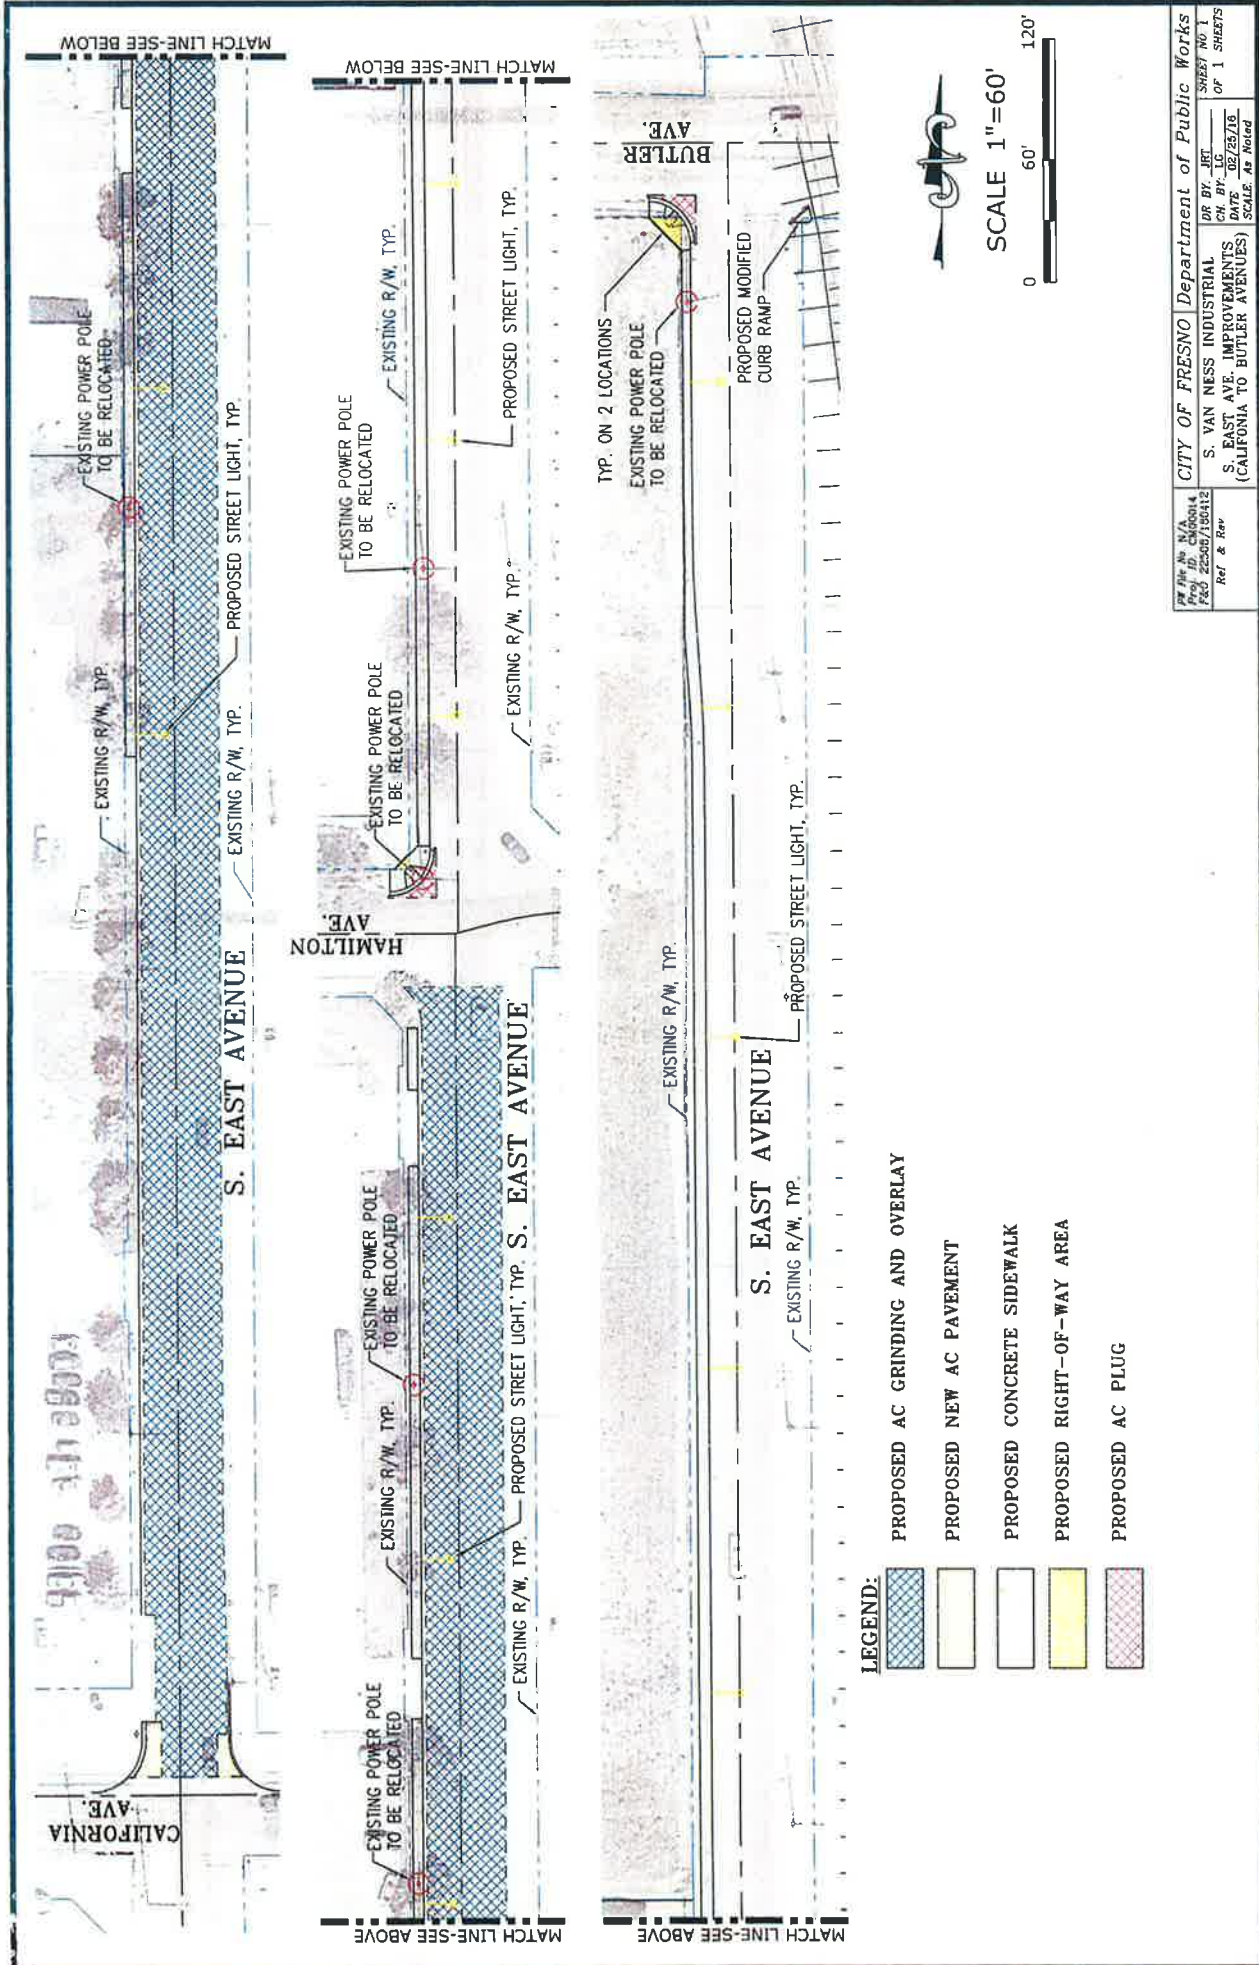0 80' 160'

FW No. N/A	CITY OF FRESNO Department of Public Works
Proj. ID: C4600014	S. VAN NESS INDUSTRIAL
File: 22200/150412	CALIFORNIA AVE IMPROVEMENTS (CHERRY TO EAST AVENUES)
Ref. & Rev.	DR BY: JRT CH. BY: JG DATE: 05/05/16 SCALE: As Noted
	SHEET NO. 1 OF 1 SHEETS




- LEGEND:**
-  PROPOSED AC GRINDING AND OVERLAY
 -  PROPOSED NEW AC PAVEMENT
 -  PROPOSED CONCRETE SIDEWALK
 -  PROPOSED RIGHT-OF-WAY AREA
 -  PROPOSED AC PLUG



SCALE 1"=60'





DR. No. N/A	CITY OF FRESNO	Department of Public Works
Proj. ID: C0100014	DR. BY: JRT	SHEET NO. 1
Proj. No: 22260/180412	CH. BY: LC	OF 1 SHEETS
Ref. & Rev.	DATE: 02/25/16	SCALE: As Noted
	S. VAN NESS INDUSTRIAL EAST AVE IMPROVEMENTS (CALIFORNIA TO BUTLER AVENUES)	

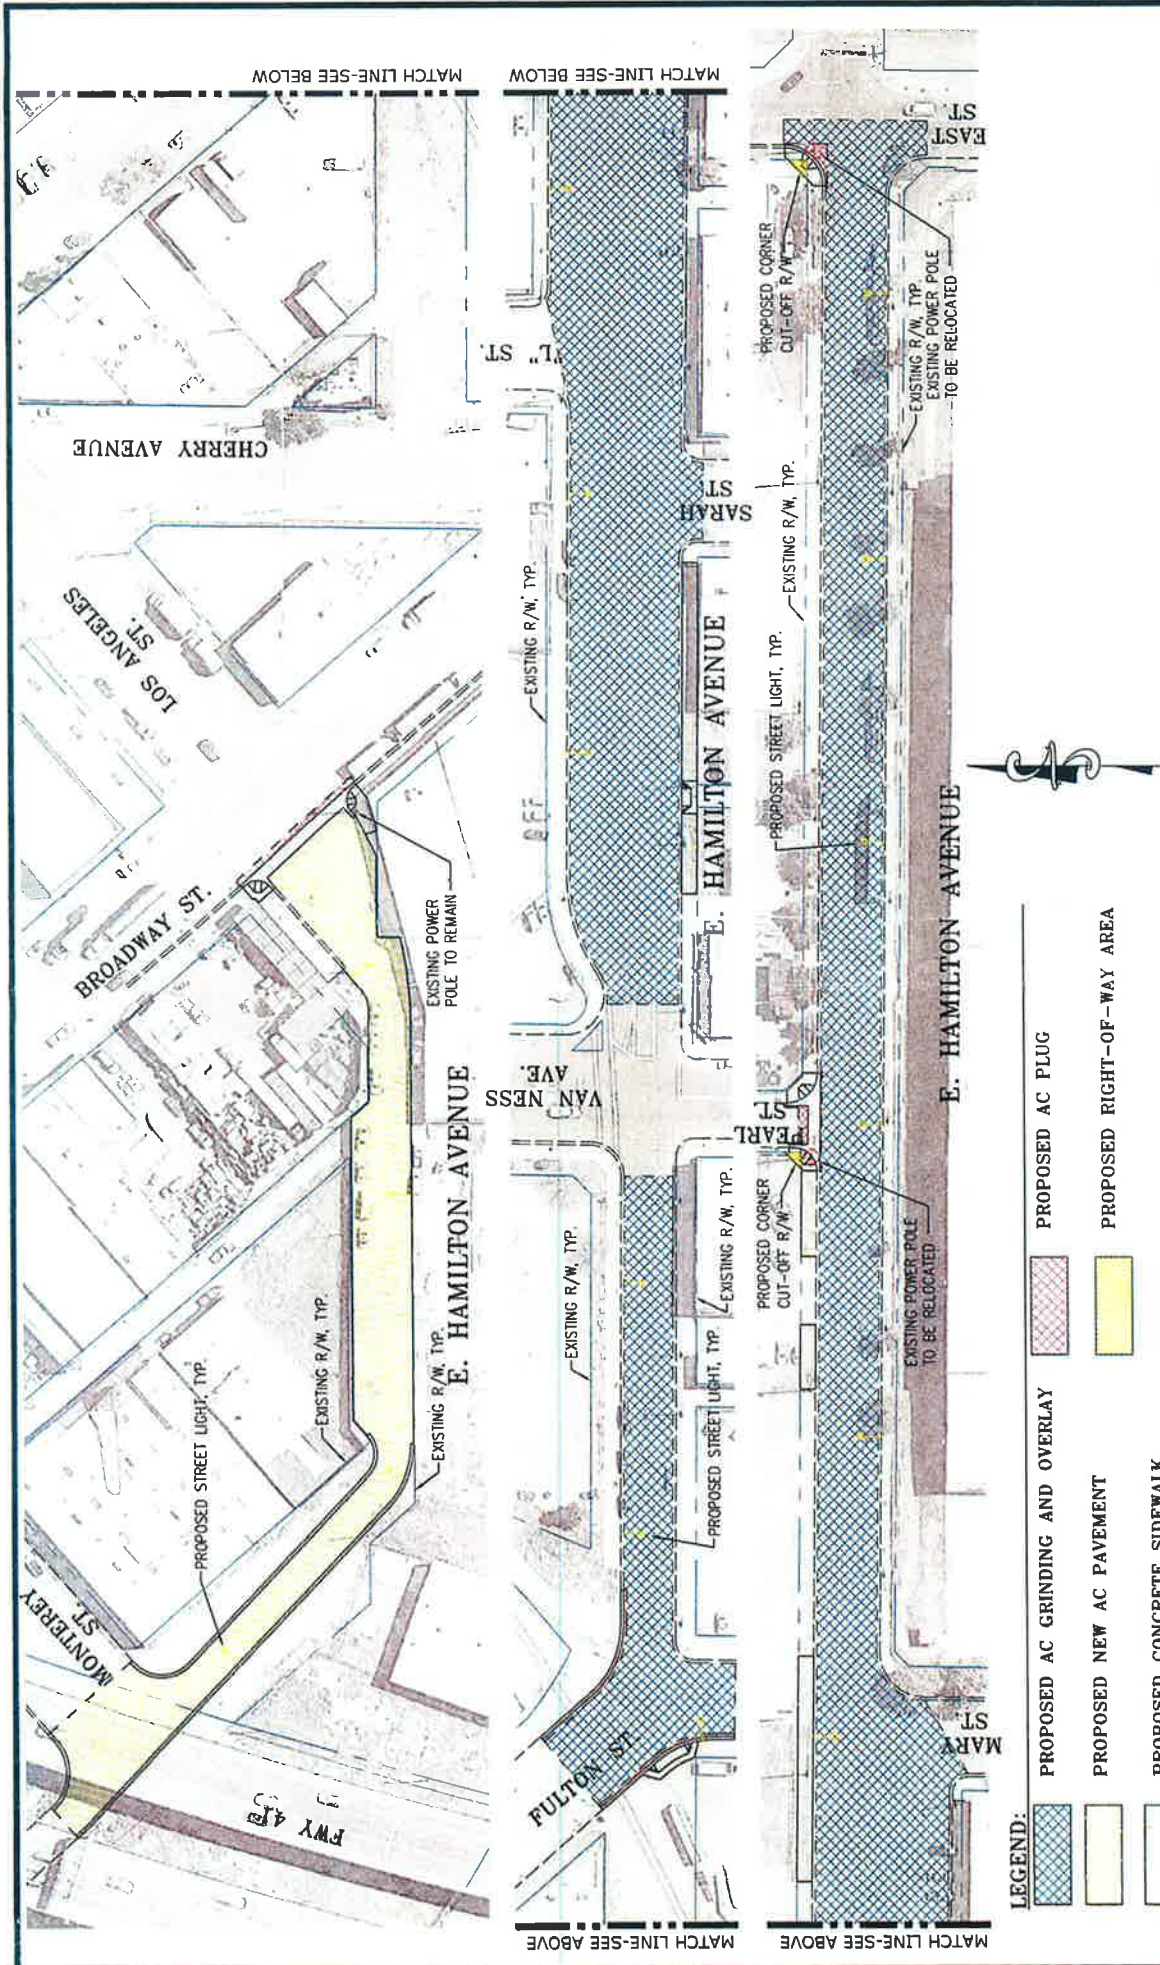

- LEGEND:**
- PROPOSED AC GRINDING AND OVERLAY
 - PROPOSED NEW AC PAVEMENT
 - PROPOSED CONCRETE SIDEWALK
 - PROPOSED CONCRETE DRIVEWAY
 - PROPOSED AC PLUG
 - PROPOSED RIGHT-OF-WAY AREA



Project No. N/A Proj. ID: C160014 Pkg: 22508/180412 Ref. & Rev	CITY OF FRESNO Department of Public Works S. VAN NESS INDUSTRIAL HAMILTON AVE IMPROVEMENTS (MONTEREY TO EAST AVENUES)	DR. BY: JRS CH. BY: LG DATE: 03/03/16 SCALE: As Noted SHEET NO. 1 OF 1 SHEETS
---	---	--

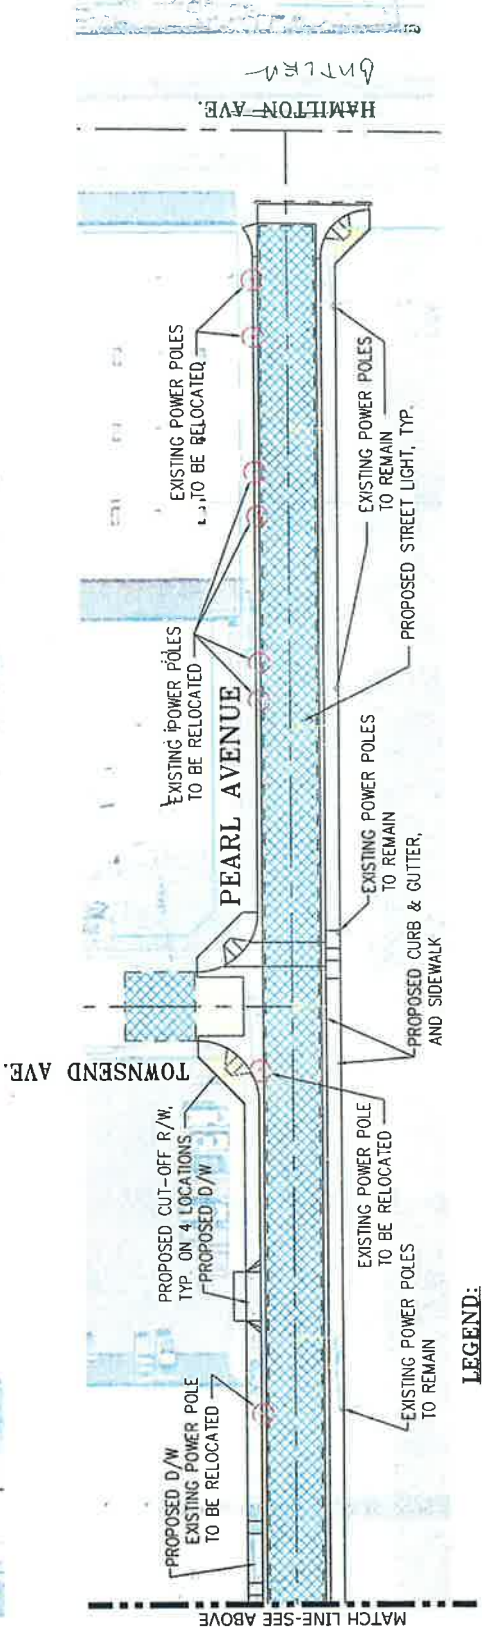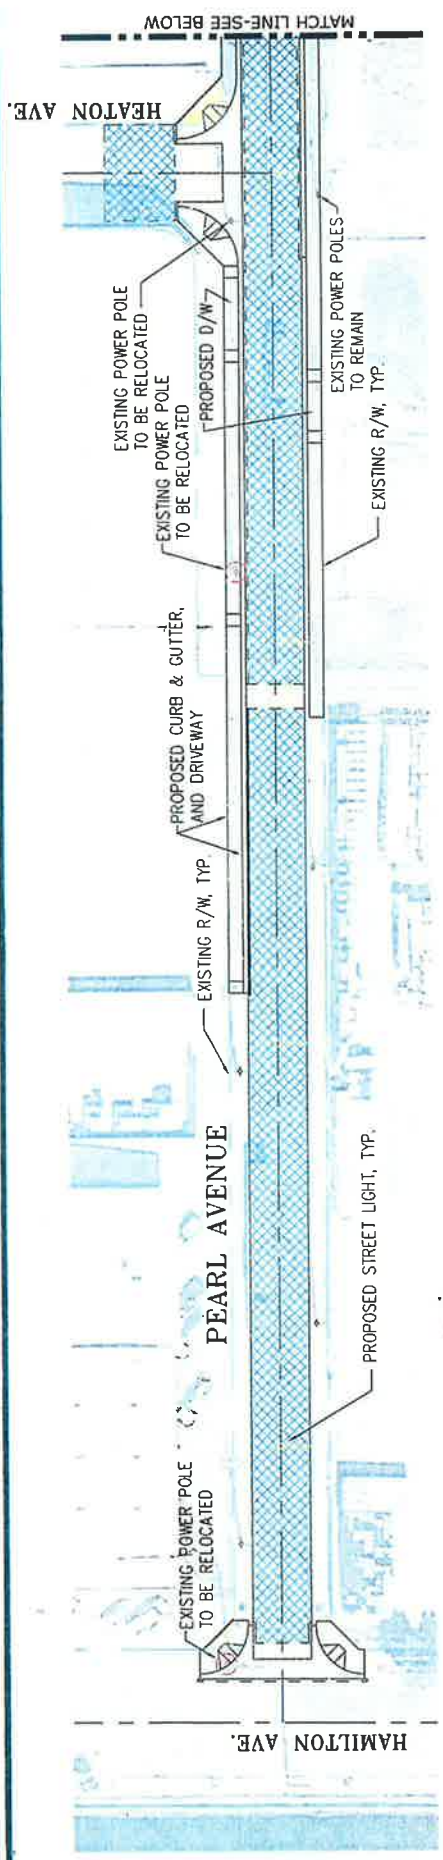


- LEGEND:**
- PROPOSED AC GRINDING AND OVERLAY
 - PROPOSED NEW AC PAVEMENT
 - PROPOSED CONCRETE VALLEY GUTTER
 - PROPOSED CONCRETE SIDEWALK
 - PROPOSED RIGHT-OF-WAY AREA
 - PROPOSED CONCRETE DRIVEWAY



SCALE 1"=50'



Proj. No. N/A	CITY OF FRESNO	Department of Public Works
Proj. ID: CM00014	S. VAN NESS INDUSTRIAL	DR BY: JRT
File No: 22509/180412	PEARL AVE. IMPROVEMENTS	CH BY: LG
Ref & Rev.	(HAMILTON TO BUTLER AVENUES)	DATE: 07/25/18
		SCALE: As noted
		SHEET NO. 1
		OF 1 SHEETS

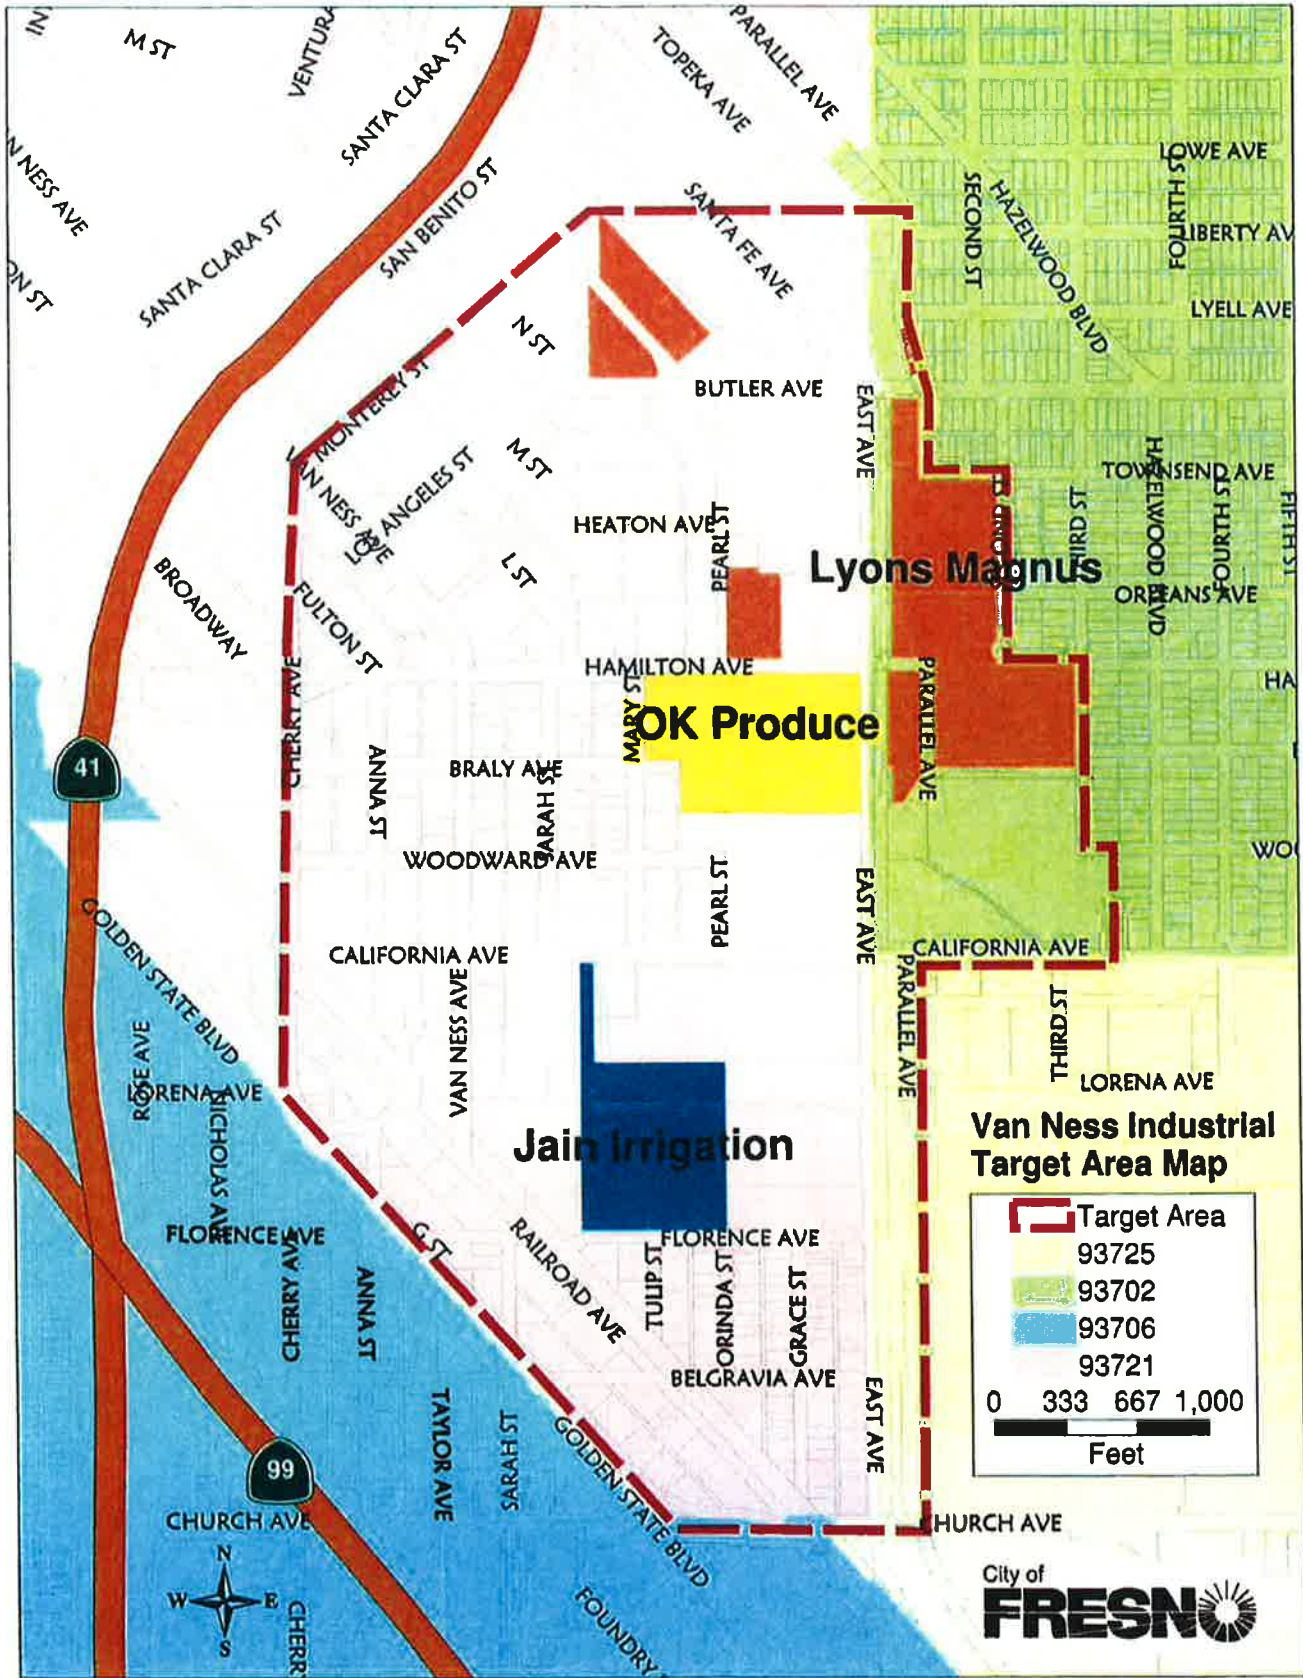

Van Ness Industrial Target Area

