

A RESOLUTION OF THE COUNCIL OF THE CITY OF FRESNO, CALIFORNIA, ADOPTING TENTATIVE PARCEL MAP NO. 17-06

WHEREAS, Scott Mommar, on behalf of Sylvesta Hall of Blue Ocean Development America, LLC., has filed Tentative Parcel Map Application No. TPM-17-06 with the City of Fresno and proposes to subdivide approximately 115.95 acres of property located on the northwest corner of East Jensen Avenue and South Martin Luther King Jr. Boulevard into four parcels for the purposes of facilitating annexation to the City of Fresno and future development of the property with an educational facility, a park, a residential neighborhood, and commercial uses; and

WHEREAS, the Development and Resource Management Department staff recommended approval of the proposed project subject to all conditions of approval contained in the staff report dated August 2, 2017; and

WHEREAS, on August 2, 2017, the Fresno City Planning Commission held a duly noticed public hearing to consider Tentative Parcel Map Application No. TPM-17-06 and the associated mitigated negative declaration prepared for Environmental Assessment No. A-17-007/R-17-010/ANX-17-005/TPM-17-06; and

WHEREAS, the Fresno City Planning Commission took action, as evidenced in Planning Commission Resolution No.13480, to recommend approval of Tentative Parcel Map Application No. TPM-17-06, which proposes to subdivide approximately 115.95 acres of property located on the northwest corner of East Jensen Avenue and South Martin Luther King Jr. Boulevard into four parcels for the purposes of facilitating

1 of 3

Date Adopted:
Date Approved:

Effective Date:

City Attorney Approval:

the state of the s

Resolution No.

annexation to the City of Fresno and future development of the property with an educational facility, a park, a residential neighborhood, and commercial uses; and


WHEREAS, on August 24, 2017, the Fresno City Council held a duly noticed public hearing to consider Tentative Parcel Map Application No. TPM-17-06 and received both oral testimony and written information presented at the hearing regarding the application.

NOW, THEREFORE, BE IT RESOLVED by the Council of the City of Fresno, based upon the testimony and information presented at the hearing and upon review and consideration of the environmental documentation provided, as follows:

- The Council finds the adoption of the proposed Tentative Parcel Map
 Application No. TPM-17-06 as recommended by the Planning Commission
 is in the best interest of the City of Fresno.
- 2. The Council of the City of Fresno hereby adopts Tentative Parcel Map Application No. TPM-17-06 subdividing approximately 115.95 acres of property located on the northwest corner of East Jensen Avenue and South Martin Luther King Jr. Boulevard into four parcels for the purpose of facilitating annexation to the City of Fresno and future development of the property with an educational facility, a park, a residential neighborhood, and commercial uses.


* * * * * * * * * * * * * * *

STATE OF CALIFORNIA) COUNTY OF FRESNO) ss. CITY OF FRESNO)	
resolution was adopted by the Council of the on the day of	
AYES : NOES : ABSENT : ABSTAIN :	
	YVONNE SPENCE, CMC City Clerk
	Ву:
APPROVED AS TO FORM: DOUGLAS T. SLOAN City Attorney	Deputy
By: Talia Kolluri Date Supervising Deputy City Attorney	
Attachments: Exhibit A	

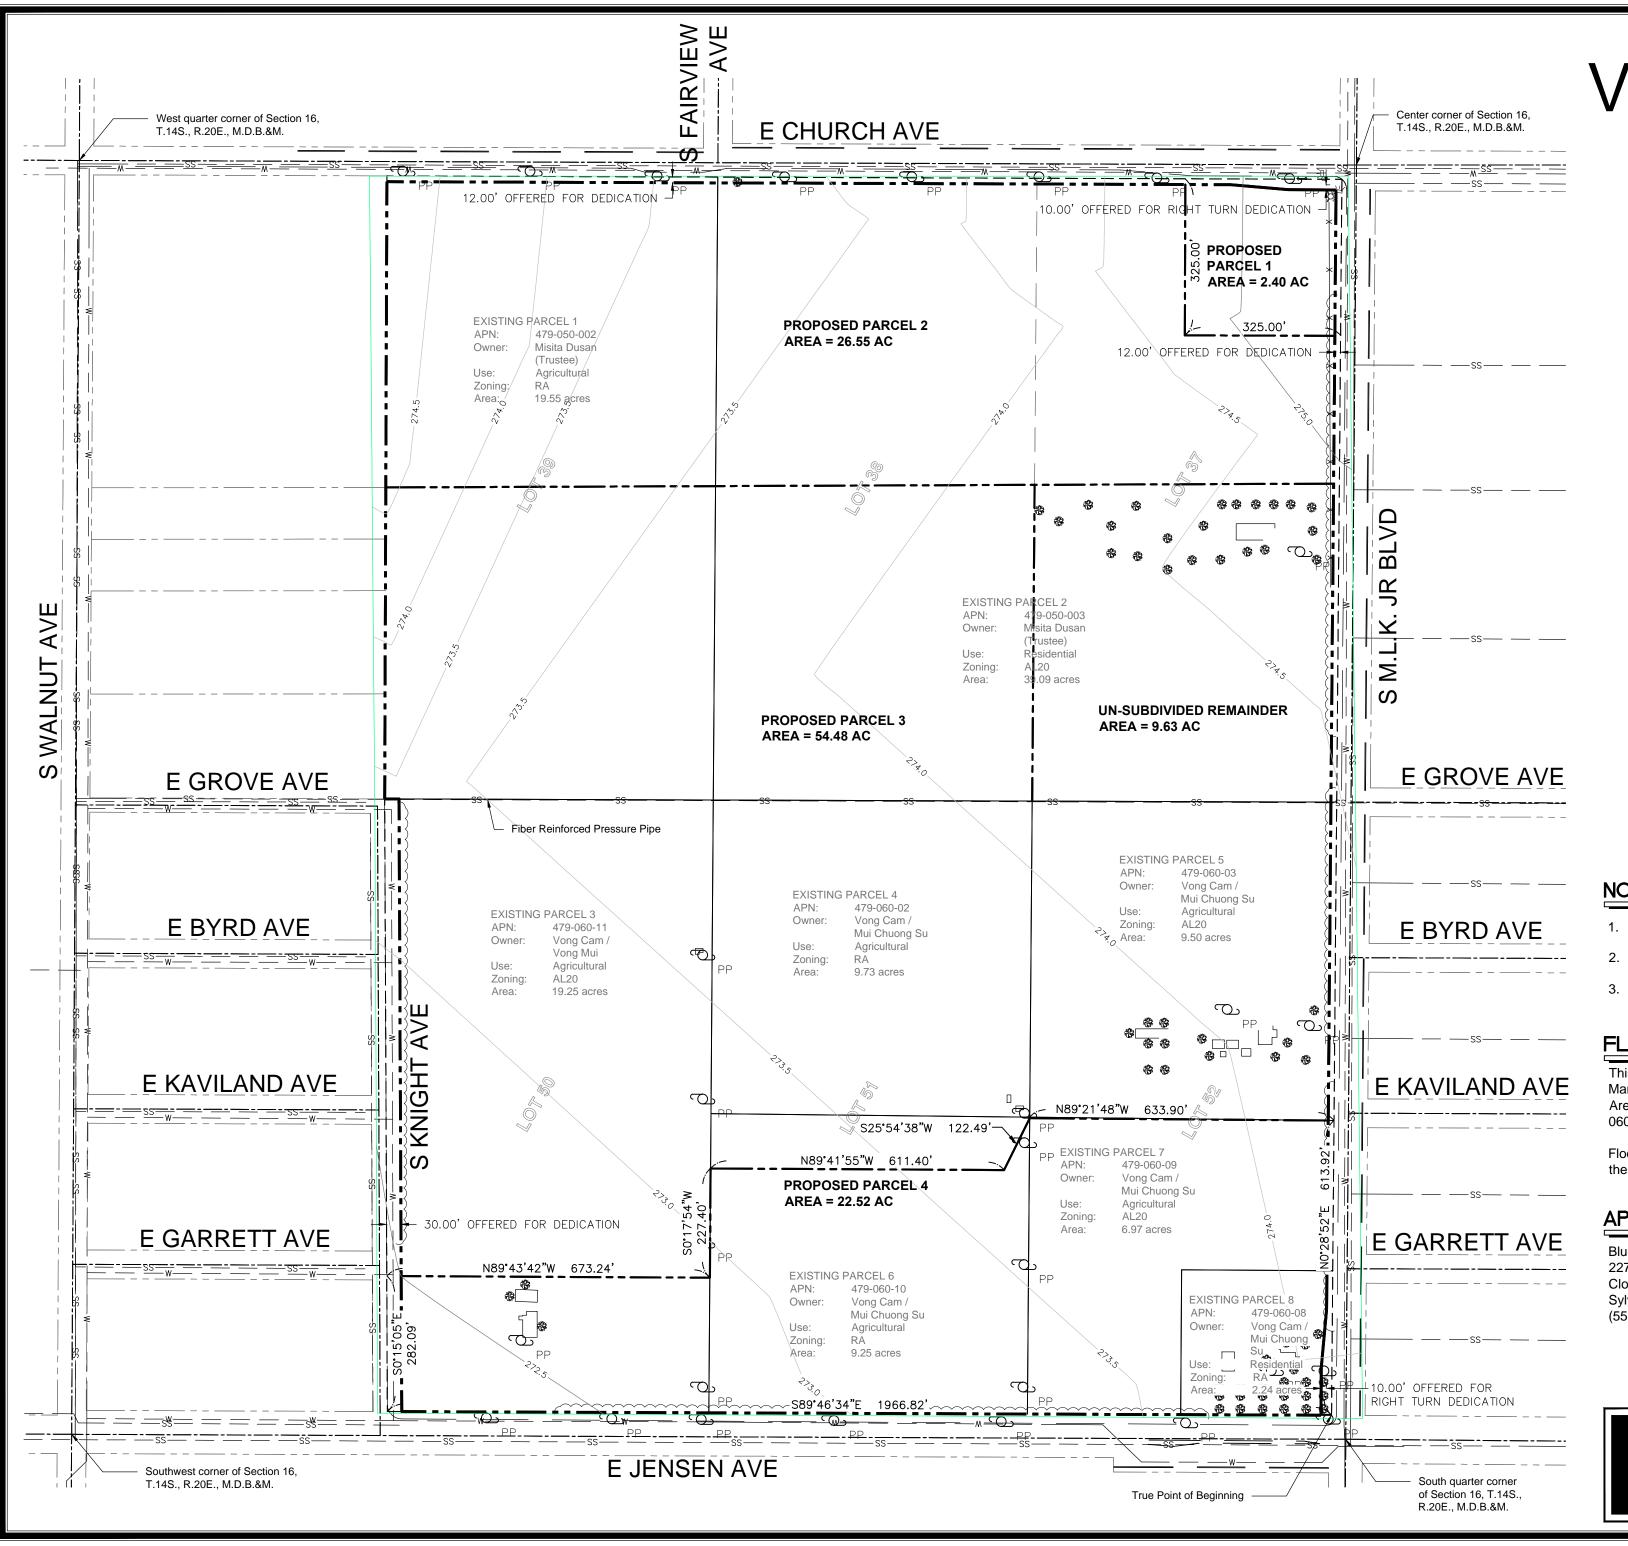

VESTING TENTATIVE PARCEL MAP NO. 2017-XX

"A PLANNED DEVELOPMENT"

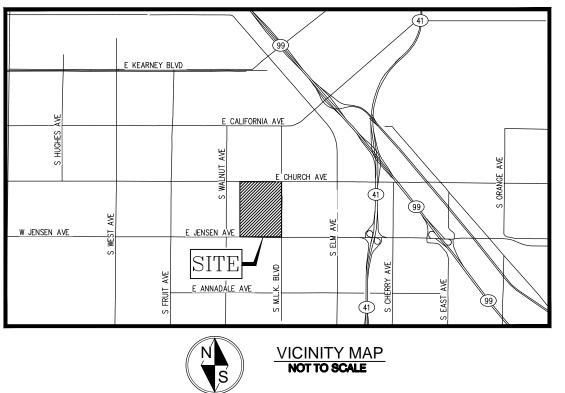

NOTES:

- 1. There are buildings on the property
- 2. The property is adjacent to the public right of way.
- 3. The property abuts the following public streets: E Church Ave, S M.L.K Ave, E Jensen Ave, S Knight Ave.


FLOOD ZONE INFORMATION:

This property lies in Zone "X" as shown on Federal Emergency Management Agency (FEMA) Orange County and Incorporated Areas, California, Panel No. 2110 of 3525, Map No. 06019C2110H Map Revised: Februaru 18, 2009.

Flood Zone "X" is described as areas determined to be outside the 0.2% annual chance floodplain.

APPLICANT:

Blue Ocean Development America, LLC. 2273 Sierra Madre Avenue Clovis, CA 93611 Sylvesta Hall (559) 307-5884

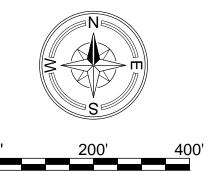

SCALE 1" = 200'



LARS ANDERSEN & ASSOCIATES, INC.

CIVIL ENGINEERS - LAND SURVEYORS - PLANNERS

4694 WEST JACQUELYN AVENUE FRESNO CALIFORNIA 93722 TEL: 559 276-2790 FAX: 559 276-0850 WWW.LARSANDERSEN.COM JOB NO. 16057.00 DATE: JUNE 21, 2017 SHEET 1 OF 1