



CITY OF  
**FRESNO**  
 PUBLIC WORKS DEPARTMENT  
 TRAFFIC AND ENGINEERING SERVICES DIVISION  
 FEATURES TO BE ADDED BY ANNEXATION NO. 82  
 COMMUNITY FACILITIES DISTRICT NO. 11

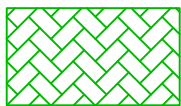

FINAL TRACT MAP NO. 6056, PHASE I TENTATIVE TRACT NO. 6056

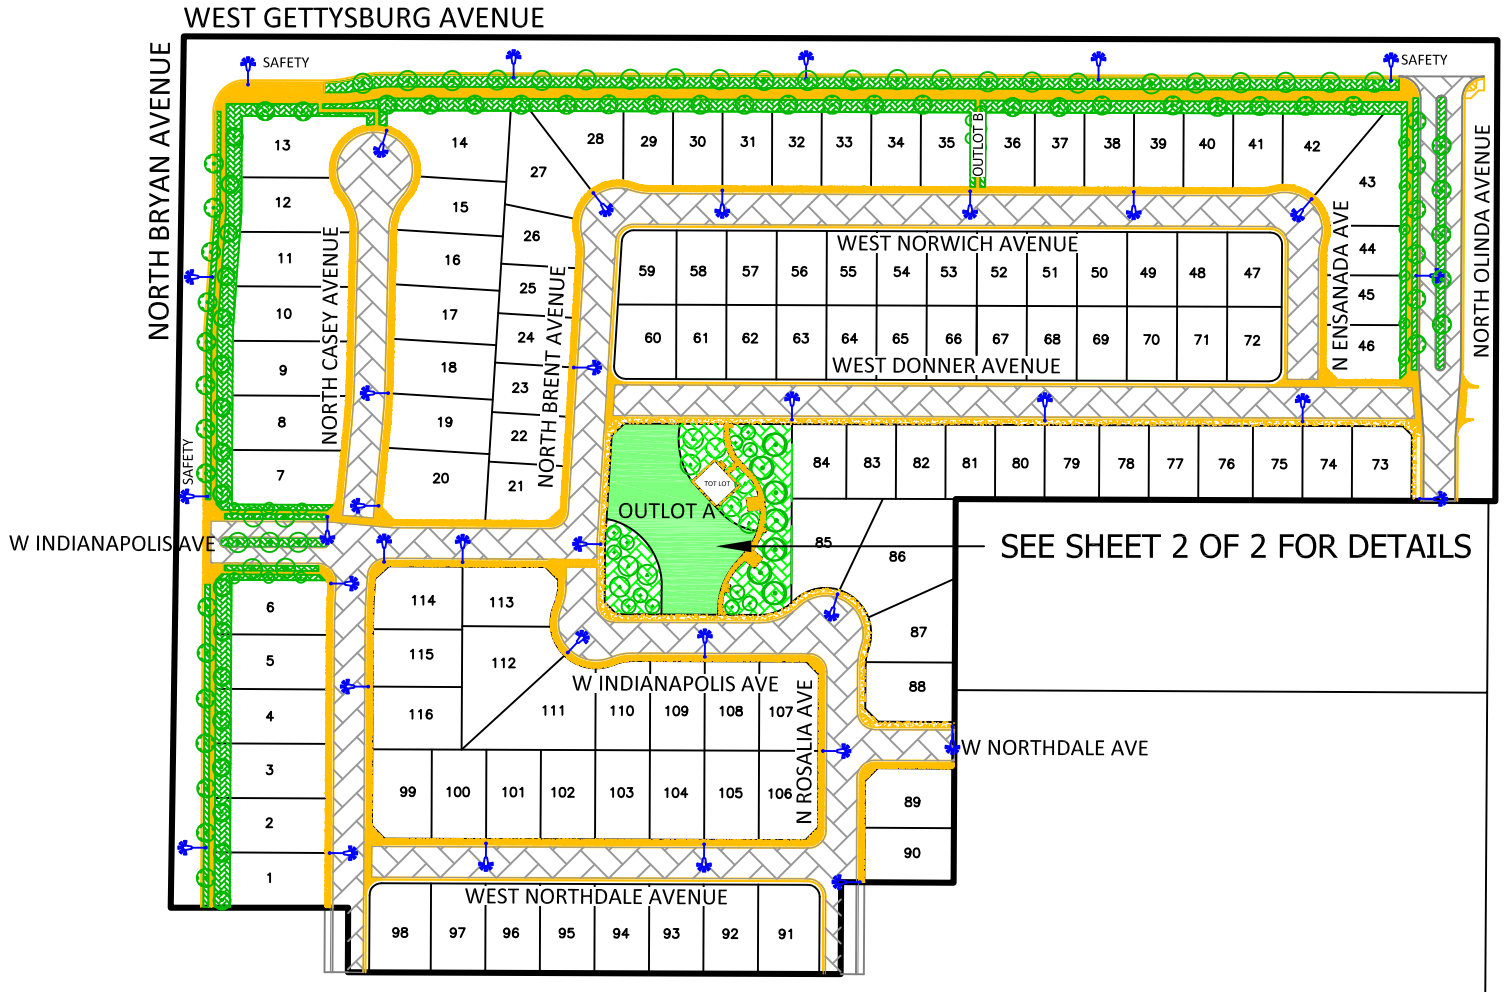

LANDSCAPE AND IRRIGATION:

\*GETTYSBURG & BRYAN

BUFFERS/PARKWAYS/OUTLOT B (TREES & SHRUBS) = 48,758 SF

ENTRANCE MEDIANS (TREES & SHRUBS) = 2,334 SF

LARGE TREES = 96 EA

SMALL TREES = 17 EA



CONCRETE IMPROVEMENTS:

CURB & GUTTER = 10,796 LF

CURB ONLY = 401 SF

VALLEY GUTTER = 4,013 SF


SIDEWALK & CURB RAMPS = 57,032 SF

ENTRANCE MEDIAN CURB = 798 LF



INTERIOR PAVEMENT:

TOTAL AREA = 155,400 SF

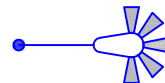

STREET LIGHTS:

TOTAL = 37 EACH