


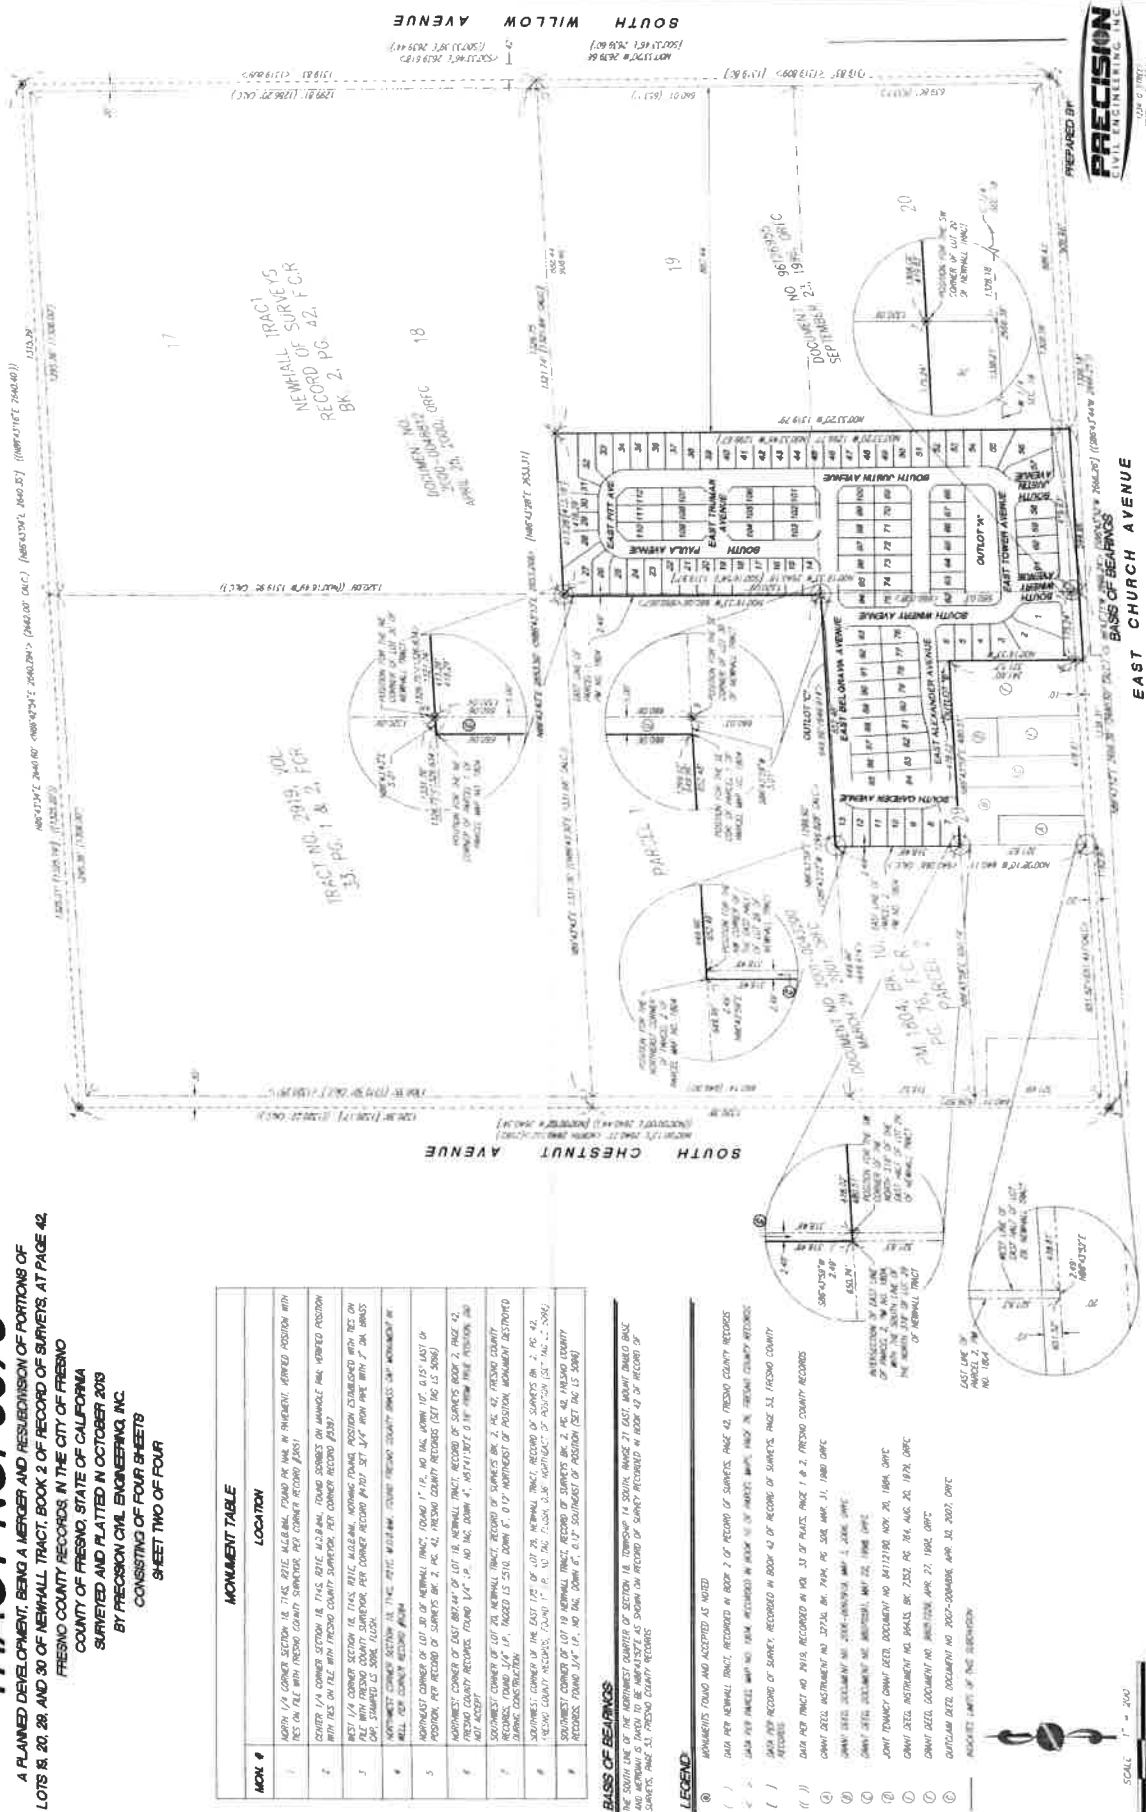

A PLANNED DEVELOPMENT, BEING A MERGER AND RESUBMISSION OF PORTIONS OF  
 LOTS 8, 20, 28, AND 30 OF NEWHALL TRACT, BOOK 2 OF RECORD OF SURVEYS, AT PAGE 42  
 FRESNO COUNTY RECORDS, IN THE CITY OF FRESNO  
 COUNTY OF FRESNO, STATE OF CALIFORNIA  
 SURVEYED AND PLATTED IN OCTOBER 2013  
 BY PRECISION CIVIL ENGINEERING, INC.  
 CONSISTING OF FOUR SHEETS  
 SHEET TWO OF FOUR

[illegible]

THE SOUTH LINE OF THE NORTHWEST QUARTER OF SECTION 18, TOWNSHIP 14 SOUTH, RANGE 21 EAST, MOUNT Diablo BRIDGE AND MENDOTA IS TAKEN TO BE NAD83/STATE AS SHOWN ON RECORD OF SURVEY RECORDED IN BOOK 42 OF RECORD OF SURVEYS, PAGE 53, FRESNO COUNTY RECORDS

[illegible]

FINAL MAP OF

# TRACT NO. 6073

A PLANNED DEVELOPMENT, BEING A MERGER AND RESUBDIVISION OF PORTIONS OF  
LOTS 18, 20, 28, AND 30 OF NEWALL TRACT, BOOK 2 OF RECORD OF SURVEYS, AT PAGE 42,  
FRESNO COUNTY RECORDS IN THE CITY OF FRESNO

COUNTY OF FRESNO, STATE OF CALIFORNIA

SURVEYED AND PLATTED IN OCTOBER 2013  
BY PRECISION CIVIL ENGINEERING, INC.

CONSISTING OF FOUR SHEETS  
SHEET THREE OF FOUR

## NOTE

1. SET 2 1/4" x 8" BURN PILE, SLOPED 1:5, SINK IN 6", AT 41' LOT CORNERS, WALL FENCES, AND ENDS  
OF CORNERS UNLESS NOTED OTHERWISE
2. FIELDS "A", "B", AND "C" ARE LOCATED IN SET TO THE CITY OF FRESNO FOR OPEN SPACE,  
LANDSCAPING AND RECREATIONAL PURPOSES, SUBJECT TO CITY ACCEPTANCE OF DEVELOPER INSTALLED  
RECORD IMPROVEMENTS



- LEGEND**
- AAA ROUTES RECONSTRUCTION OF EXISTING ROADS
  - ROADS LOTS OF THIS SUBDIVISION
  - ROADS LOCATED NOW OFFERED FOR RELOCATION FOR PUBLIC STREET PURPOSES
  - PROPOSED LOCATIONS FOR PUBLIC USE FOR PUBLIC USE AND MAP OF RECORD (FALL  
BOOK 2 OF RECORD OF SURVEYS, PAGE 42, FRESNO COUNTY RECORDS)
  - SET 1 1/4" x 8" BURN PILE, SLOPED 1:5, SINK IN 6", AT 41' LOT CORNERS, WALL FENCES,  
AND ENDS OF CORNERS UNLESS NOTED OTHERWISE
  - SET 2 1/4" x 8" BURN PILE, SLOPED 1:5, SINK IN 6", AT 41' LOT CORNERS, WALL FENCES,  
AND ENDS OF CORNERS UNLESS NOTED OTHERWISE
  - PUBLIC UTILITIES (ELECTRICITY AND WATER) OFFERED FOR RELOCATION FOR PUBLIC USE
  - PEDSIRING EASEMENT NOW OFFERED FOR RELOCATION FOR PUBLIC USE
  - LANDSCAPING FACILITY NOW OFFERED FOR RELOCATION FOR PUBLIC USE



PREPARED BY  
**PRECISION**  
CIVIL ENGINEERING, INC.  
200 N. STREET  
FRESNO, CA 93701  
TEL: 559-444-4330 FAX: 559-444-4332



12/18/2005  
4:20 PM  
2/2/06