


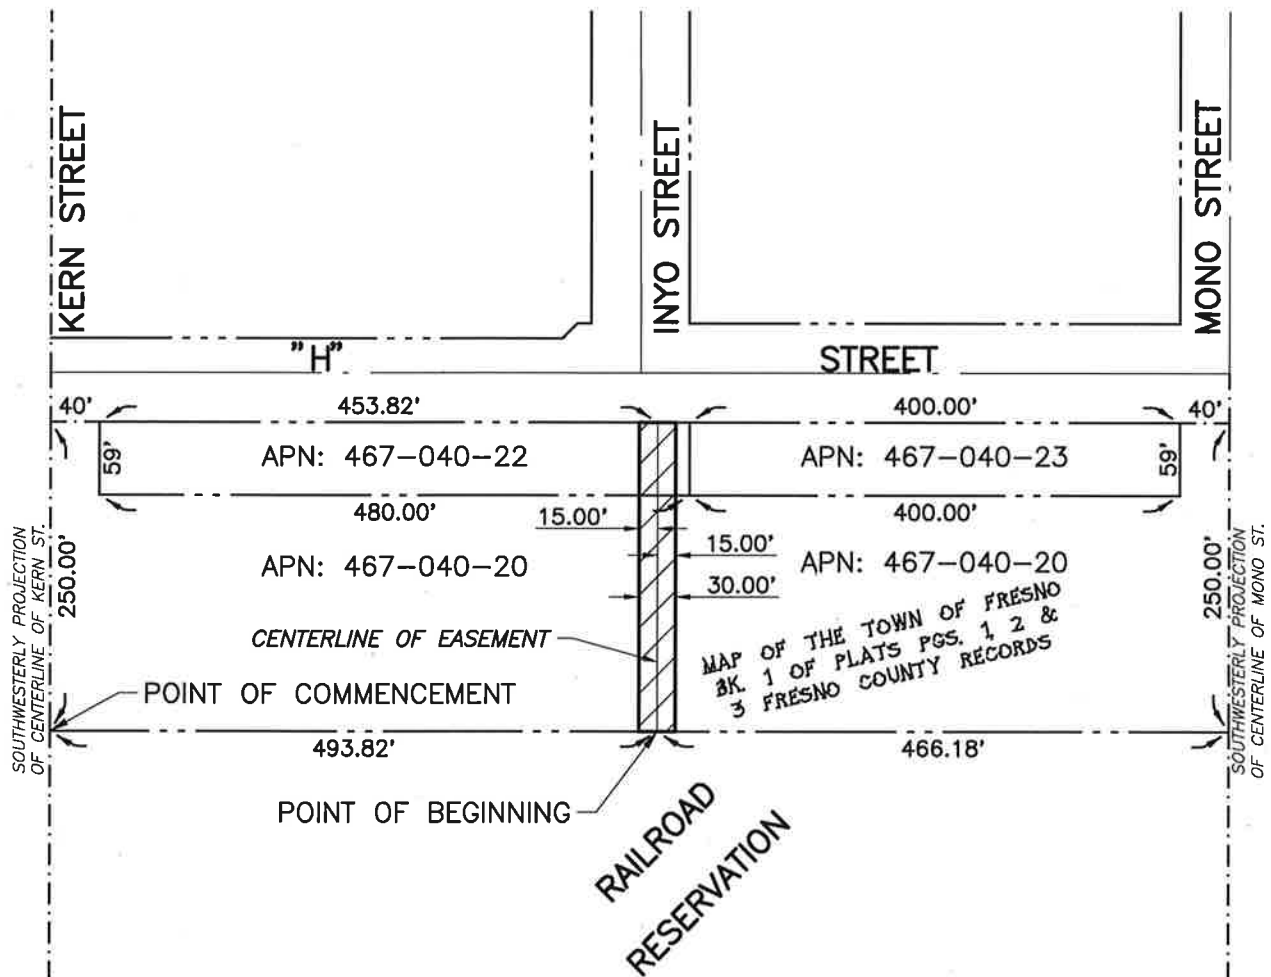

4/9/2018

LEGEND

- — — — — EXISTING CENTERLINE
- — — — — PARCEL LINE
- - - - - RIGHT OF WAY PROJECTION LINE
- — — — — RIGHT OF WAY LINE
-  AREA OF RECYCLED WATER LINE EASEMENT

REF. & REV.
PLAT NO. _____

2017-____

CITY OF FRESNO
DEPARTMENT OF PUBLIC WORKS

RECYCLED WATER LINE EASEMENT EXHIBIT "B"

PROJ. ID. _____
FUND NO. _____
ORG. NO. _____

DRAWN BY: ARG
CHECKED BY: RSW
DATE: 12/14/17
SCALE: AS NOTED

SHEET NO. 1
OF 1 SHEETS