


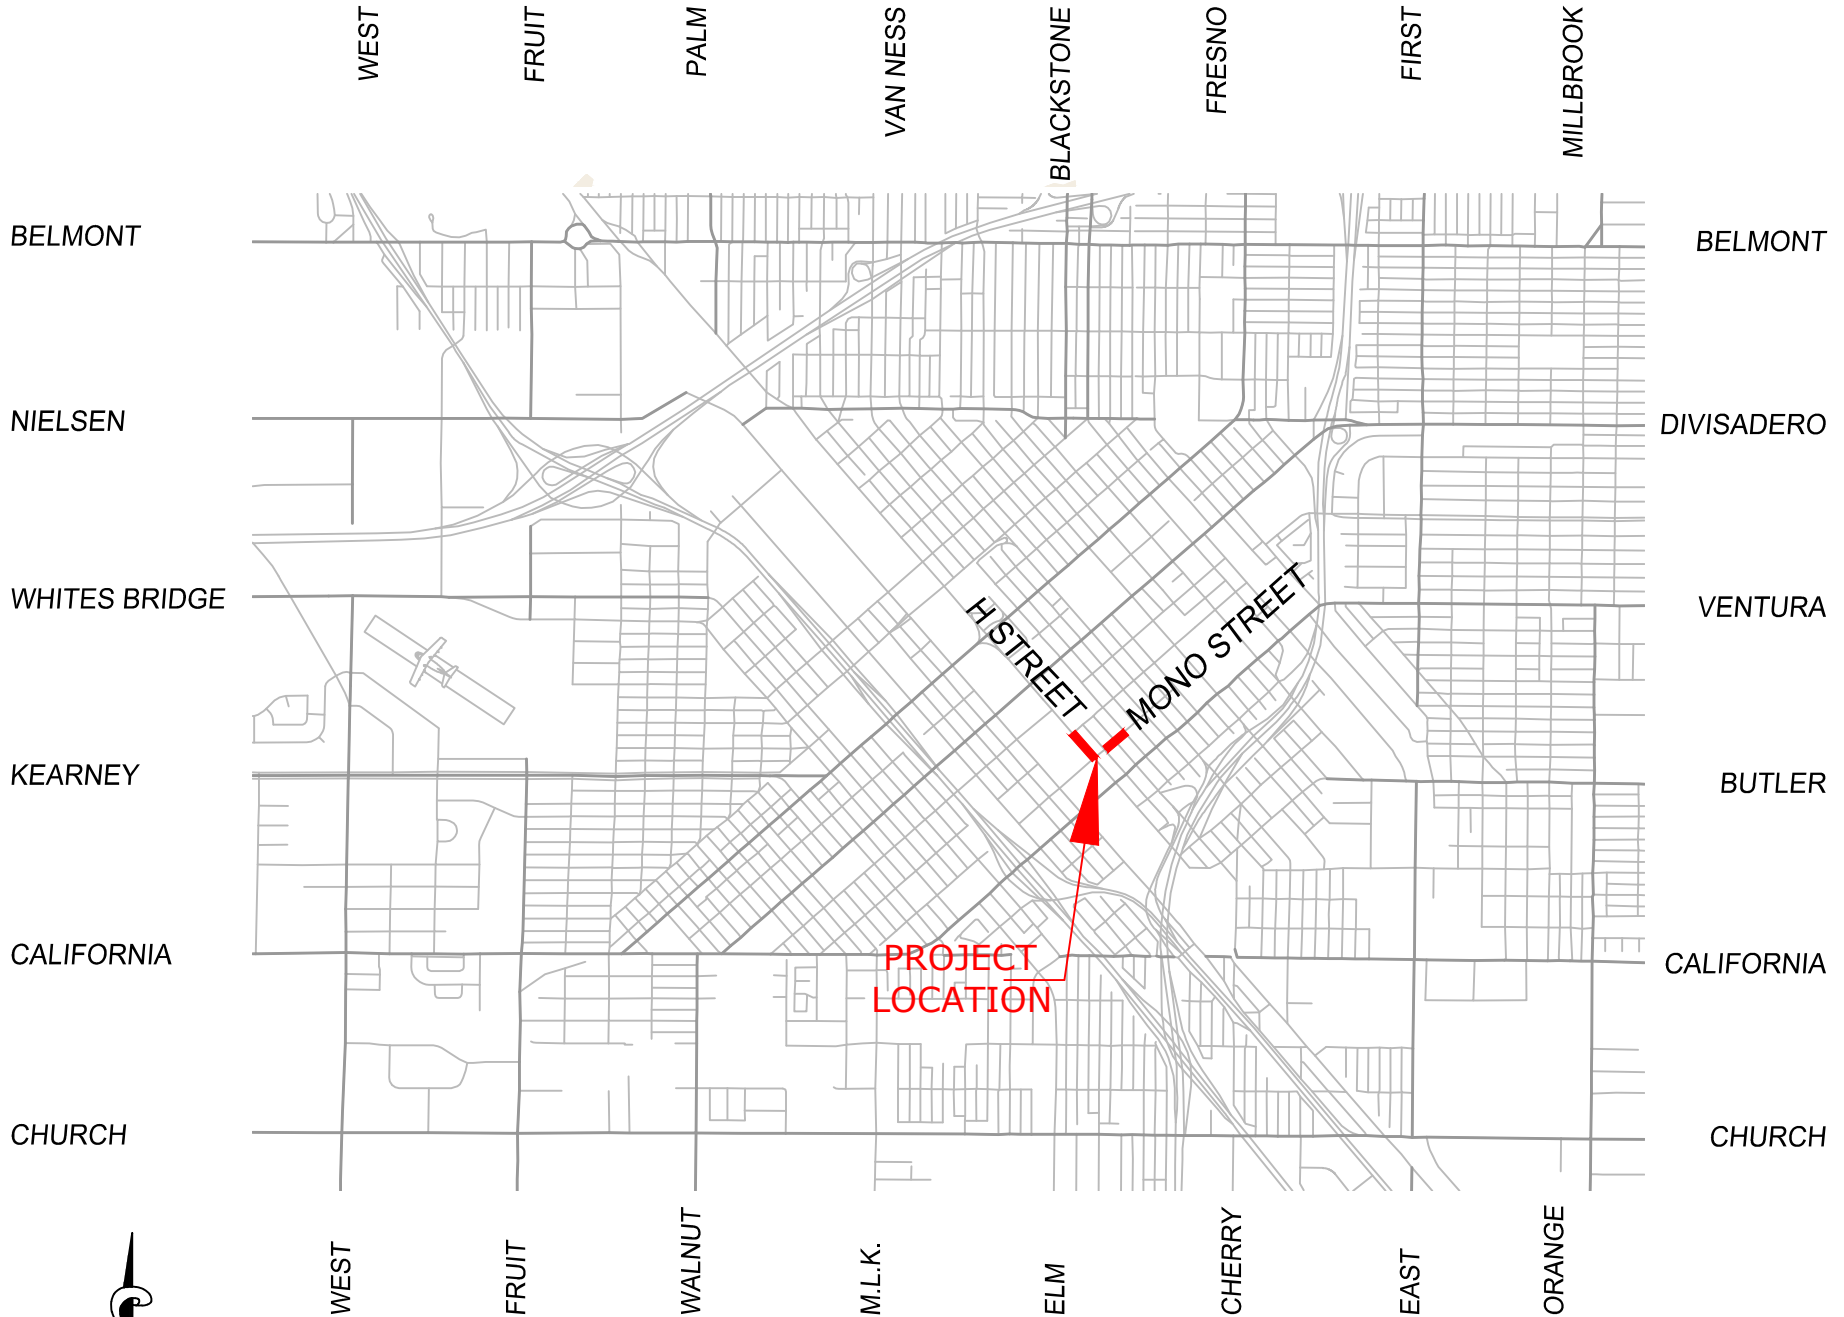

VICINITY MAP

NOT TO SCALE

COUNCIL DISTRICT: 3

Proj. ID. WC00004 F&O 40202/411501 Ref. & Rev.		CITY OF FRESNO Department of Public Works	
WATER MAIN INSTALLATION IN MONO STREET & H STREET		DR BY: RAD CH. BY: DATE: 05/01/19	SHEET NO. 1 OF 1 SHEET