

AD - 2
3,228 SQ. FEET

REVISIONS/REFERENCE
REV NO.

FRESNO CHANDLER EXECUTIVE AIRPORT

LEASE AD-2
OF CHANDLER TRACT

J:\ARCHIVE\26A\26a0089.dwg

KRA NO. _____
FUND NO. _____
ORG NO. _____
ACTIVITY _____
PROJECT I.D. _____

AIRPORTS DEPARTMENT
DIRECTOR OF AVIATION (INTERIM)
KEVIN R. MEIKLE, ARCHITECT

APPROVED
CONST. ENG. _____ OFFICE ENG. _____
CITY DESIGN ENG. _____



DR. BY: LNS
CH. BY: RRD
DATE: 1-29-13
SCALE: 1:50

CITY DRAWING NO. 26-A-89

EXHIBIT A



CITY OF FRESNO
DEPARTMENT OF AIRPORTS
4995 EAST CLINTON WAY
FRESNO, CALIFORNIA 93727
PHONE: 559-621-4500

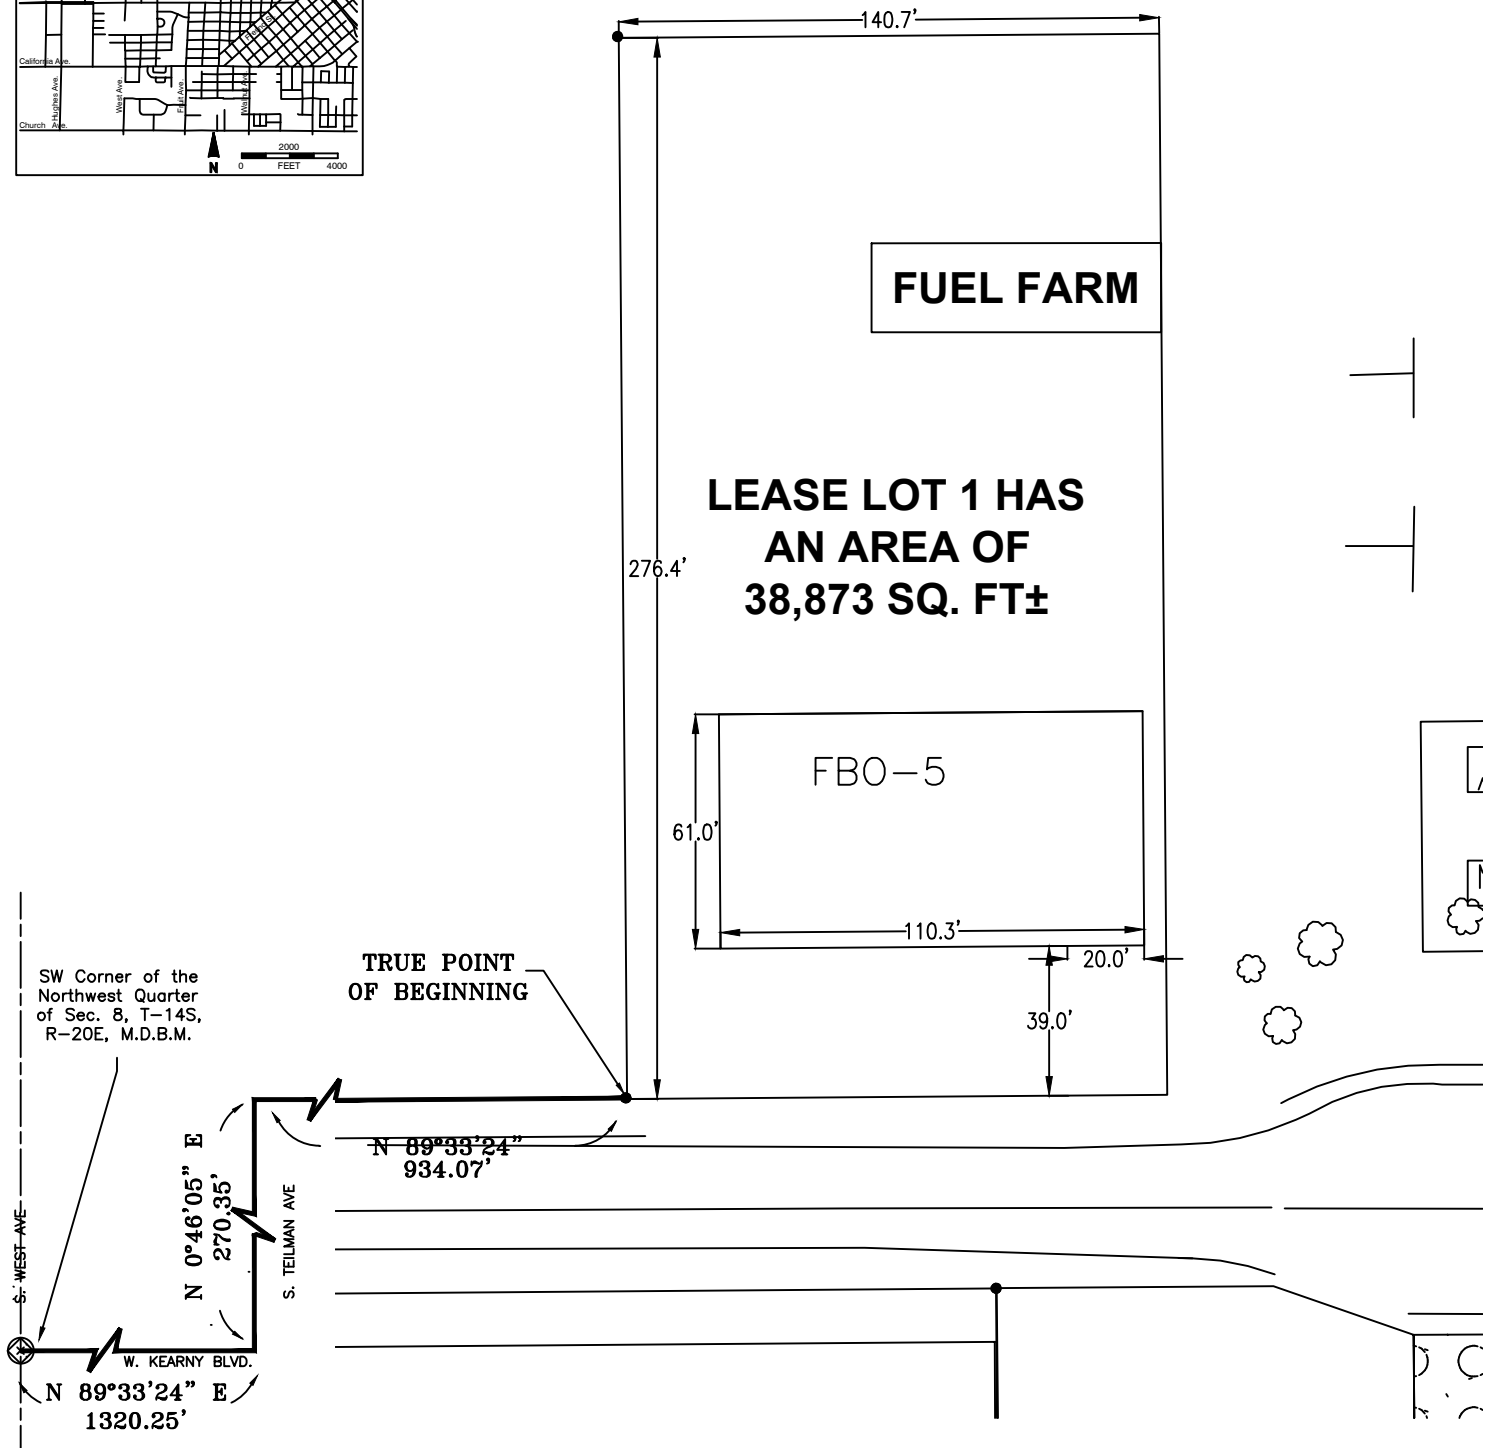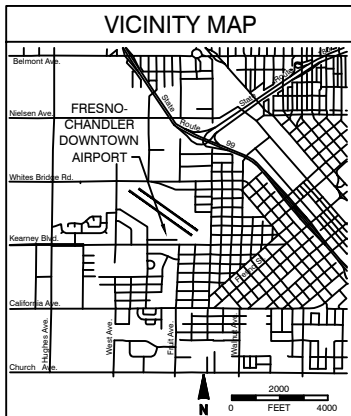

REVISIONS/REFERENCE
REV NO.

FRESNO CHANDLER EXECUTIVE AIRPORT

KRA NO. _____
FUND NO. _____
ORG NO. _____
ACTIVITY _____
PROJECT I.D. _____

AIRPORTS DEPARTMENT

DIRECTOR OF AVIATION (INTERIM)
KEVIN R. MEIKLE, ARCHITECT

LEASE LOT 1
OF CHANDLER TRACT

CONST. ENG. _____
CITY DESIGN ENG. _____

APPROVED

OFFICE ENG. _____

DR. BY: LNS
CH. BY: RRD
DATE: 1-28-13
SCALE: 1:50

CITY DRAWING NO. 26-A-88

EXHIBIT A



CITY OF FRESNO
DEPARTMENT OF AIRPORTS
4995 EAST CLINTON WAY
FRESNO, CALIFORNIA 93727
PHONE: 559-621-4500

J:\ARCHIVE\26A\26a0088.dwg