

Exhibit C-3 Project Elevations


CITY COUNCIL HEARING: Conditional Use Permit Application No. P23-00835, Planned Development Permit Application No. P23-02080, and related Environmental Assessment



SCALE: 3/16"=1'-0"


16

KEYNOTES

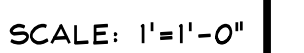

12

4

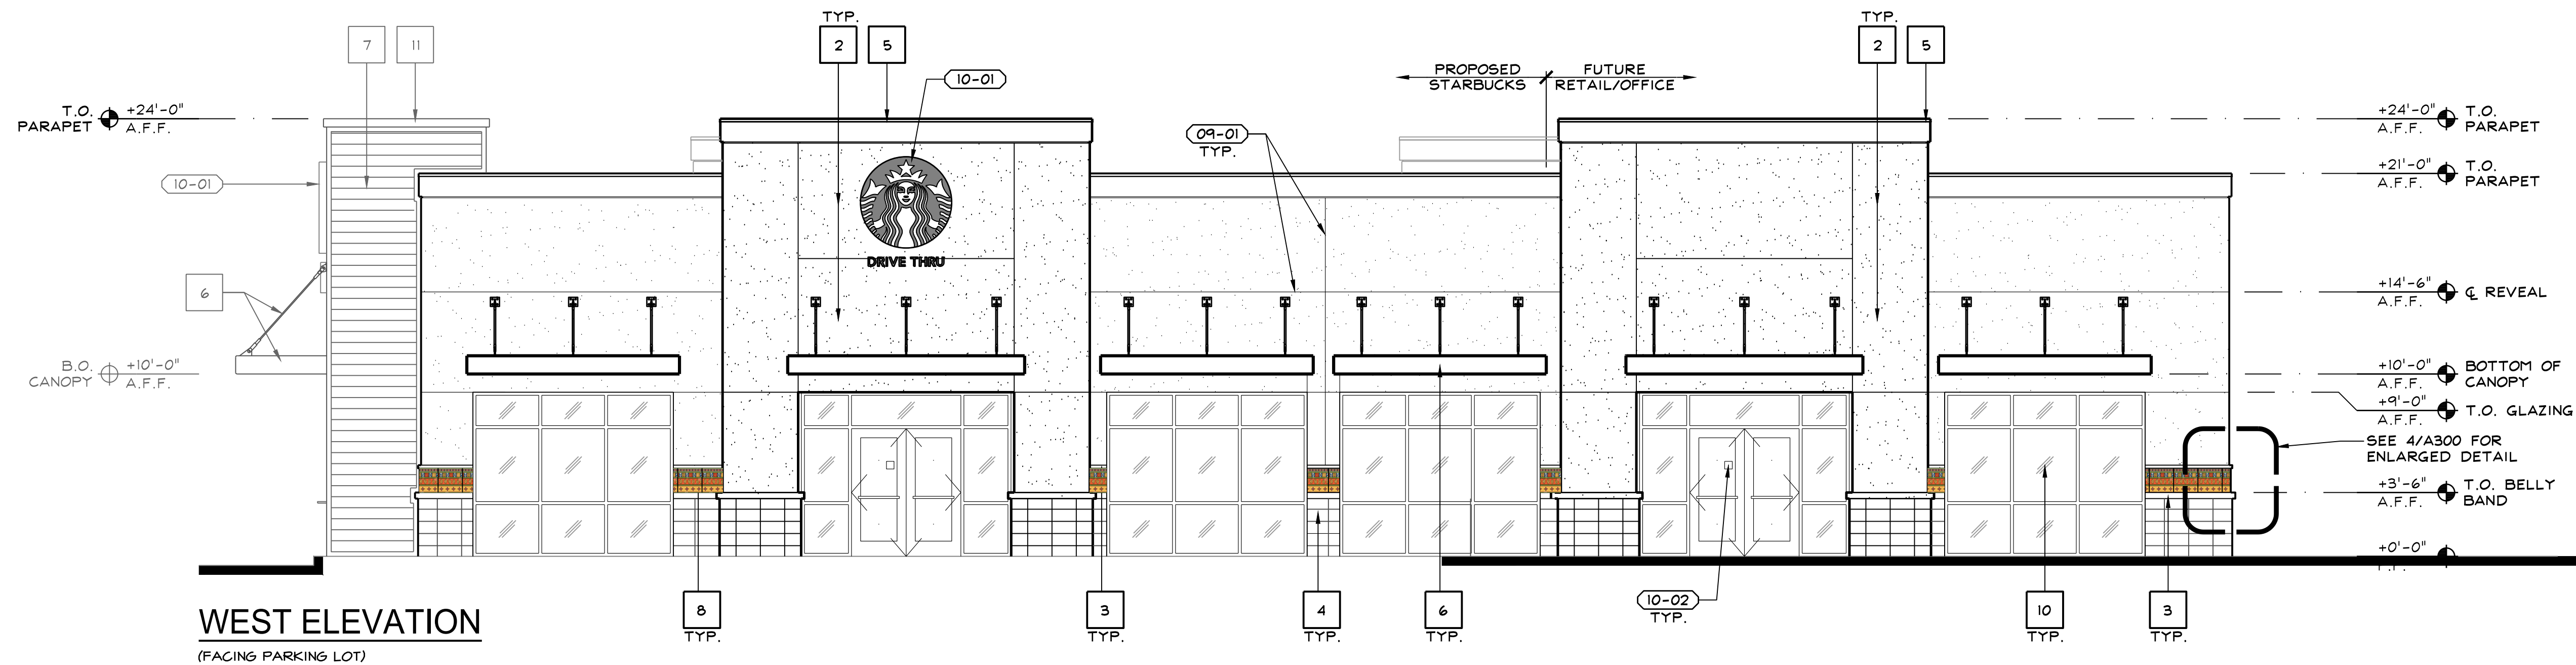

SCALE: 3/16"=1'-0"

09-01	FRY REVEAL, PCS-75-50.
10-01	BUILDING SIGNAGE, BY SEPARATE REVIEW & PERMIT.
10-02	5"x5" SYMBOL OF ACCESSIBILITY, MOUNTED @ +60 A.F.F.
10-03	12" HIGH ADDRESS POSTING ON CONTRASTING BACKGROUND, PER CITY OF FRESNO FIRE DEPARTMENT STANDARDS.
15-01	GAS METER.
16-01	EXTERIOR WALL-MOUNTED LIGHTING.

4

A301