


Exhibit A-1

NOTES:

1. CONTACT SOLID WASTE DIVISION FOR APPOINTMENT TO ESTABLISH ACCESS AND IMPROVEMENTS REQUIRED AS CONDITIONS OF PROVIDING DISPOSAL SERVICE. 621-6888
2. THE SANITARY SEWER SERVICES, WATER, GAS AND ANY OTHER UNDERGROUND SERVICE CONNECTIONS SHALL BE COMPLETED IN ALL AREAS TO BE PAVED PRIOR TO PLACEMENT OF ASPHALT CONCRETE ON SITE.
3. ANY SURVEY MONUMENTS WITHIN THE AREA OF CONSTRUCTION SHALL BE PRESERVED OR RESET BY A PERSON LICENSED TO PRACTICE LAND SURVEYING IN THE STATE OF CALIFORNIA.
4. ALL SIGN PROPOSALS TO BE SUBMITTED TO PLANNING DEPARTMENT FOR SEPARATE SIGN REVIEW PRIOR TO INSTALLATION FOR VERIFICATION OF COMPLIANCE WITH ZONING ORDINANCES.
5. REPAIR ALL DAMAGED AND/OR OFF-GRADE CONCRETE STREET IMPROVEMENTS AS DETERMINED BY THE CITY OF FRESNO PUBLIC WORKS DEPARTMENT, CONSTRUCTION MANAGEMENT DIVISION, (559) 621-5000. PEDESTRIAN PATHS MUST ALSO MEET CURRENT ADA REGULATIONS.
6. TWO MEANS OF INGRESS/EGRESS MUST BE MAINTAINED DURING ALL PHASES OF DEVELOPMENT.
7. ANY UTILITIES REQUIRING RELOCATION SHALL BE THE RESPONSIBILITY AND AT THE EXPENSE OF THE DEVELOPER. FIRE HYDRANTS WILL BE RELOCATED BY CITY FORCES, DEVELOPER IS RESPONSIBLE TO NOTIFY CITY WATER DIVISION AT 621-5300 TO ARRANGE AND COORDINATE WORK.
8. NO USES OF LAND, BUILDING OR STRUCTURES OTHER THAN THOSE SPECIFICALLY APPROVED PURSUANT TO THIS SITE PLAN SHALL BE PERMITTED.
9. ALL GATES ON COMMON ACCESS DRIVES AND ALL PEDESTRIAN GATES, WHERE REQUIRED SHALL BE EQUIPPED WITH APPROVED POLICE/FIRE BYPASS LOCKS (BEST LOOKS: PADLOCK 21B700 SERIES OR CYLINDER LOCK 1W7B2). (REQUIRED ON ALL GATES).
10. LANDSCAPING SHALL BE MAINTAINED IN GOOD HEALTH. TREES MAY NOT BE TRIMMED OR PRUNED TO REDUCE THE NATURAL HEIGHT OR OVERALL GROWN OF THE TREE, EXCEPT AS NECESSARY FOR THE HEALTH OF THE TREE AND PUBLIC SAFETY; OR AS MAY OTHERWISE BE APPROVED BY THE DEVELOPMENT DEPARTMENT.
11. A BACKFLOW PREVENTION DEVICE IS REQUIRED. CONTACT WATER DIVISION AT 621-5300 FOR REQUIREMENTS. DEVICES MUST BE INSTALLED ON-SITE IN A LOCATION APPROVED BY THE CROSS CONNECTION CONTROL OFFICER; A PLUMBING PERMIT IS REQUIRED TO INSTALL DEVICE; BACKFLOW PREVENTION DEVICES REQUIRED SHALL BE INSTALLED AT CONSUMER'S EXPENSE BY A QUALIFIED JOURNEYMAN PLUMBER CERTIFIED AS COMPETENT FOR SUCH PURPOSES BY THE WATER SYSTEMS MANAGER. BACKFLOW DEVICES MUST BE TESTED AND ACCEPTED BY THE WATER DIVISION PRIOR TO GRANTING BUILDING FINAL. DEVELOPER IS RESPONSIBLE TO CONTACT THE WATER DIVISION A MINIMUM OF 5 DAYS PRIOR TO REQUEST FOR FINAL BUILDING INSPECTION.
12. TWO WORKING DAYS BEFORE COMMENCING EXCAVATION OPERATIONS WITHIN THE STREET RIGHT-OF-WAY AND/OR UTILITY EASEMENTS, ALL EXISTING UNDERGROUND FACILITIES SHALL HAVE BEEN LOCATED BY UNDERGROUND SERVICES ALERT (USA), CALL 811.
13. AS REQUIRED BY THE CALIFORNIA ADMINISTRATION CODE (TITLE 24), AN UNOBSTRUCTED 4-FOOT MINIMUM PATH OF TRAVEL ALONG THE PUBLIC SIDEWALK WITHIN THE LIMITS OF THE PROPERTY IS PROVIDED.
14. RAMP AND SIDE SLOPES SHALL BE ROUGH BROOM FINISH PARALLEL TO GROOVING.
15. EACH CURB RAMP SHALL HAVE A DETECTABLE WARNING DEVICE AS PER PW STD. DWGS. P-32.
16. IF ARCHAEOLOGICAL AND/OR ANIMAL FOSSIL MATERIAL IS ENCOUNTERED DURING PROJECT SURVEYING, GRADING, EXCAVATING, OR CONSTRUCTION, WORK SHALL STOP IMMEDIATELY.
17. UNDERGROUND ALL EXISTING OFFSITE OVERHEAD UTILITIES WITHIN THE LIMITS OF THIS SITE/MAP AS PER FMC SECTION 12-1011, SECTION 8-801 AND RES. NO. 78-522/88-229.
18. INSTALL 30" STATE STANDARD "STOP" SIGN (S) AT LOCATION (S) SHOWN. SIGN SHALL BE MOUNTED ON A 2" GALVANIZED POST WITH THE BOTTOM OF THE SIGN 7" ABOVE GROUND; LOCATED BEHIND CURB AND IMMEDIATELY BEHIND MAJOR STREET SIDEWALK.
19. ALL FUTURE PROPOSED FENCES, HEDGES AND WALLS, ETC. SHALL BE REVIEWED AND APPROVED BY THE CITY OF FRESNO, PLANNING AND DEVELOPMENT DEPARTMENT PRIOR TO INSTALLATION.
20. IF ANIMAL FOSSILS ARE UNCOVERED, THE MUSEUM OF PALEONTOLOGY, U.C. BERKELEY SHALL BE CONTACTED TO OBTAIN A REFERRAL LIST OF RECOGNIZED PALEONTOLOGISTS. A PALEONTOLOGIST SHALL CONDUCT AN ASSESSMENT AND, IF THE PALEONTOLOGIST DETERMINES THE MATERIAL TO BE SIGNIFICANT, IT SHALL BE PRESERVED.
21. CONTACT PUBLIC WORKS DEPARTMENT, TRAFFIC ENGINEERING SERVICES @ 621-8807, 10 WORKING DAYS PRIOR TO ANY OFF-SITE CONCRETE CONSTRUCTION.
22. IF THERE ARE SUSPECTED HUMAN REMAINS, THE FRESNO COUNTY CORONER SHALL BE IMMEDIATELY CONTACTED. IF THE REMAINS OR OTHER ARCHAEOLOGICAL MATERIAL IS POSSIBLY NATIVE AMERICAN IN ORIGIN, THE NATIVE AMERICAN HERITAGE COMMISSION (PHONE: 916/853-4082) SHALL BE IMMEDIATELY CONTACTED, AND THE CALIFORNIA ARCHAEOLOGICAL INVENTORY/SOUTHERN SAN JOAQUIN VALLEY INFORMATION CENTER (PHONE: 805/644-2889) SHALL BE CONTACTED TO OBTAIN A REFERRAL LIST OF RECOGNIZED ARCHAEOLOGISTS. AN ARCHAEOLOGICAL ASSESSMENT SHALL BE CONDUCTED FOR THE PROJECT, THE SITE SHALL BE FORMALLY RECORDED, AND RECOMMENDATIONS MADE TO THE CITY AS TO ANY FURTHER SITE INVESTIGATION OR SITE AVOIDANCE/PRESERVATION.
23. CONSTRUCT CONCRETE CURB RAMP TO PUBLIC WORKS STANDARD(S) P-28 OR P-29 WITH P-31.
24. ALL CONSTRUCTION WORK ON THIS PROJECT IS SUBJECT TO INTERRUPTION IF THE ROAD SYSTEM BECOMES IMPASSABLE FOR FIRE APPARATUS DUE TO RAIN OR OTHER OBSTACLES. ALL REQUIRED FIRE ACCESS LANES SHALL BE PROVIDED AND MAINTAINED WITH AN APPROVED "ALL WEATHER" SURFACE CAPABLE OF SUPPORTING 80,000 LB. VEHICLES (MINIMUM 4" OF BASE ROCK OVER COMPACTED OR UNDISTURBED SOIL OR PER APPROVED ENGINEERED PLANS) YEAR-ROUND AND WITH 24 FEET MINIMUM WIDTH OR OTHER APPROVED METHOD THAT WOULD PREVENT SHOULDER DEGRADATION.


25. APPROVAL OF THIS SPECIAL PERMIT MAY BECOME NULL AND VOID IN THE EVENT THAT DEVELOPMENT IS NOT COMPLETED IN ACCORDANCE WITH ALL THE CONDITIONS AND REQUIREMENTS IMPOSED ON THIS SPECIAL PERMIT, THE ZONING ORDINANCE, AND ALL PUBLIC WORKS STANDARDS AND SPECIFICATIONS. THE PLANNING AND DEVELOPMENT SHALL NOT ASSUME RESPONSIBILITY FOR ANY DELETIONS OR OMISSIONS RESULTING FROM THE SPECIAL PERMIT REVIEW PROCESS OR FOR ADDITIONS OR ALTERATIONS TO CONSTRUCTION PLAN NOT SPECIFICALLY SUBMITTED AND REVIEWED AND APPROVED PURSUANT TO THIS SPECIAL PERMIT OR SUBSEQUENT AMENDMENTS OR REVISIONS.
26. THE CONSTRUCTION OF ANY OVERHEAD, SURFACE OR SUB-SURFACE STRUCTURES AND APPURTENANCES IN THE PUBLIC RIGHT OF WAY IS PROHIBITED UNLESS AN ENCROACHMENT PERMIT IS APPROVED BY THE CITY OF FRESNO PUBLIC WORKS DEPARTMENT, TRAFFIC AND ENGINEERING SERVICES DIVISION (559) 621-8693. ENCROACHMENT PERMITS MUST BE APPROVED PRIOR TO ISSUANCE OF BUILDING PERMITS.
27. PRIOR TO GRANTING OF FINAL OCCUPANCY, A WRITTEN CERTIFICATION, SIGNED BY A LANDSCAPE PROFESSIONAL APPROVED BY THE PLANNING AND DEVELOPMENT DEPARTMENT DIRECTOR, SHALL BE SUBMITTED STATING THAT THE REQUIRED LANDSCAPING AND IRRIGATION SYSTEM HAVE BEEN INSTALLED IN ACCORDANCE WITH THE LANDSCAPING AND IRRIGATION PLANS APPROVED BY THE PLANNING DIVISION.
28. WALKWAYS CONNECTING ACCESSIBLE ENTRANCES AND OTHER FEATURES CANNOT SLOPE MORE THAN 5% IN THE DIRECTION OF TRAVEL NOR HAVE A CROSS SLOPES EXCEEDING 2%.
29. A HOLD ON OCCUPANCY SHALL BE PLACED ON THE PROPOSED DEVELOPMENT UNTIL SUCH TIME THAT LANDSCAPING HAS BEEN APPROVED AND VERIFIED FOR PROPER INSTALLATION BY THE PLANNING DIVISION.
30. CONSTRUCT FULL OFFSITE IMPROVEMENTS CURB, GUTTER, SIDEWALK, ETC.
31. TRUNCATED DOMES TO BE PLACED ON THE FULL WIDTH AND LENGTH OF ALL ON-SITE CURB RAMPS.
32. DEDICATE SUFFICIENT PROPERTY FOR PEDESTRIAN PURPOSES TO ACCOMMODATE THE PEDESTRIAN CURB RAMP.
33. CONSTRUCT AN EMERGENCY VEHICLE ACCESS PER PW STD P-67.
34. FIRE HYDRANTS SHALL BE IN SERVICE PRIOR TO THE DELIVERY OF COMBUSTIBLE MATERIAL TO THE JOBSITE.
35. INSTALL GATE FOR THE EVA WITH FIRE X1 HARDWARE AND SPECIAL TOW AWAY SIGN AT THE END OF THE EVA AS REQUIRED BY FFD POLICY 403.005.
36. PAVEMENT FROM EAST "E" DRIVE TO THE EVA APPROACH ON NORTH BLISS AVENUE.
37. INSTALL A CIV 22658 FIRE LANE TOW AWAY WARNING SIGN.
38. INSTALL CULK-2-ENTER RADIO FREQUENCY ELECTRIC GATE BYPASS HARDWARE IN ADDITION TO FIRE X1 HARDWARE. C-2-K INSTALLATION REQUIRES AN INSTALLATION PERMIT ISSUED TO THE INSTALLING CONTRACTOR.

VICINITY MAP

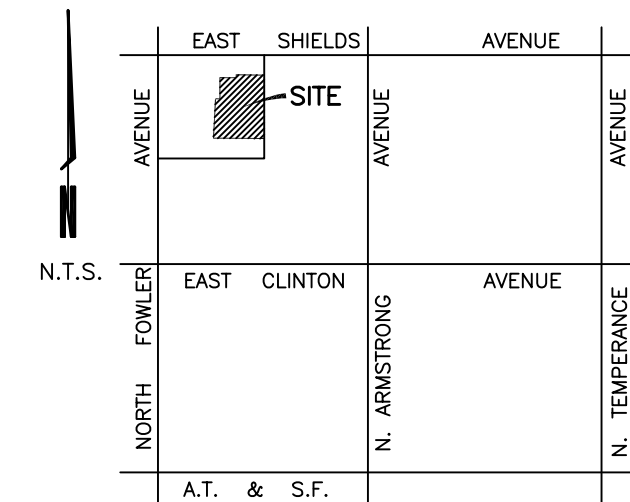

LEGEND:

- EXISTING CURB AND GUTTER
- EXISTING FIRE HYDRANT TO REMAIN
- EXISTING MEDIAN CURB
- EXISTING PROPERTY LINE
- EXISTING SIDEWALK
- PROPOSED BLOCK WALL
- PROPOSED CURB
- PROPOSED CURB AND GUTTER
- PROPOSED PROPERTY LINE
- PROPOSED SETBACK LINE
- PROPOSED SIDEWALK
- SEE CORRESPONDING NOTES
- SITE BOUNDARY LINE
- FIRE LANE (PAINTED RED CURB WITH "FIRE LANE NO PARKING" IN 3" WHITE LETTERS EVERY 50 FEET MINIMUM)

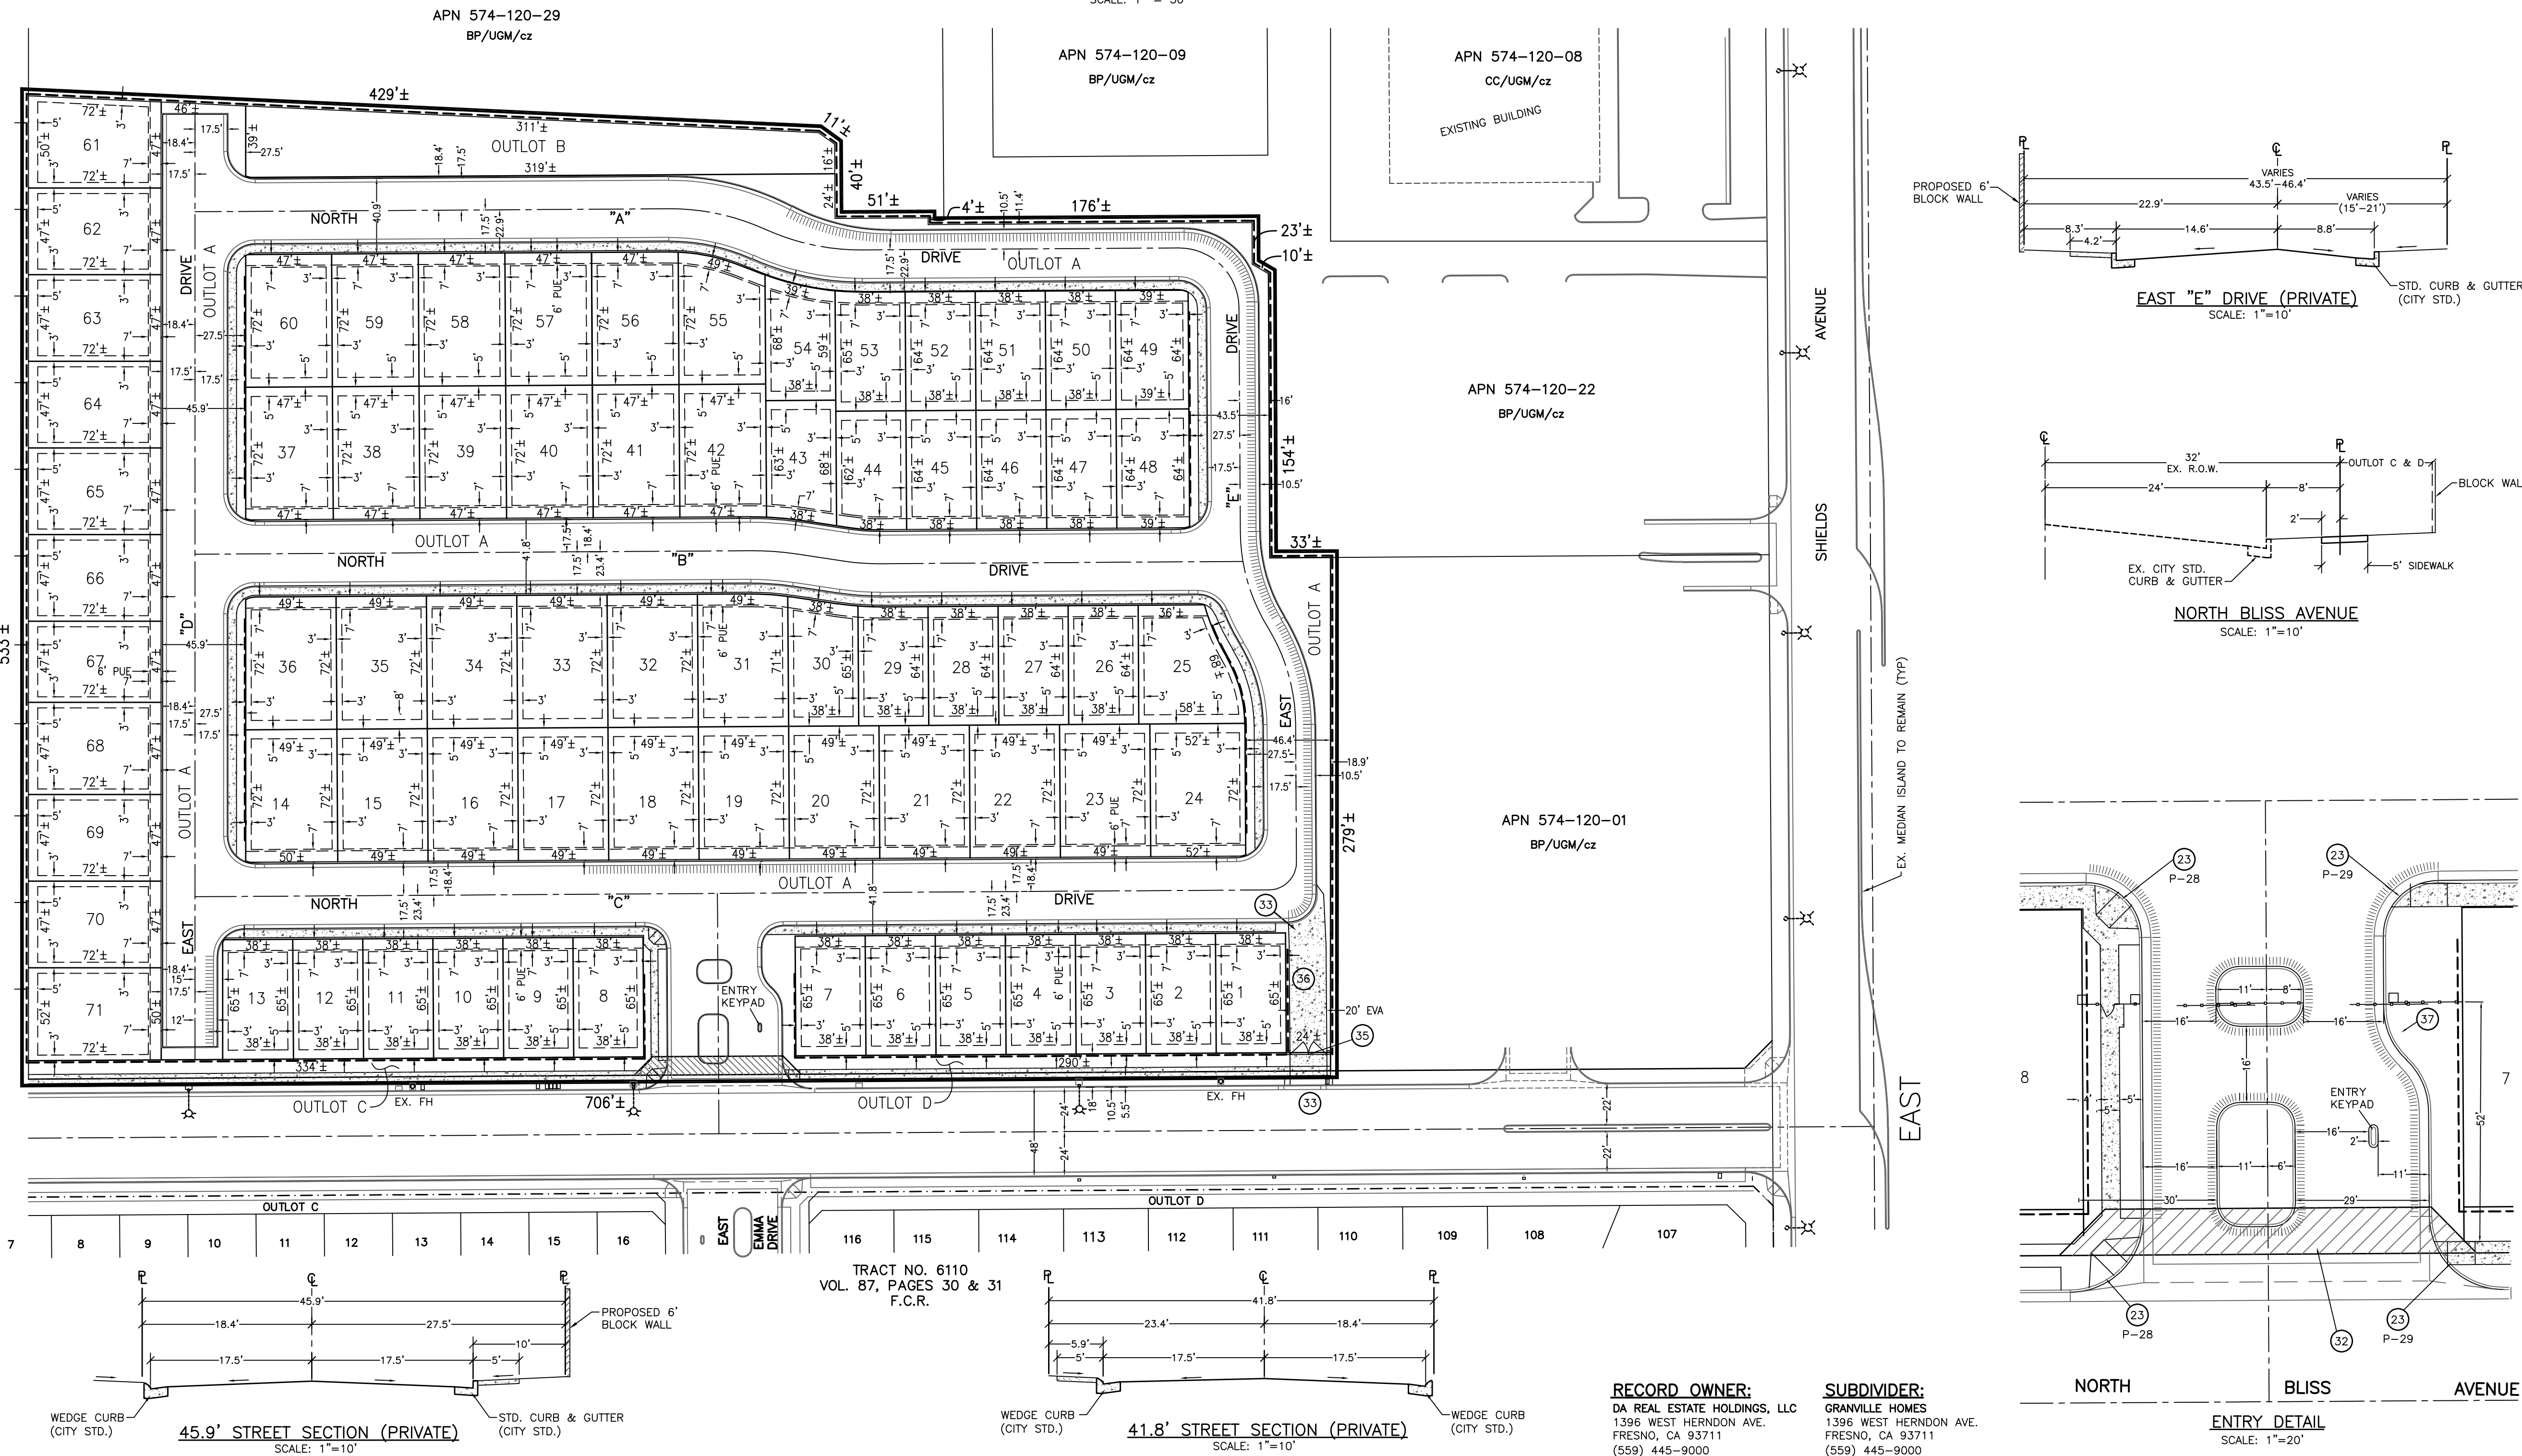

LOT	AREA (±SF)	LOT	AREA (±SF)	LOT	AREA (±SF)
1	2,470	27	2,432	53	2,451
2	2,470	28	2,432	54	2,413
3	2,470	29	2,432	55	3,150
4	2,470	30	2,584	56	3,384
5	2,470	31	3,504	57	3,384
6	2,470	32	3,528	58	3,384
7	2,470	33	3,528	59	3,384
8	2,470	34	3,528	60	3,384
9	2,470	35	3,528	61	3,492
10	2,470	36	3,528	62	3,384
11	2,470	37	3,384	63	3,384
12	2,470	38	3,384	64	3,384
13	2,470	39	3,384	65	3,384
14	3,528	40	3,384	66	3,384
15	3,528	41	3,384	67	3,384
16	3,528	42	3,384	68	3,384
17	3,528	43	2,490	69	3,384
18	3,528	44	2,430	70	3,384
19	3,528	45	2,432	71	3,672
20	3,528	46	2,432		
21	3,528	47	2,432		
22	3,528	48	2,496		
23	3,528	49	2,496		
24	3,744	50	2,432		
25	3,129	51	2,432		
26	2,432	52	2,432		

APPL. NO. P22-04877 EXHIBIT A-1 DATE 02/27/2023

PLANNING REVIEW BY _____ DATE _____

TRAFFIC ENG. _____ DATE _____

APPROVED BY _____ DATE _____

CITY OF FRESNO DARM DEPT

SITE PLAN

APN 574-120-30

TRACT 6366

2920 NORTH FOWLER AVENUE

GROSS AREA = 8.46 ACRES

NET AREA = 7.94 ACRES

DENSITY = 8.39 UNITS/ACRE

GARY G. GIANNETTA
CIVIL ENGINEERING & LAND SURVEYING

1119 3RD STREET
FRESNO, CA 93721

(559) 264-3590

DATE: 02/27/23

RECORD OWNER:

DA REAL ESTATE HOLDINGS, LLC
1396 WEST HERNDON AVE.
FRESNO, CA 93711
(559) 446-9000

SUBDIVIDER:

GRANVILLE HOMES
1396 WEST HERNDON AVE.
FRESNO, CA 93711
(559) 446-9000