


SUBDIVIDED LAND IN POR. SEC. 4, T.13S., R.20E., M.D.B.& M.

Tax Rate Area
 5-215 98-134
 5-600
 5-965

40

NOTE ---
 This map is for Assessment purposes only.
 It is not to be construed as portraying
 legal ownership or divisions of land for
 purposes of zoning or subdivision law.

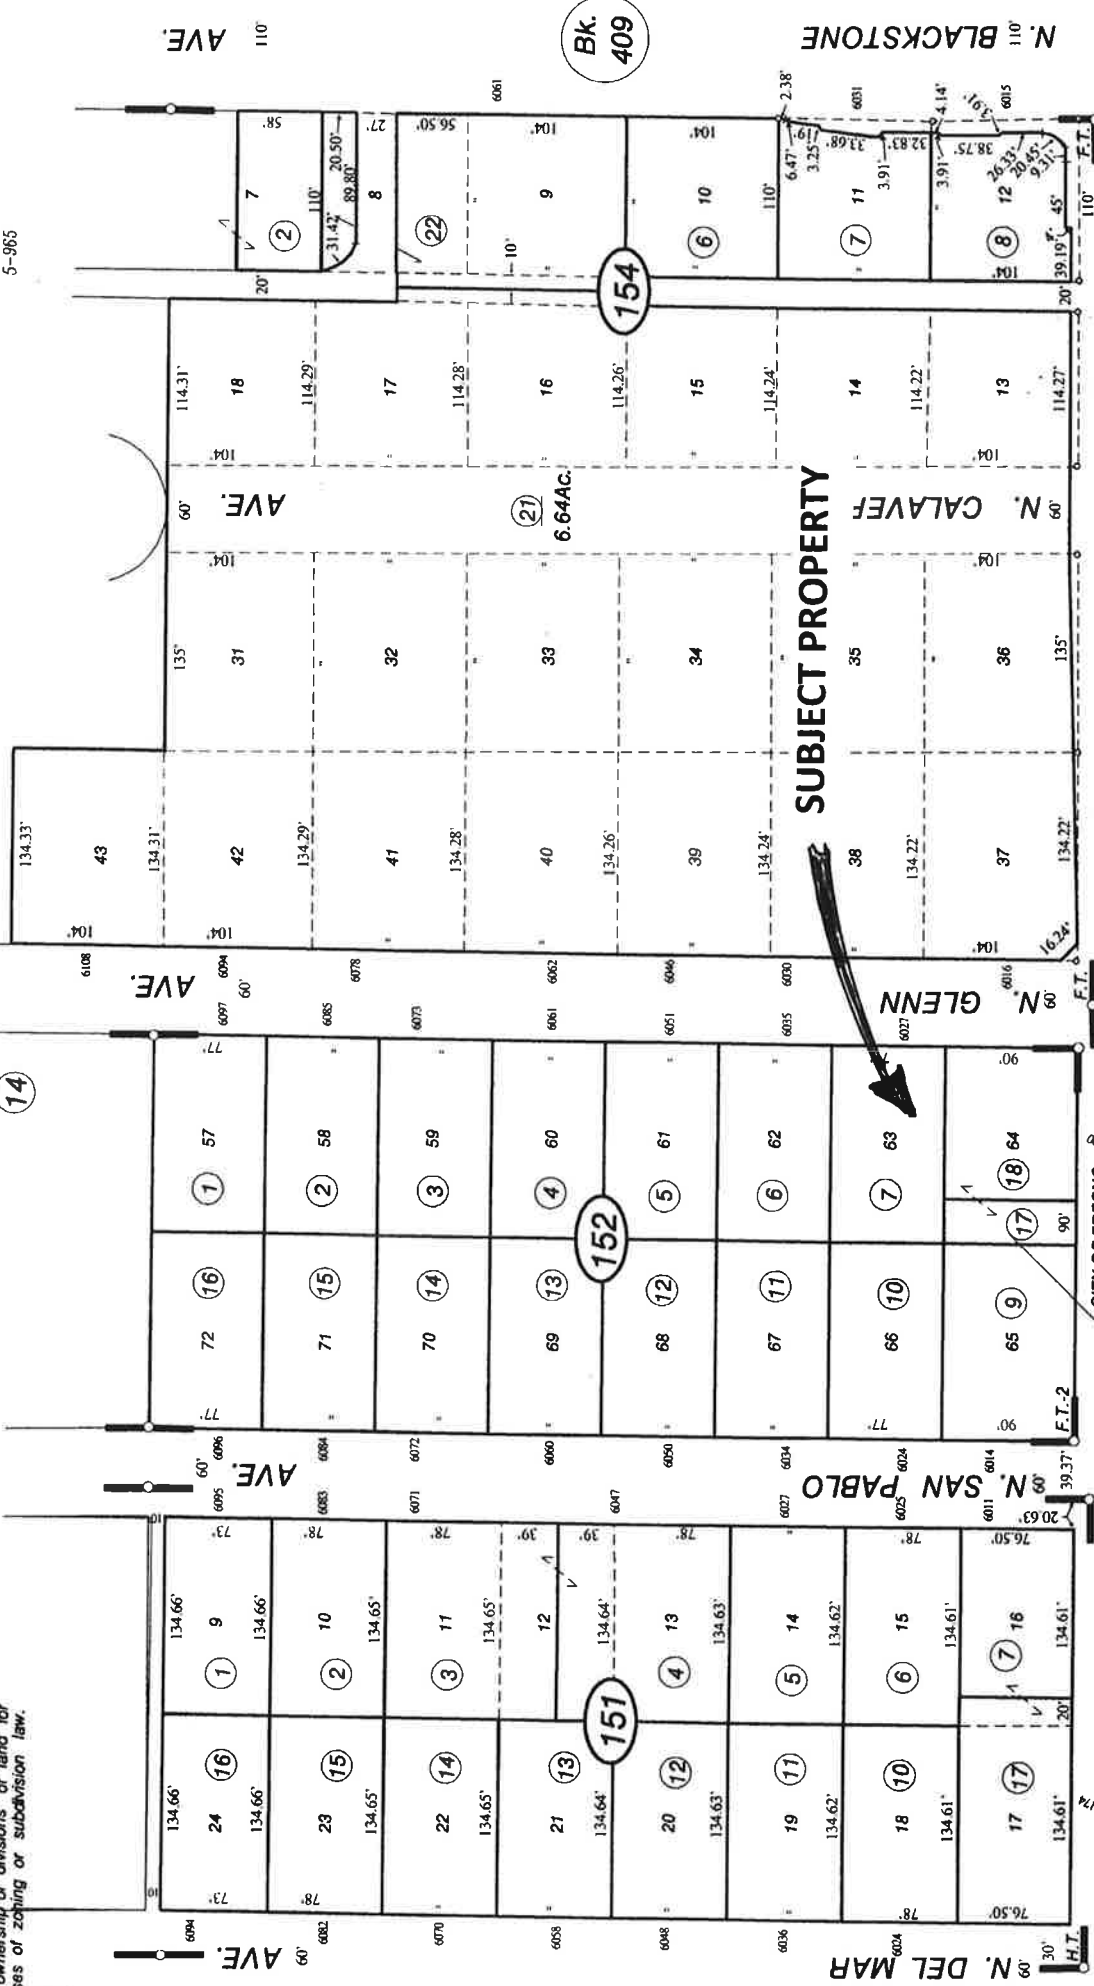

Finch Tract - Tr. 1051 - Plat Bk. 14, Pg. 33
Finch Tract No. 2 - Tr. 1332 - Plat Bk. 16, Pg. 41
Horsmier Tract - Tr. 1139 - Plat Bk. 15, Pg. 23

BK. 416

NOTE - Assessor's Block Numbers Shown in Ellipses.
 Assessor's Parcel Numbers Shown in Circles.

EXHIBIT A

Assessor's Map Bk. 407
County of Fresno, Ca