


CHINATOWN SEWER PROJECT

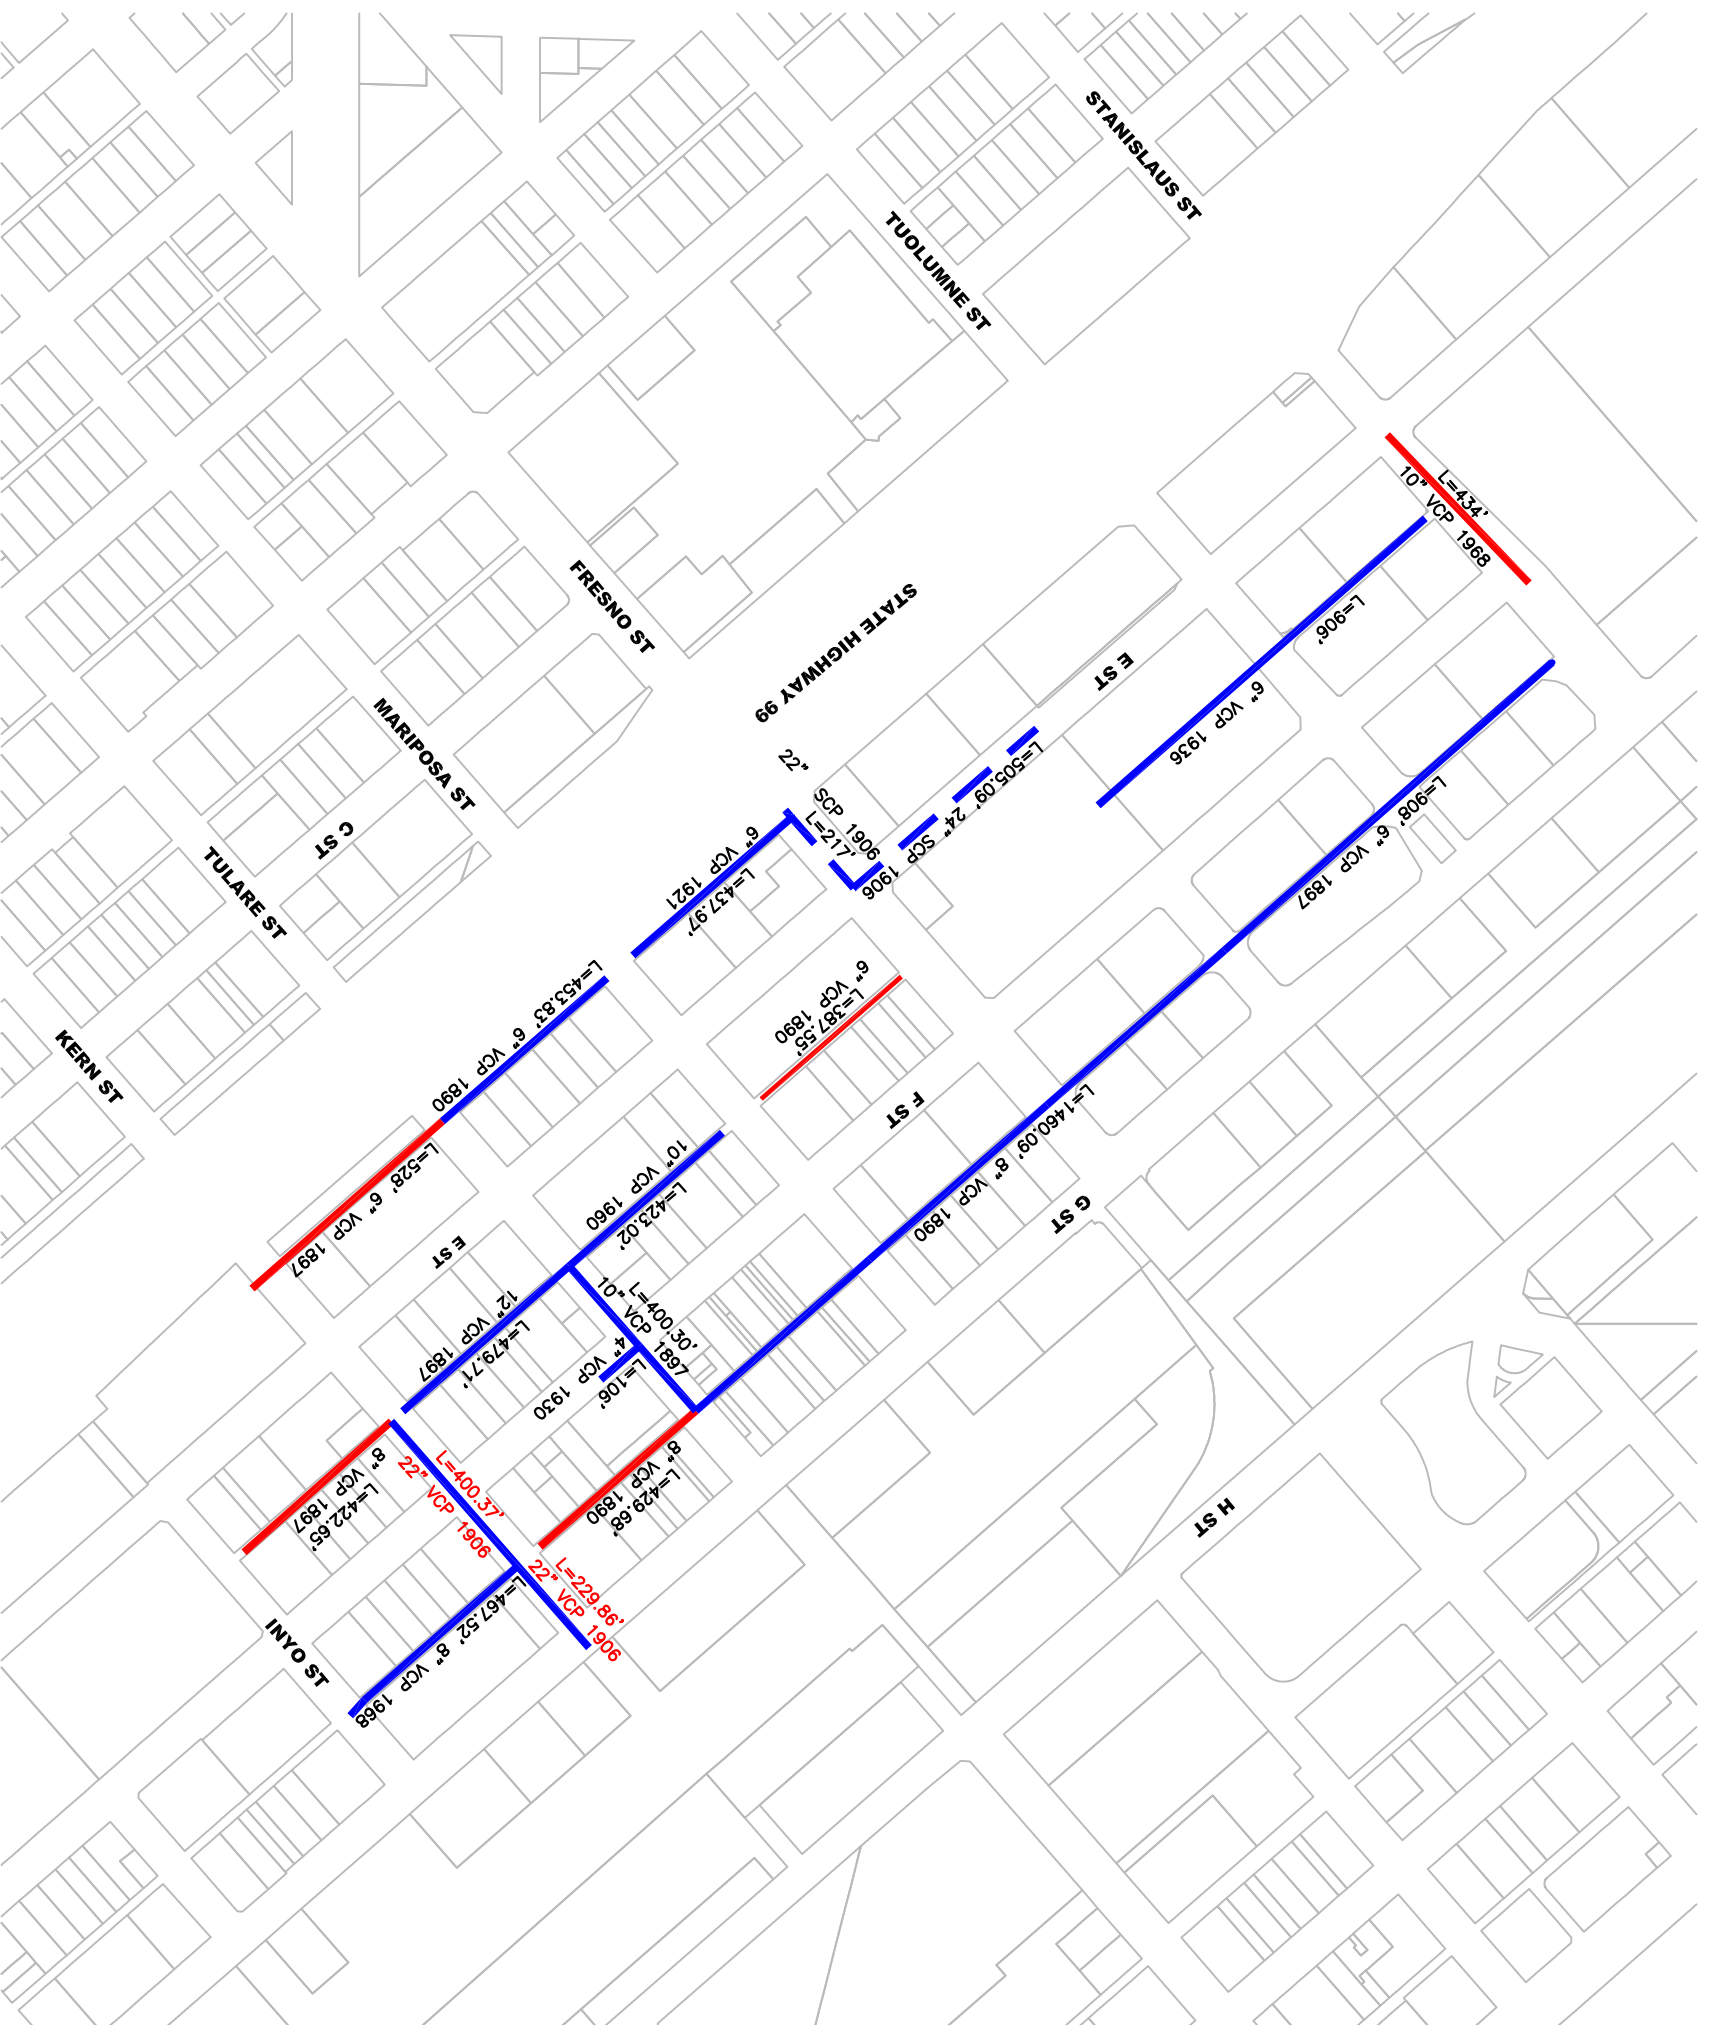

- LEGEND**
- SEWER THAT NEED TO BE REPLACE/REHAB NOW PER COLLECTION SYSTEM MAINTENANCE
 - SEWER THAT NEED TO BE REPLACE/REHAB DUE TO THE SIZE AND AGE OF THE PIPE
 - - - SEWER LINE THAT NEED FURTHER EVALUATION (NO CCTV)

