

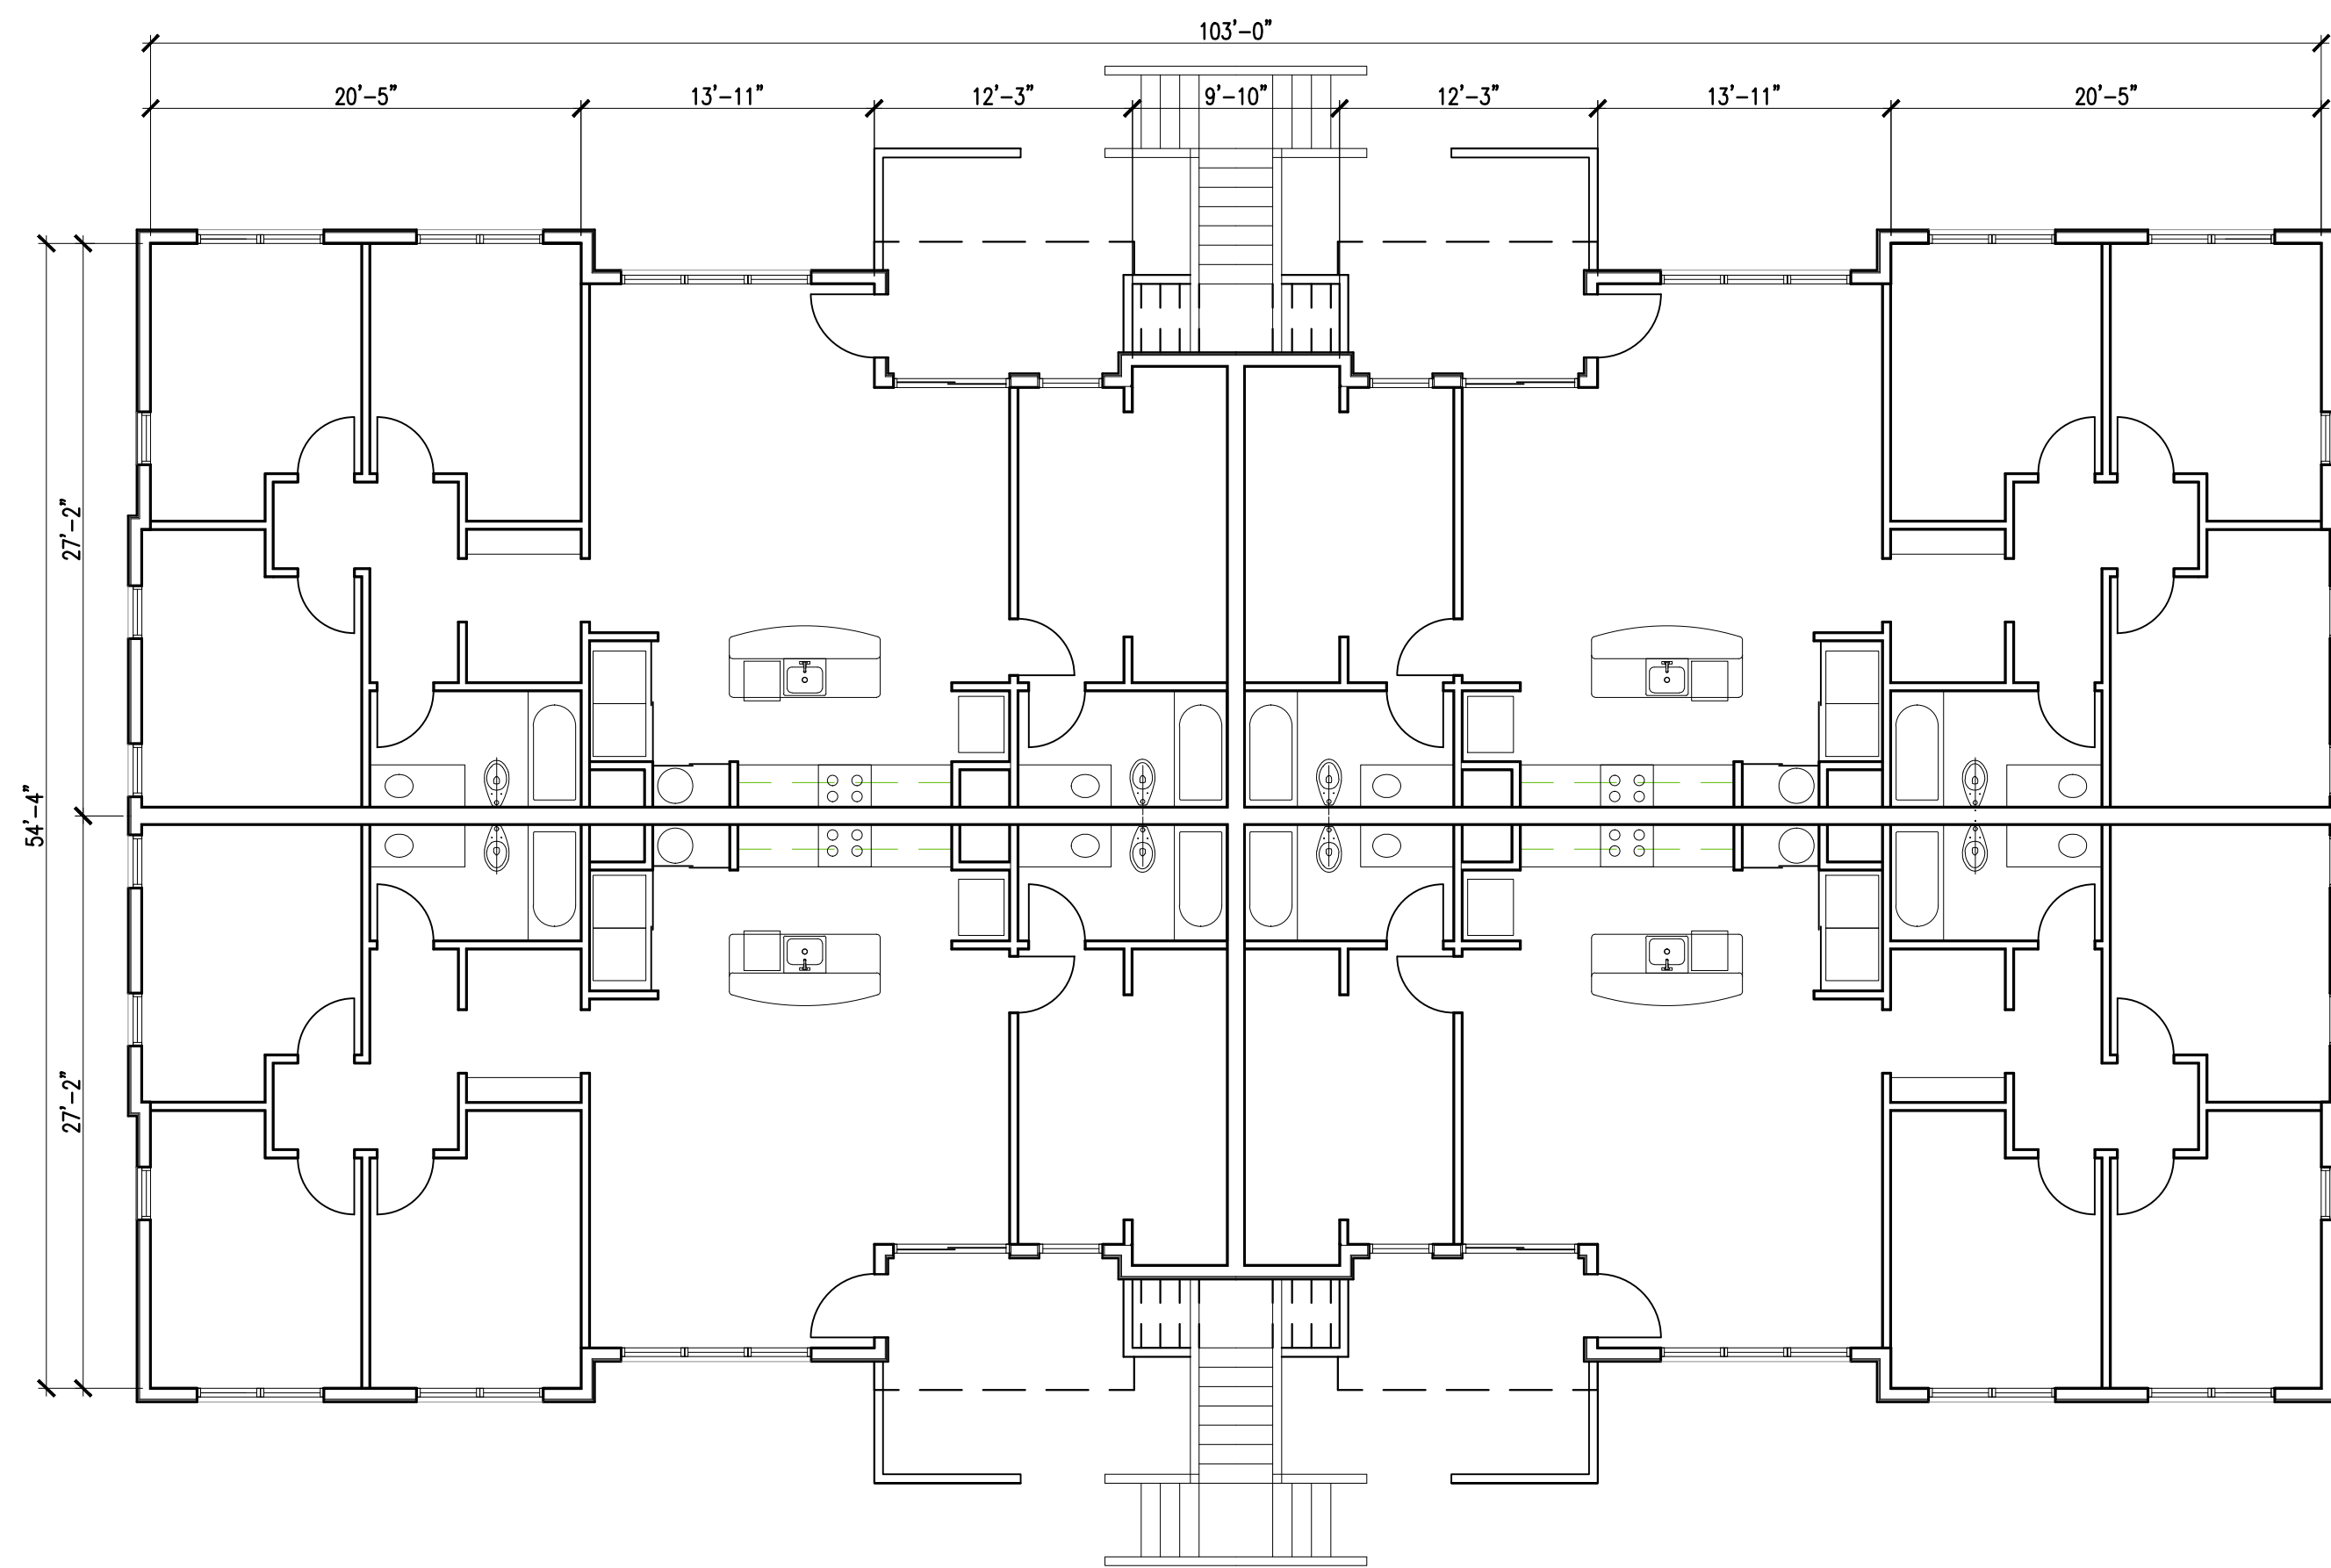


SECOND FLOOR PLAN

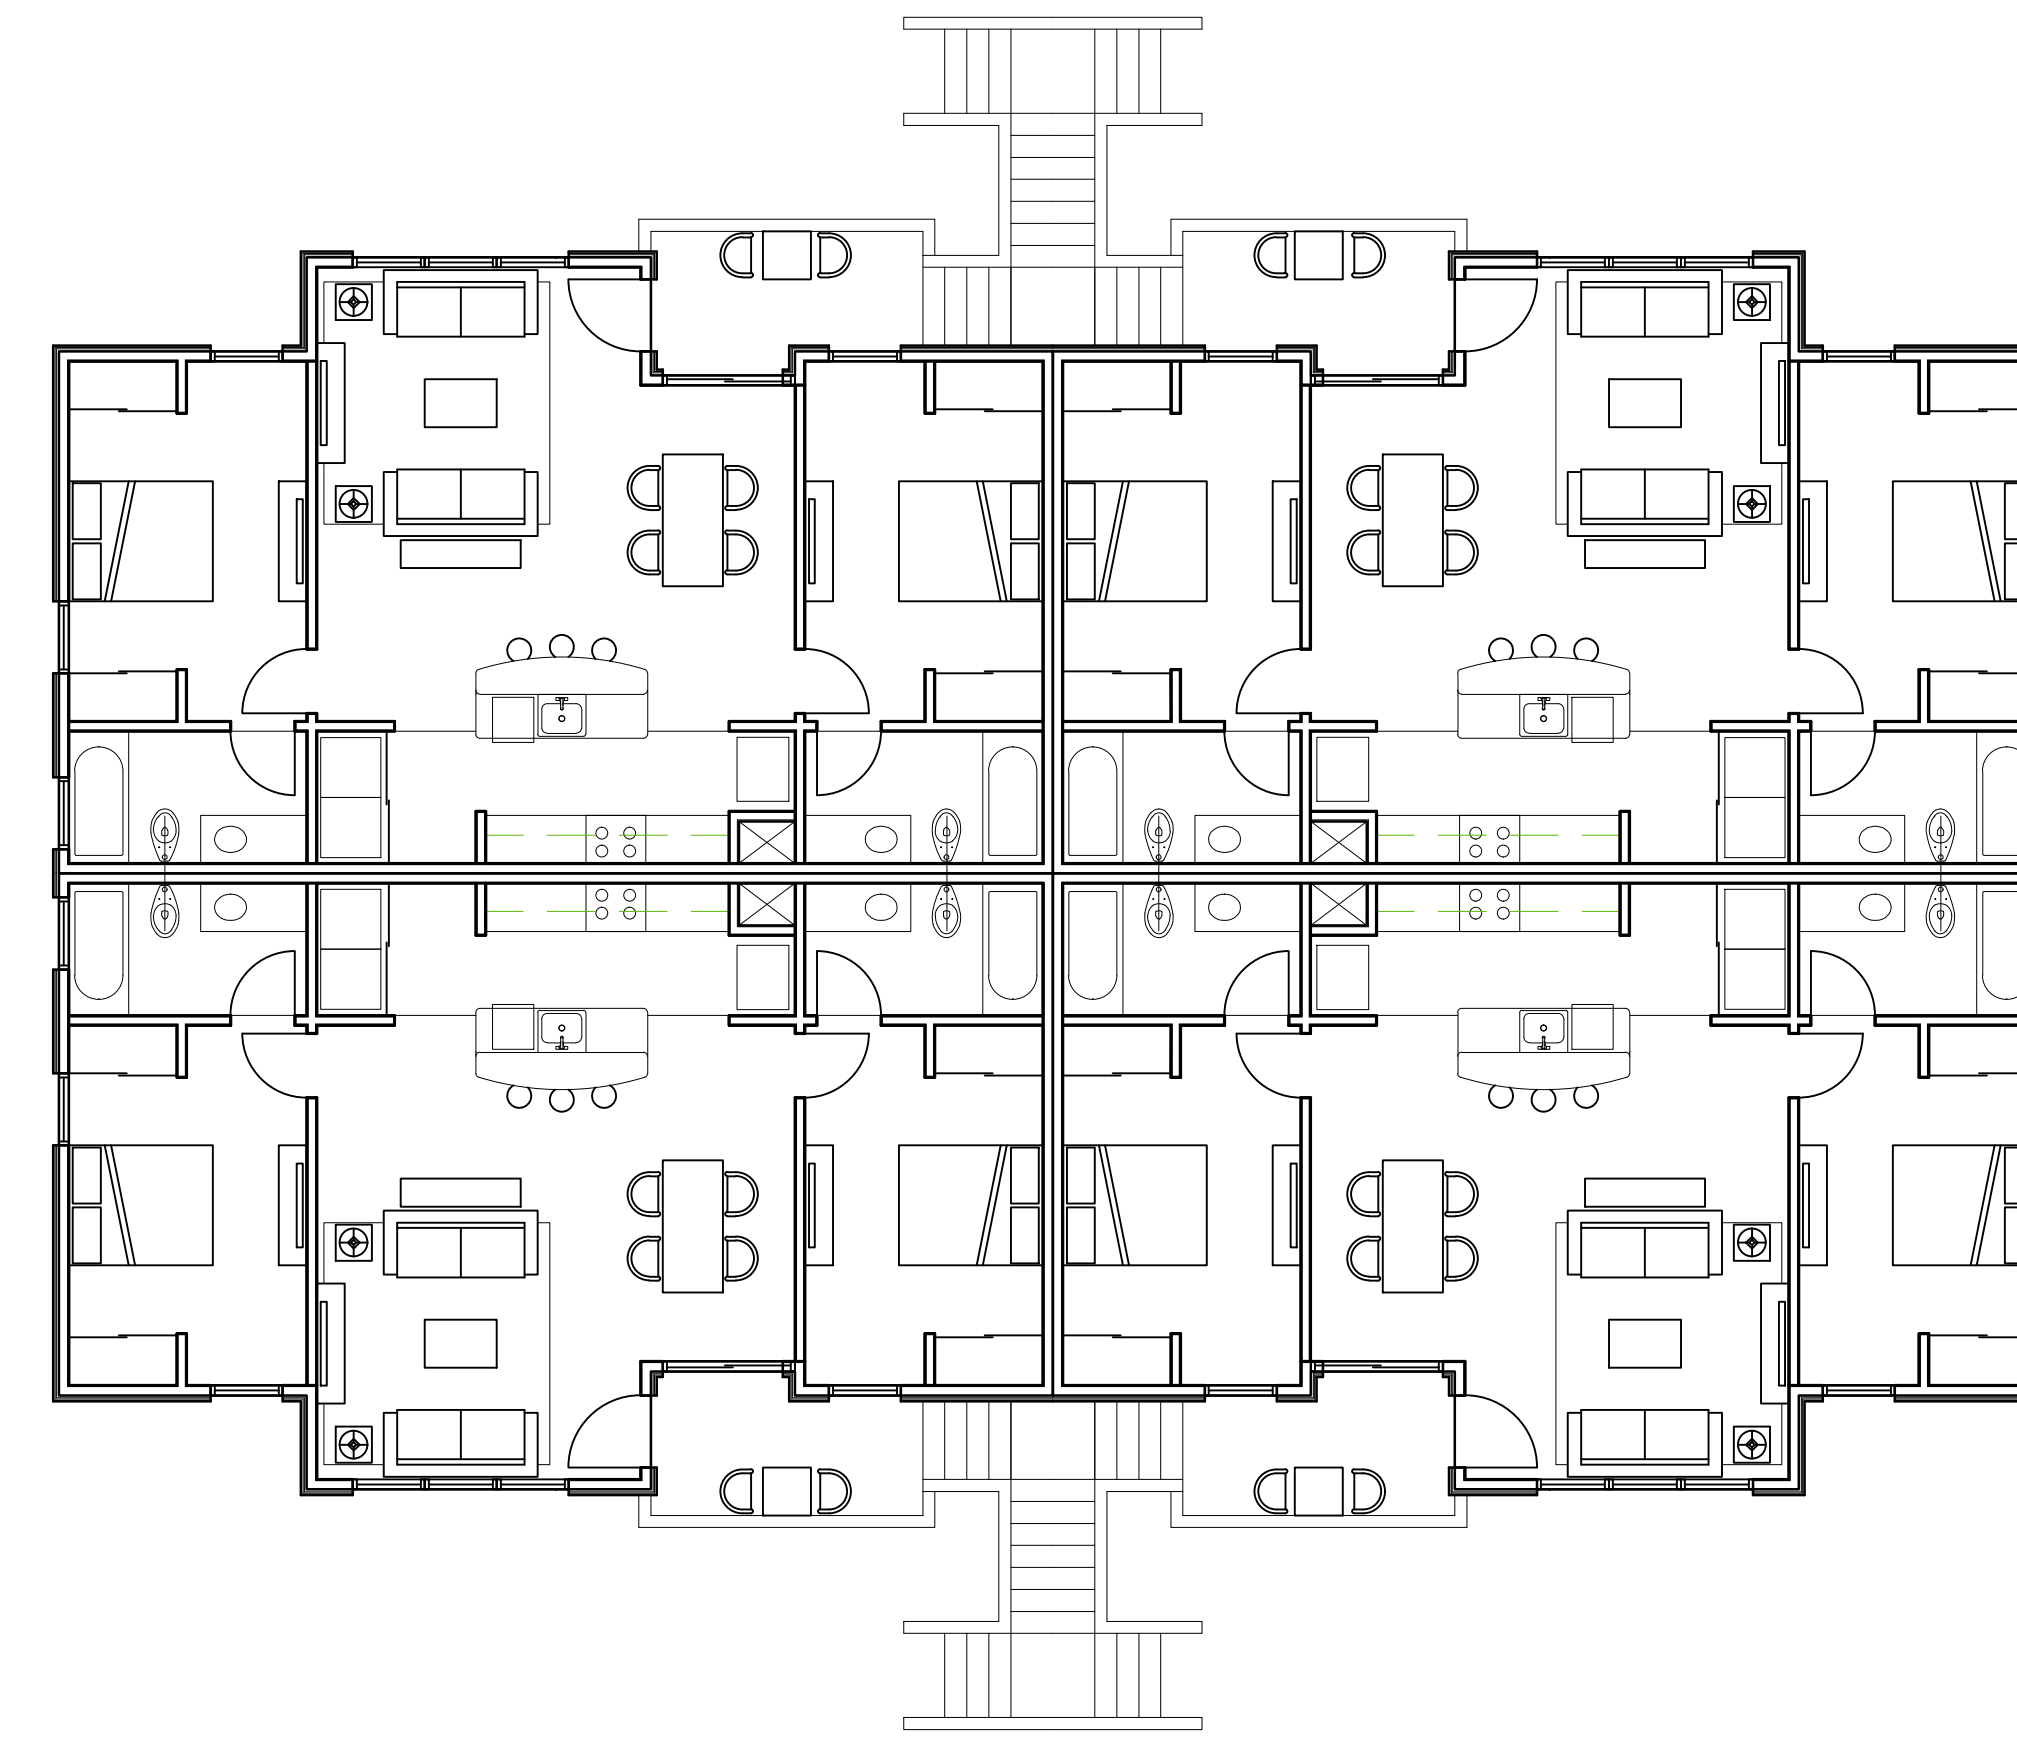


FIRST FLOOR PLAN

RESIDENTIAL UNIT D
9,930 SF

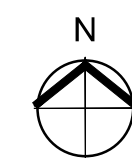

SECOND FLOOR PLAN

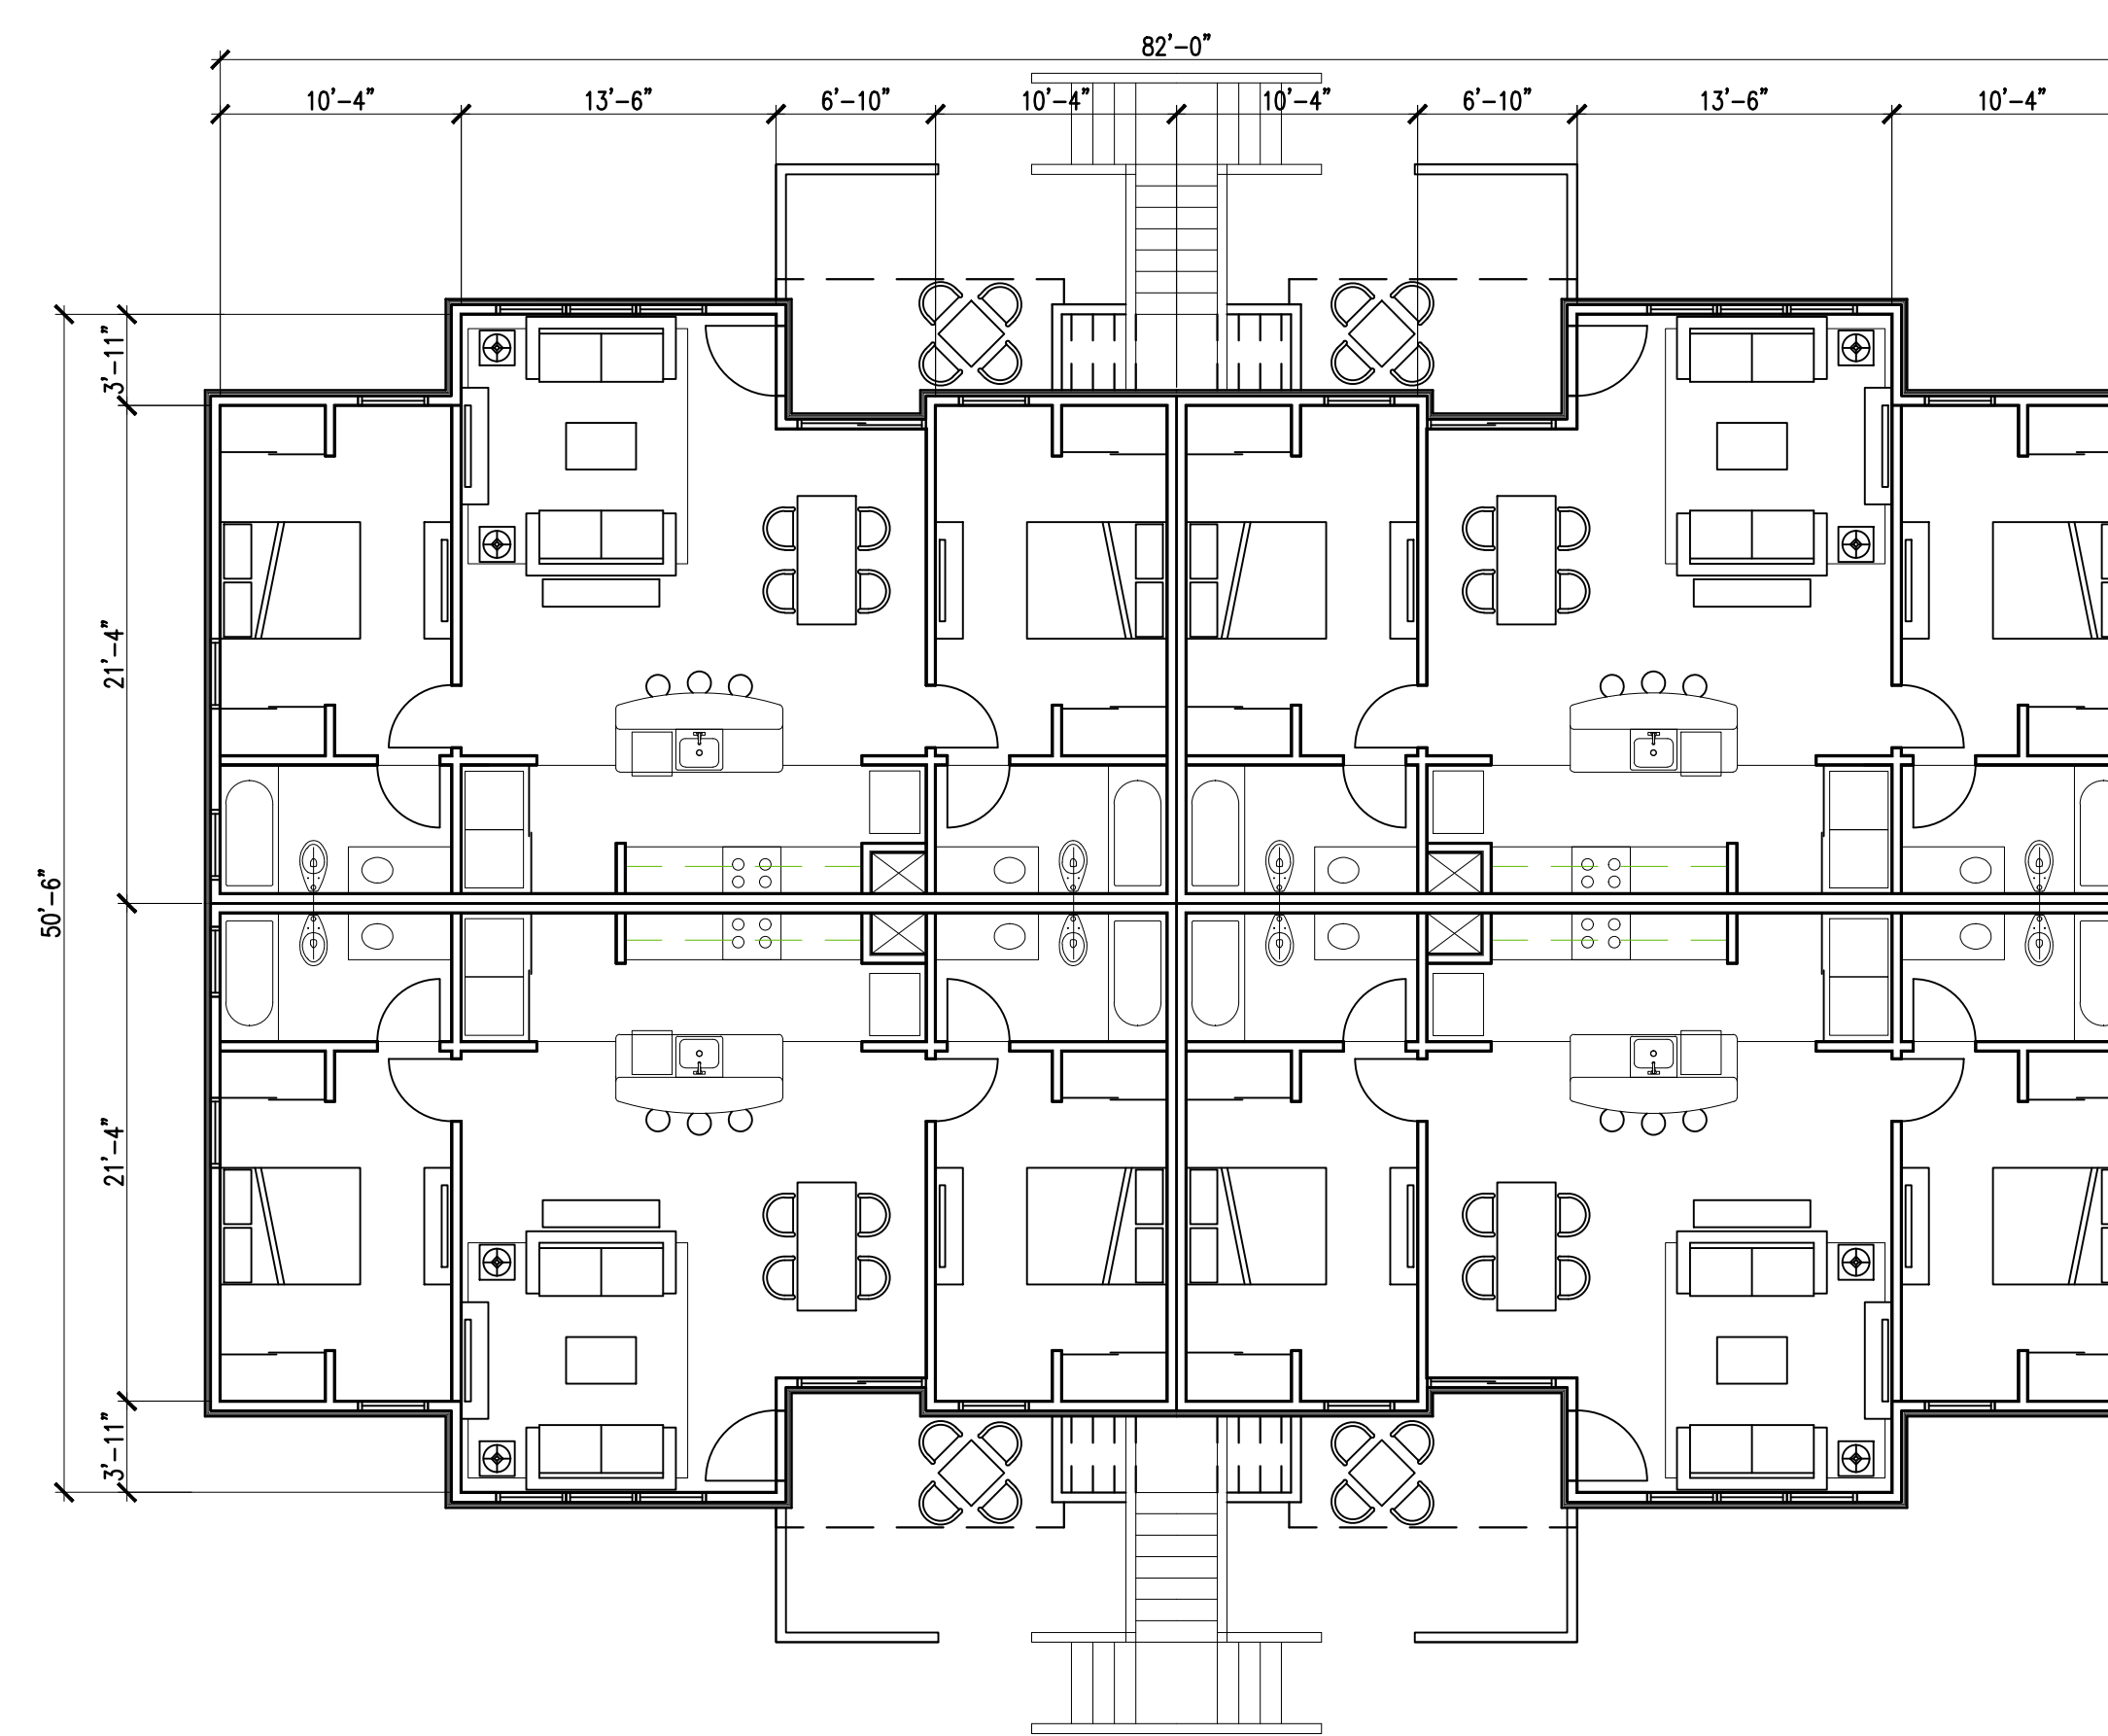

FIRST FLOOR PLAN

RESIDENTIAL UNIT C
7,525 SF

