


POR. SEC. 22, T.13S., R.20E. M.D.B. & M.

Tax Rate Area

436-26

--- NOTE ---
This map is for Assessment purposes only.
It is not to be construed as portraying
legal ownership or divisions of land for
purposes of zoning or subdivision law

5-308
5-329

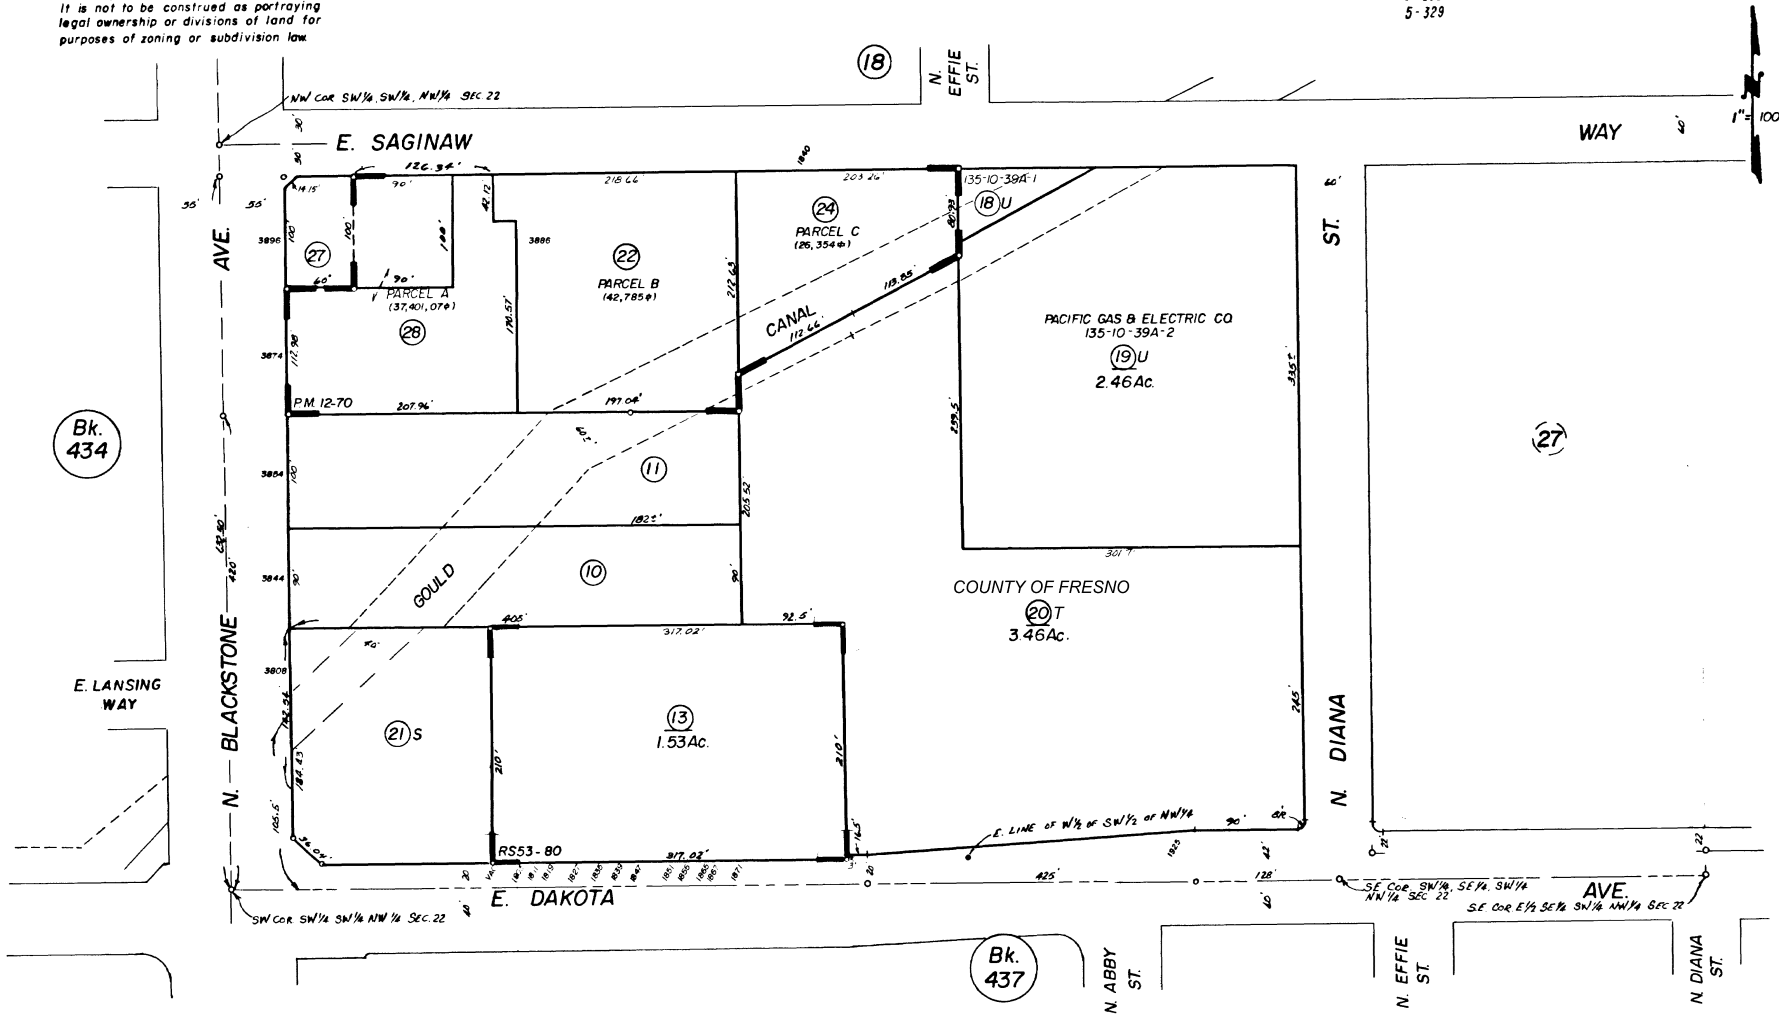

Parcel Map No. 74-18 - Bk. 12, Pg. 70
Record of Survey - Bk. 53, Pg. 80

Assessor's Map Bk. 436-Pg. 26


County of Fresno, Calif.

NOTE - Assessor's Block Numbers Shown in Ellipses.
Assessor's Parcel Numbers Shown in Circles.


AERIAL MAP

Legend

- 3876 N Blackstone Ave
- Escuela
- Manchester
- Sinclair
- Subject

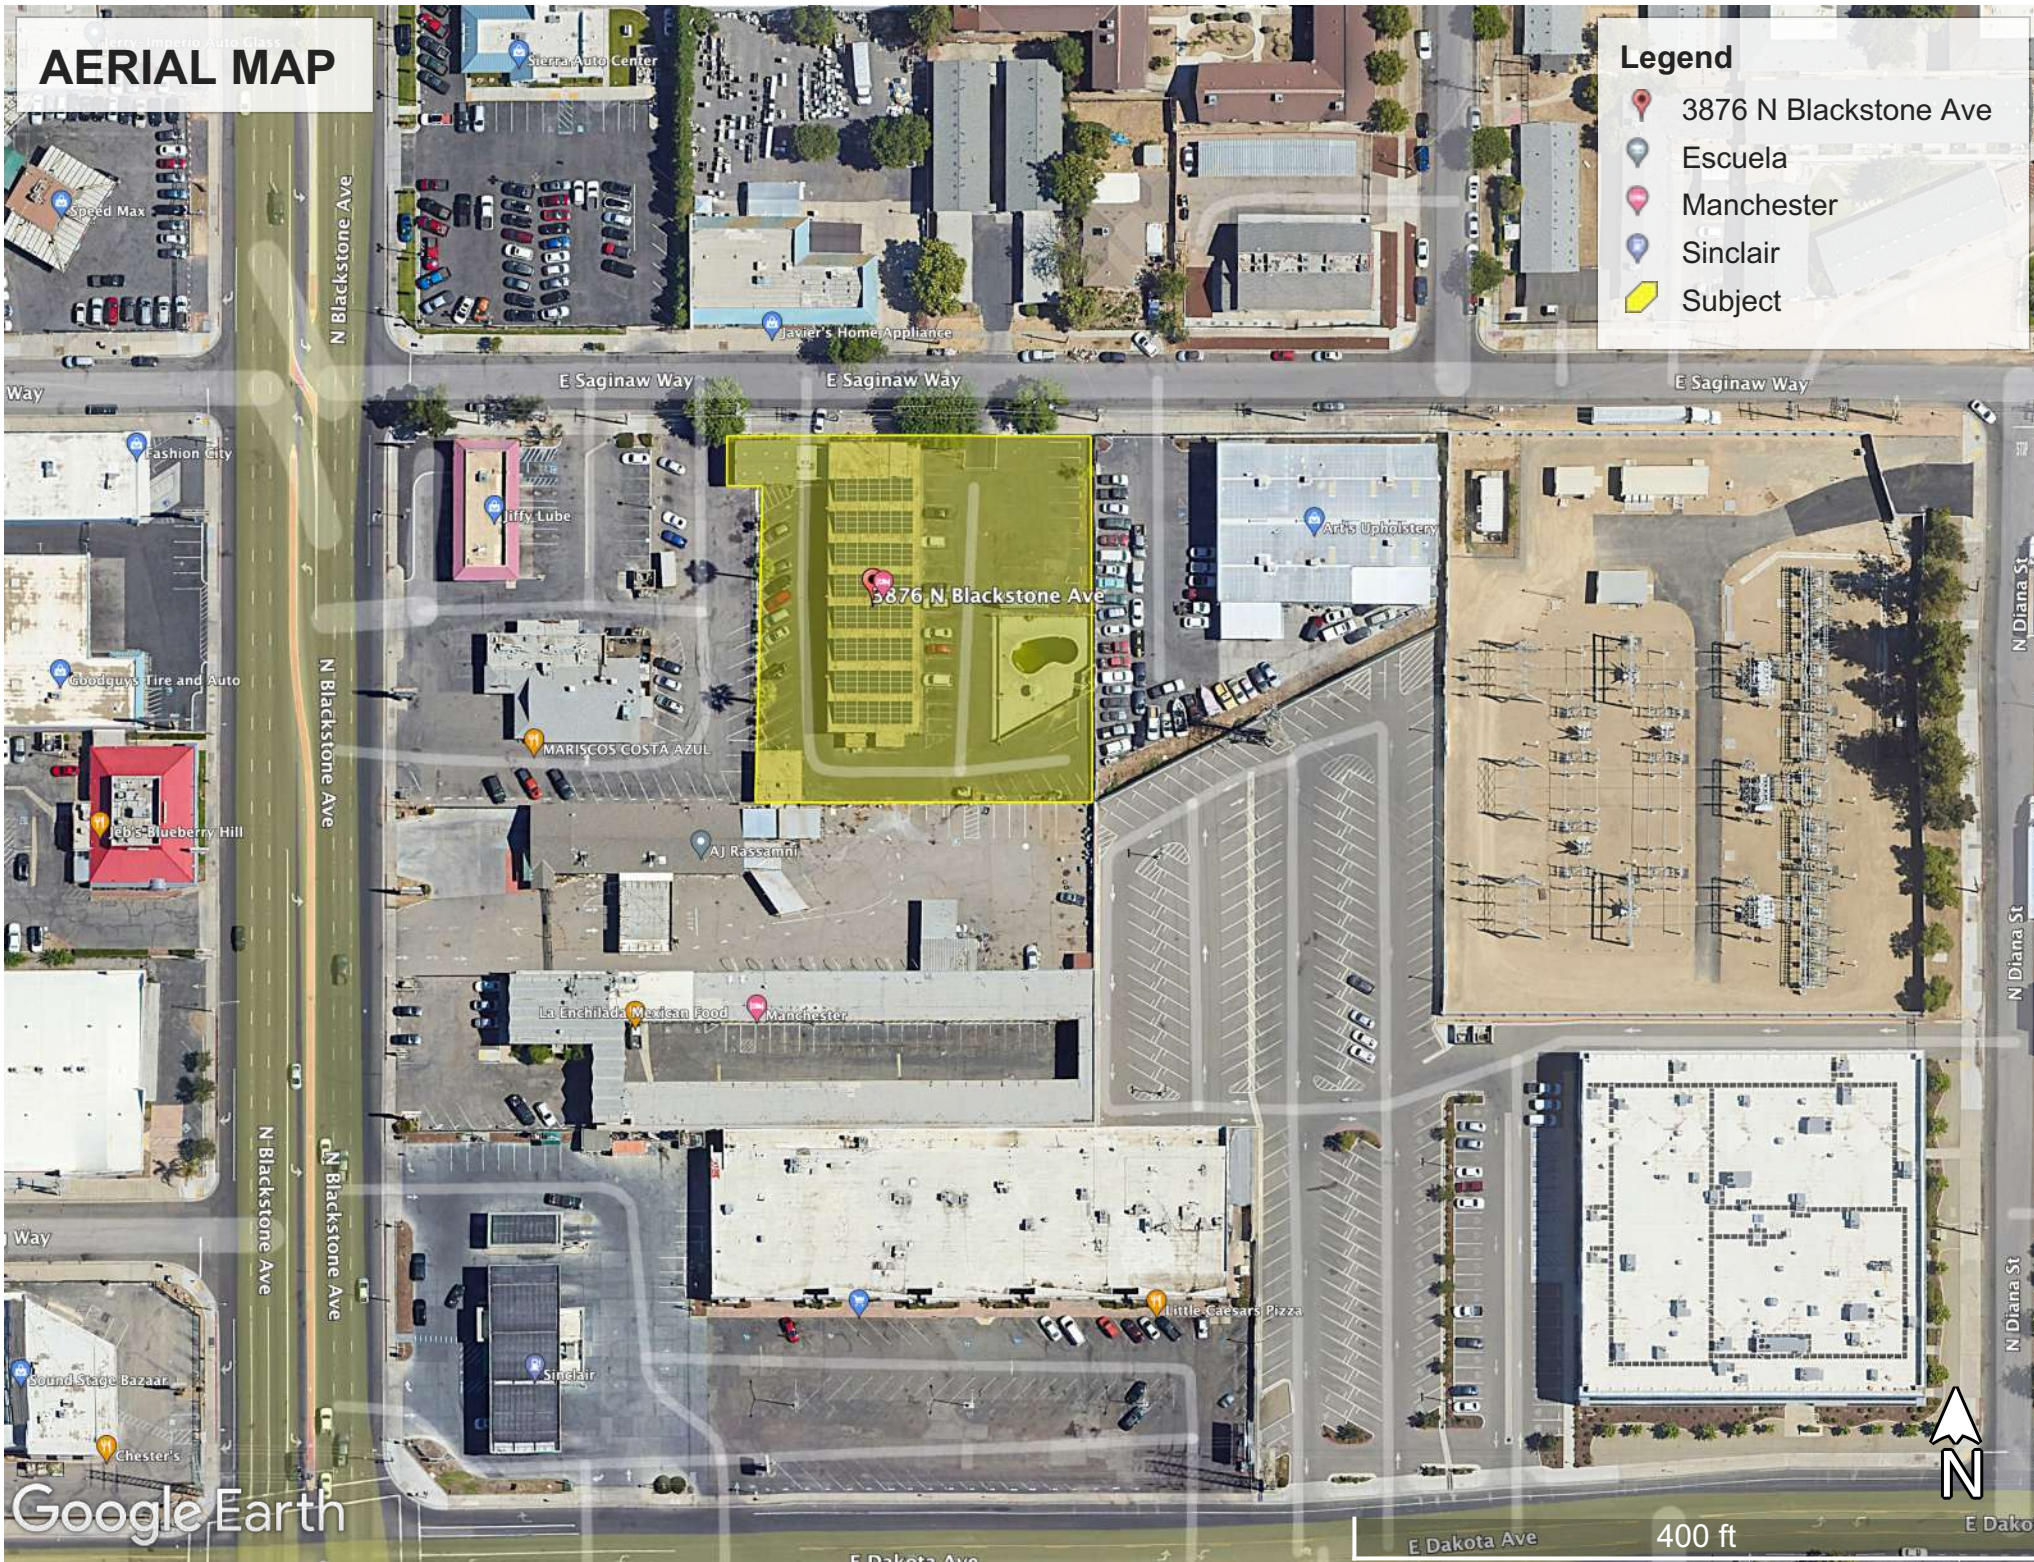

Google Earth

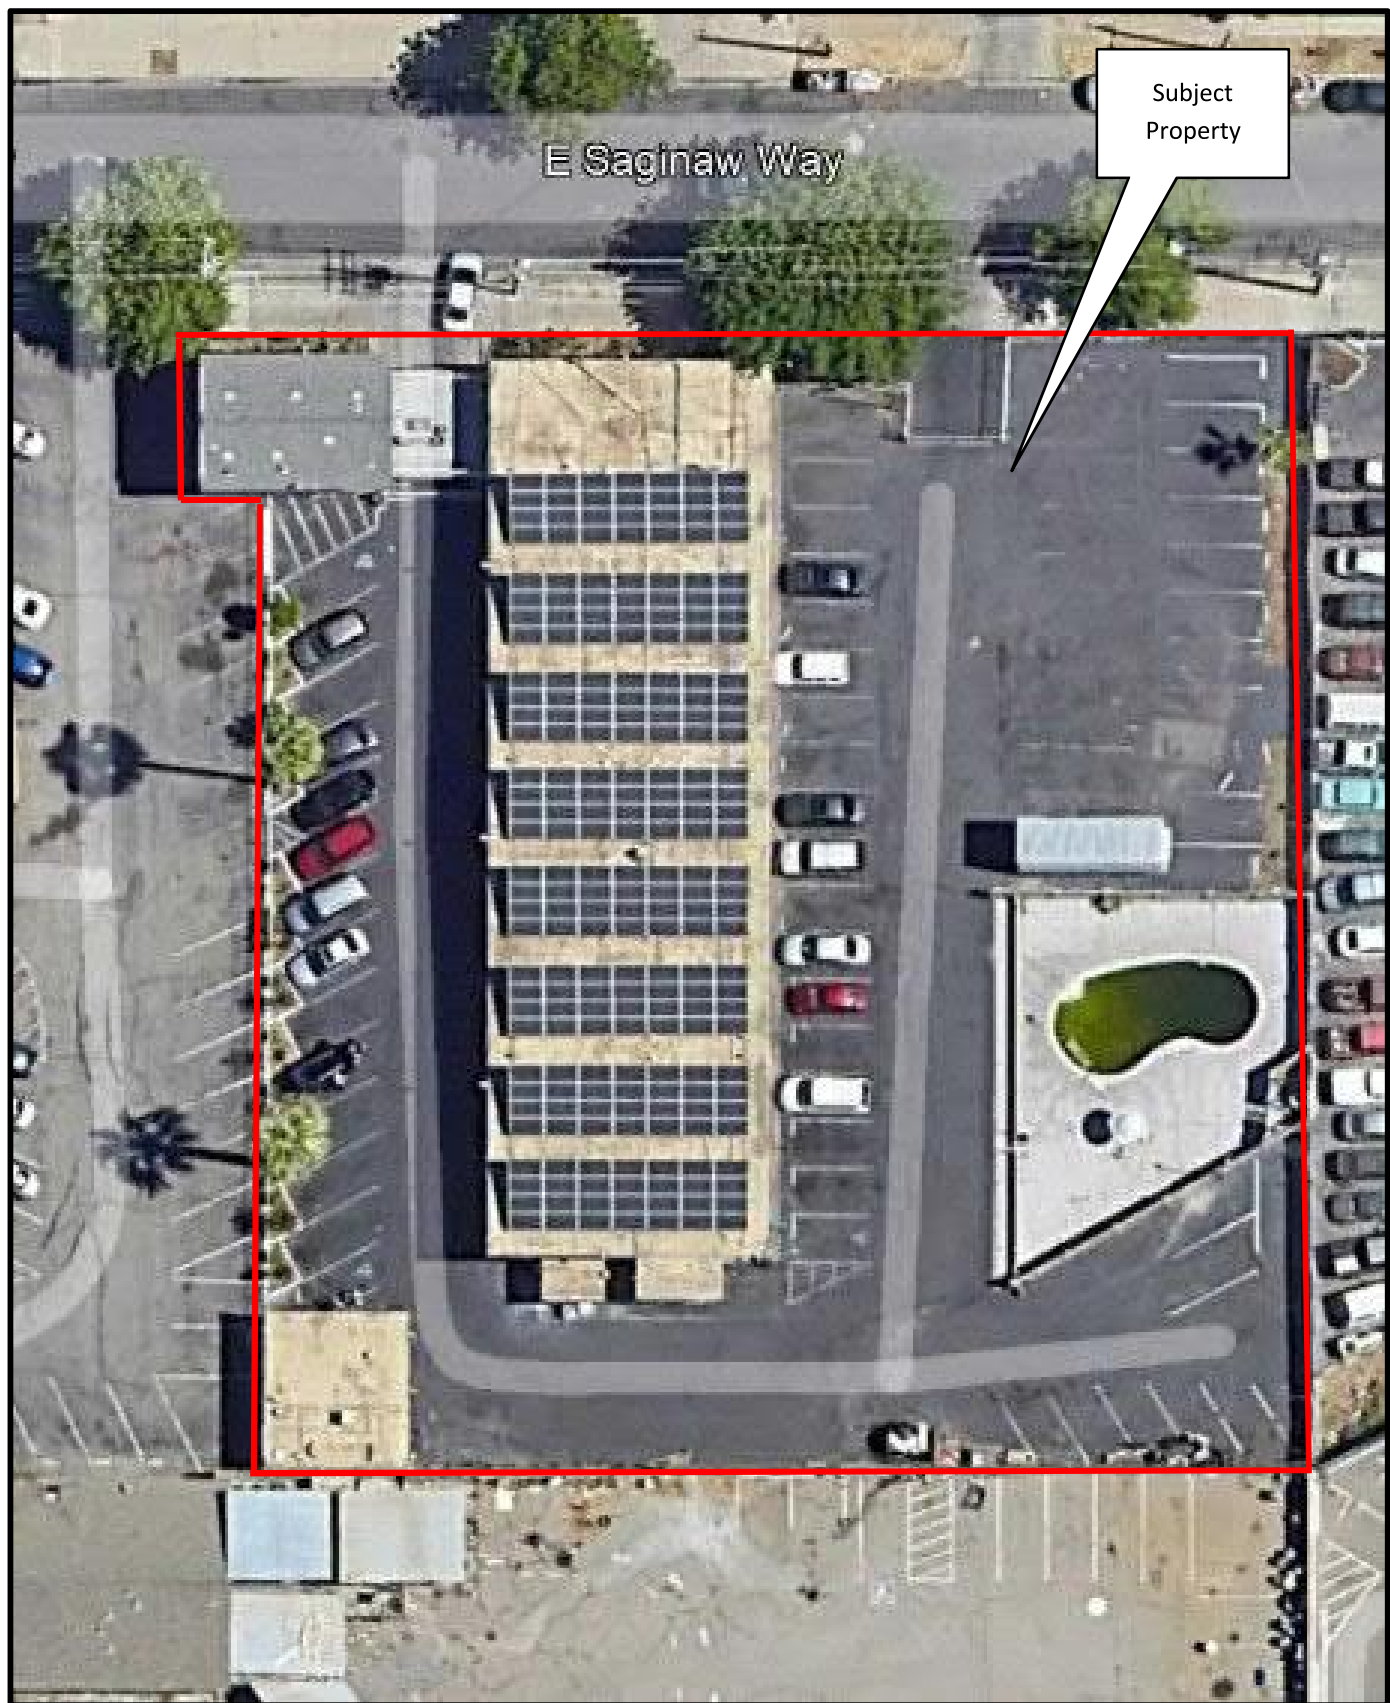

Site North is Up

SITE PLAN – AERIAL PHOTO

Project No. 014-23035