
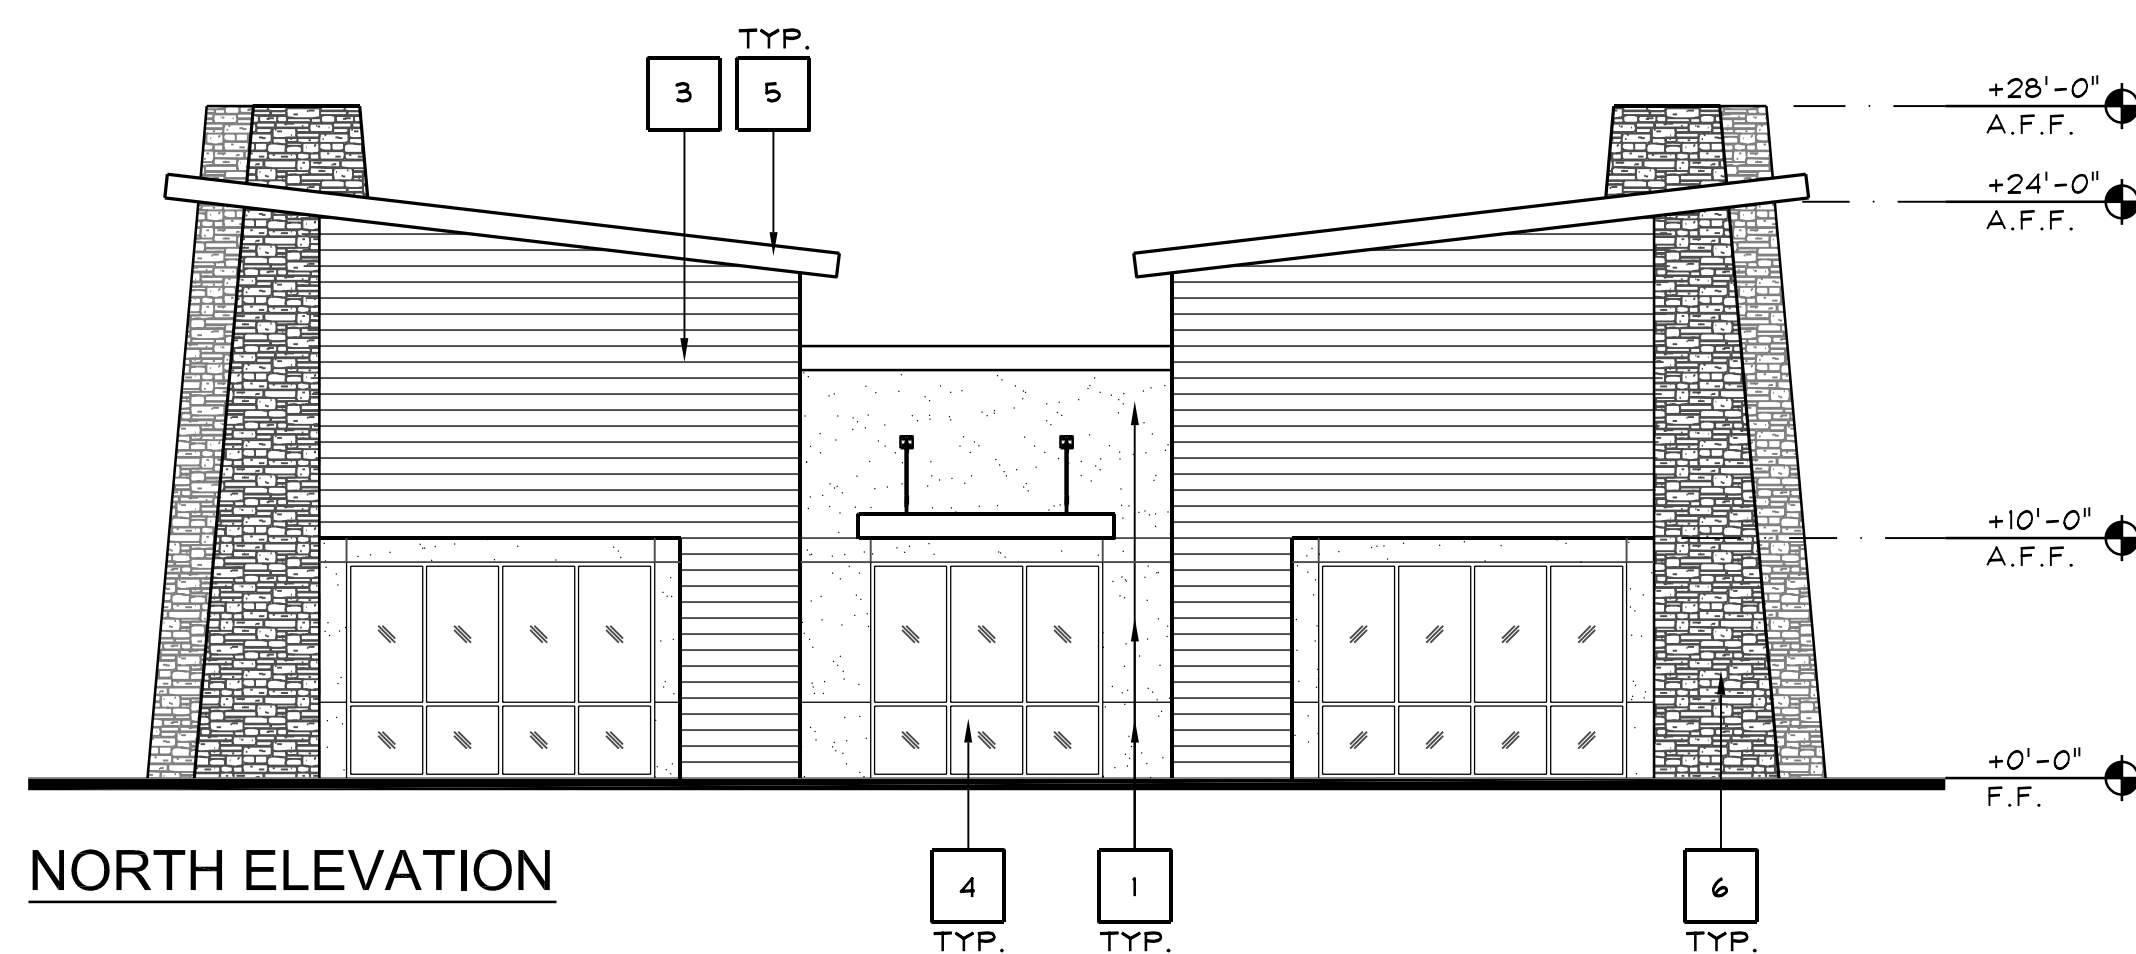
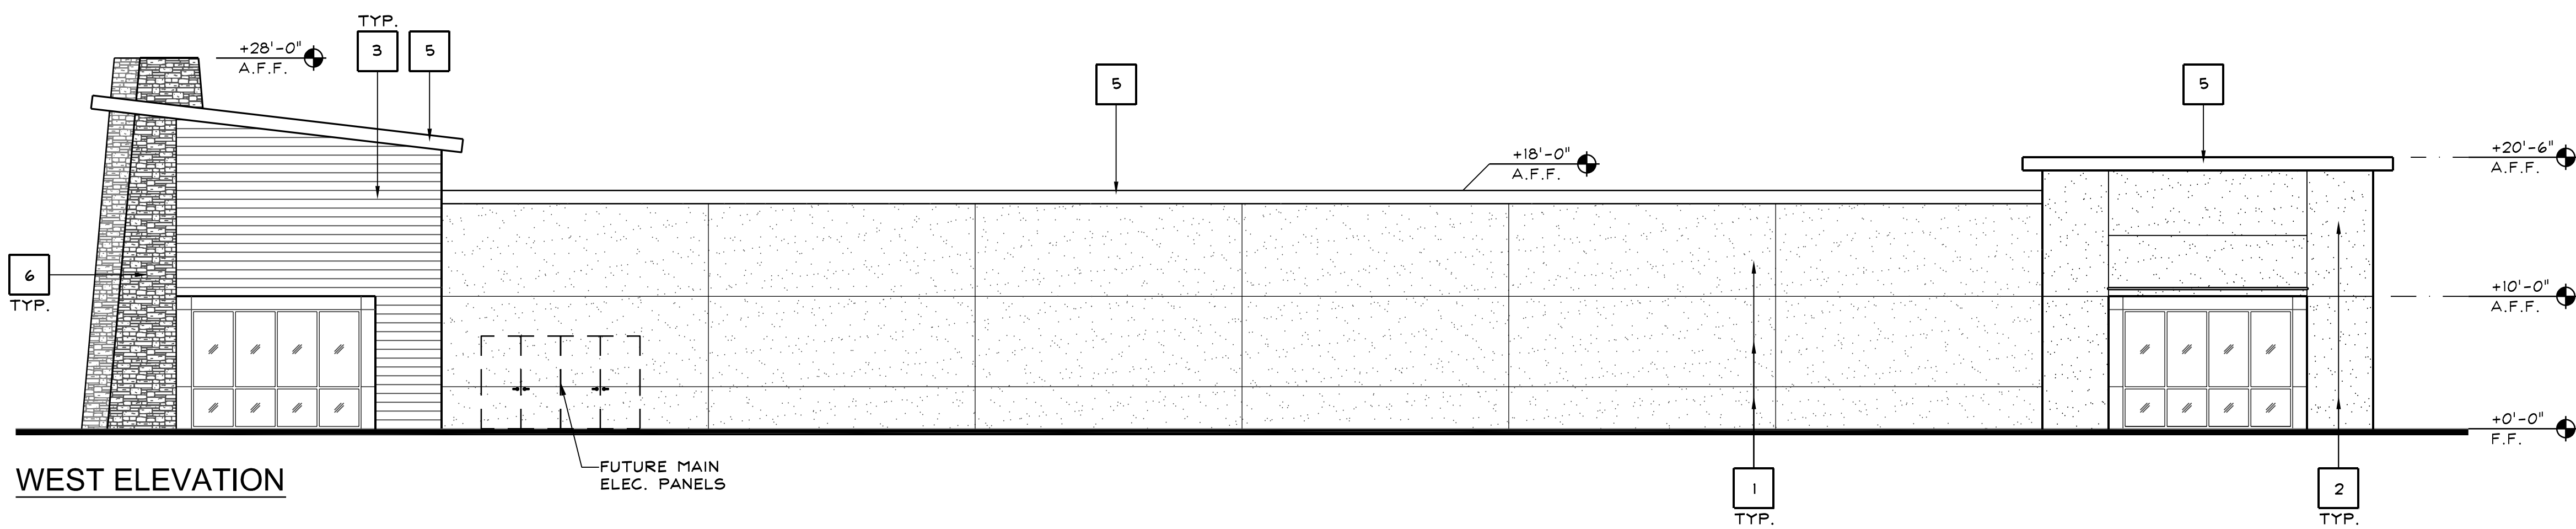
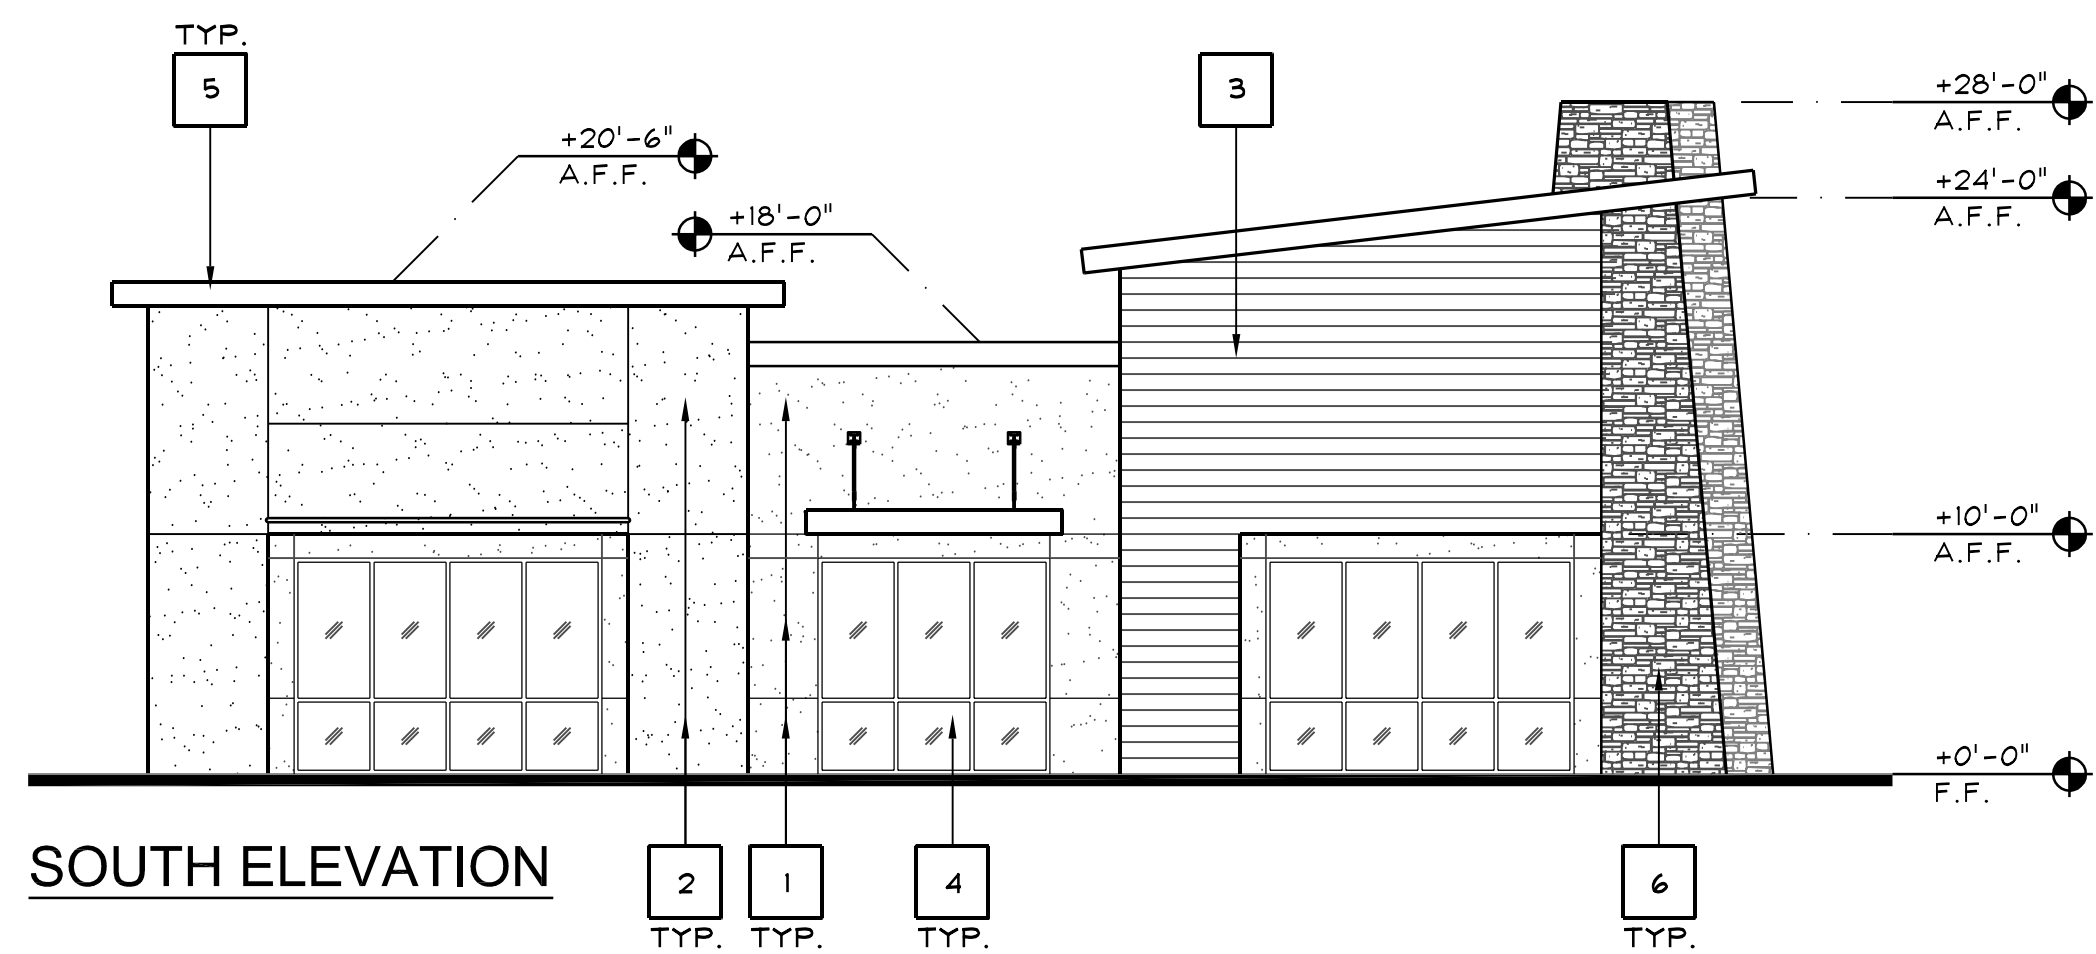


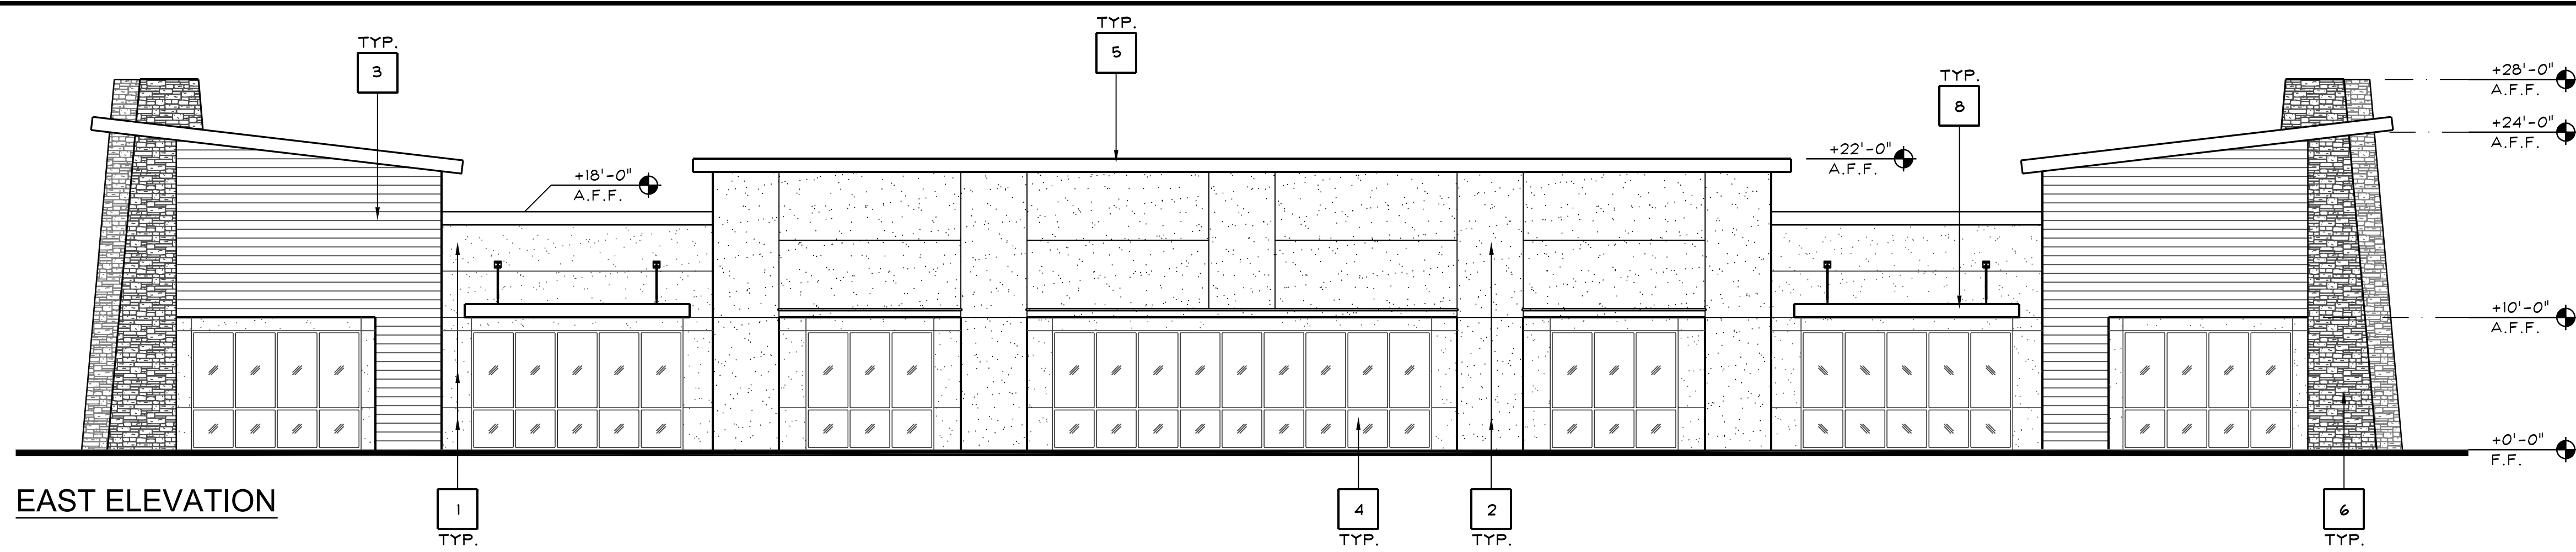



KEYNOTES	1
----------	---

	2
--	---

KEY	MATERIAL	COLOR / FINISH
1	7/8" EXTERIOR CEMENT PLASTER, ELASTOMERIC TOP COAT - FIELD	SHERWIN WILLIAMS #SW 6359 "SOCIALE"
2	7/8" EXTERIOR CEMENT PLASTER, ELASTOMERIC TOP COAT - ACCENT	SHERWIN WILLIAMS #SW 7001 "MARSHMALLOW"
3	CORRUGATED METAL PANEL	MBCI, 7.2 PANEL, SIGNATURE 300 COLOR: SILVER METALLIC
4	STOREFRONT & GLAZING	ANODIZED FRAMES & GLAZING TO BE CLEAR, NON-TINTED, NON-REFLECTIVE, DOUBLE GLAZED
5	PARAPET CAP	SHERWIN WILLIAMS #SW 7039 "VIRTUAL TAUPE"
6	STONE VENEER	ELDORADO STONE, CLIFFSTONE, "BARLEY"
7	-	-
8	METAL CANOPY	MATCH COLOR TO STOREFRONT FRAMES
-	-	-
-	-	-
-	-	-
-	-	-
-	-	-

© COPYRIGHT 2018

Vermelfoot Architects, Inc.
Architecture and Planning
8525 North Cedar Avenue
Suite 106
Fresno, California 93720
Office: 559.432.6744
Fax: 559.432.6745

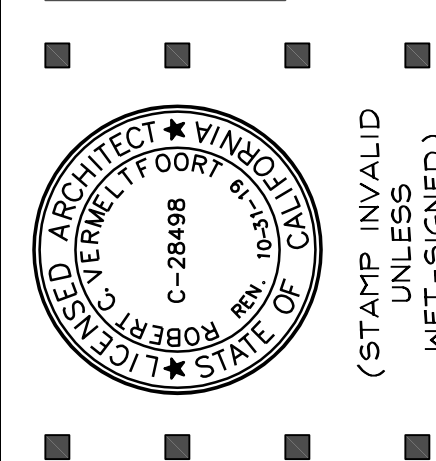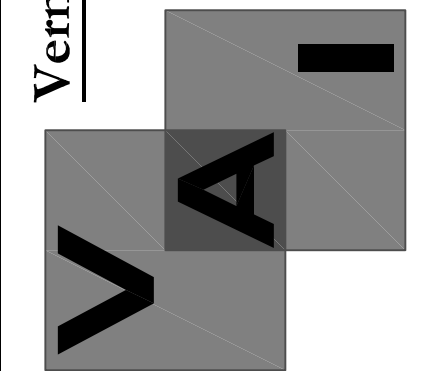

- PROPOSED OFFICE BUILDINGS
- 2471 E. FIR AVE.
FRESNO, CALIFORNIA 93720
- PROPOSED ELEVATIONS (BUILDING 'A')

ISSUE DATE:	11-5-18
REV. DATE:	
PROJECT NO.:	18036
DRAWN BY:	NL
SHEET:	



SCALE: 1/8"=1'-0"

8





1

2

2471 E. FIR AVE.

■ PROPOSED ELEVATIONS (BUILDING 'B')

ISSUE DATE:	11-5-18
REV. DATE:	
PROJECT NO.:	18036
DRAWN BY:	NL
SHEET:	A300

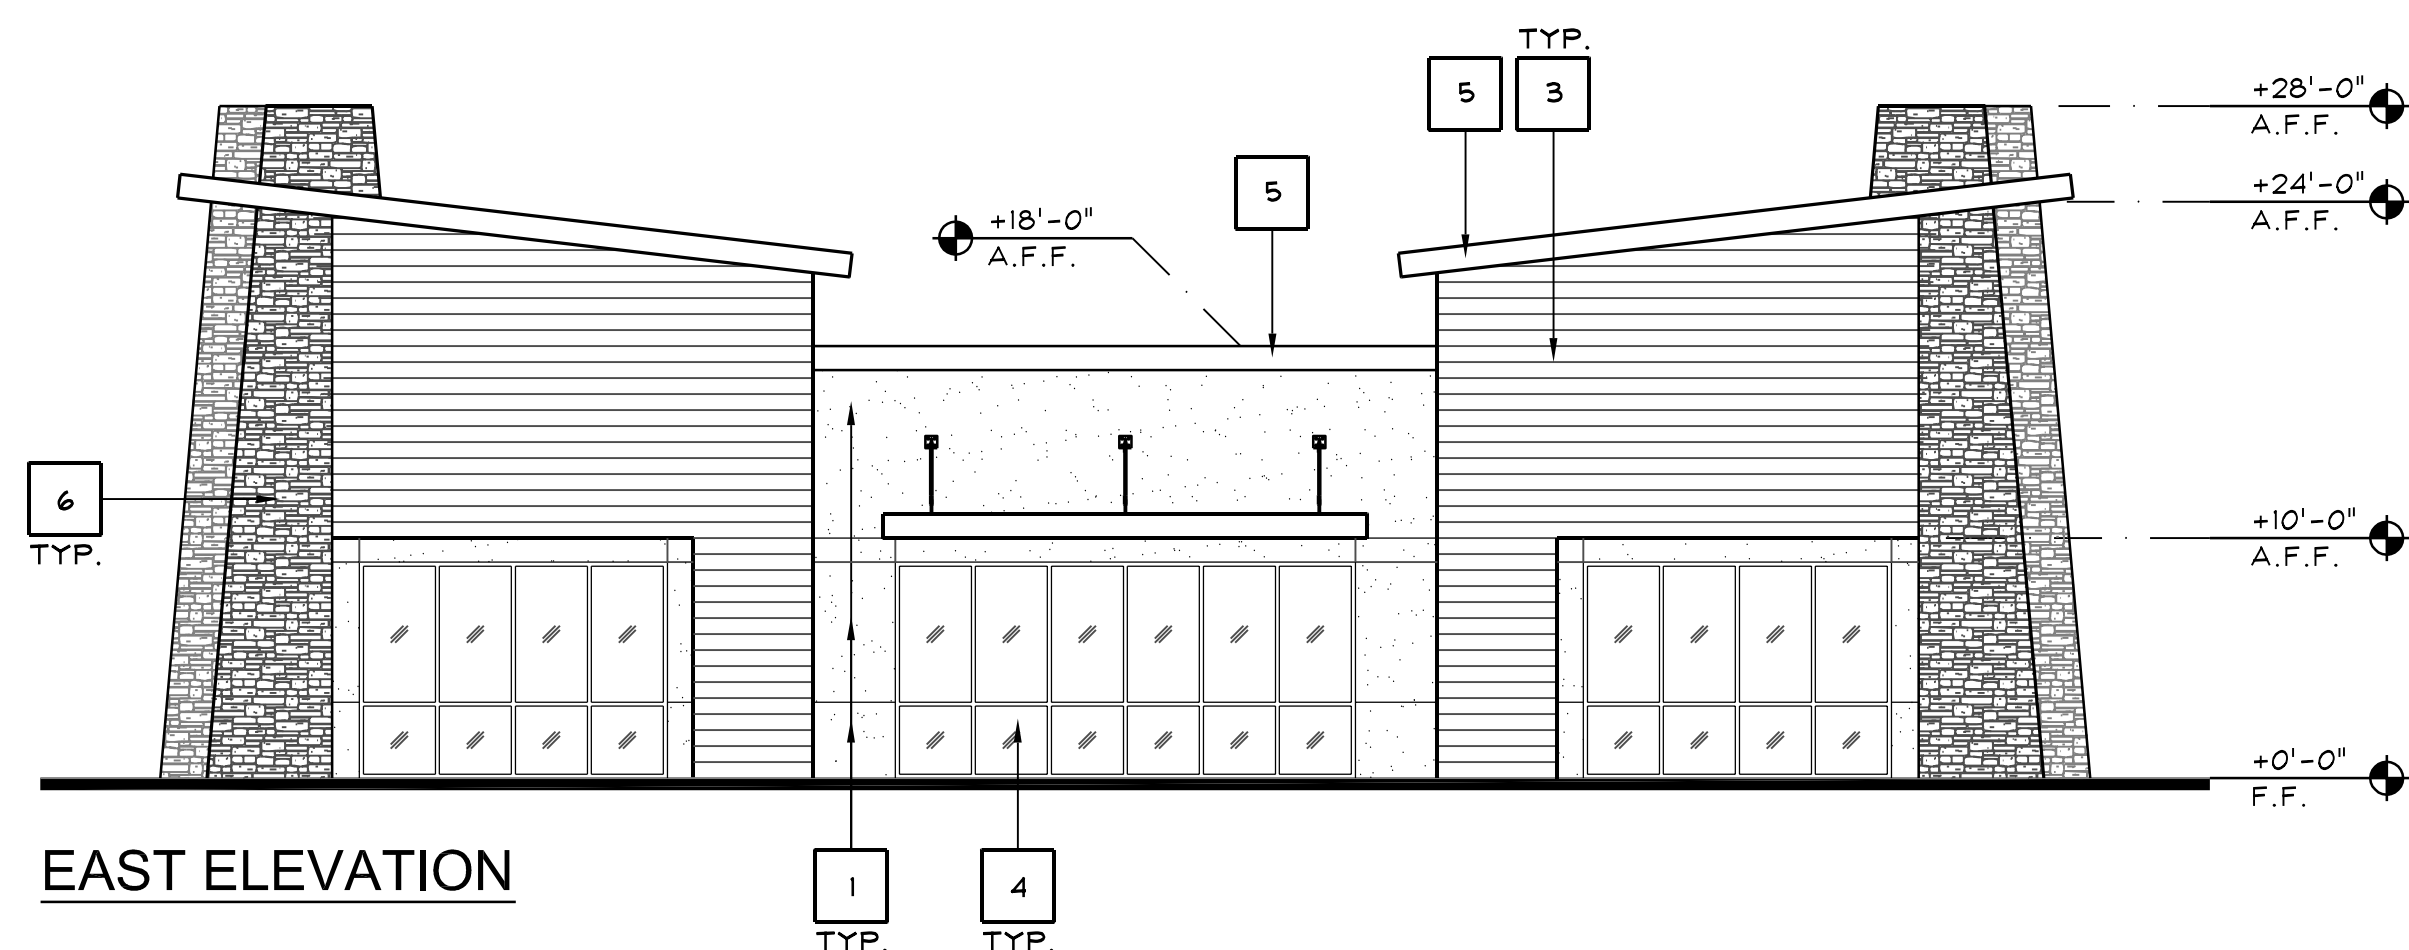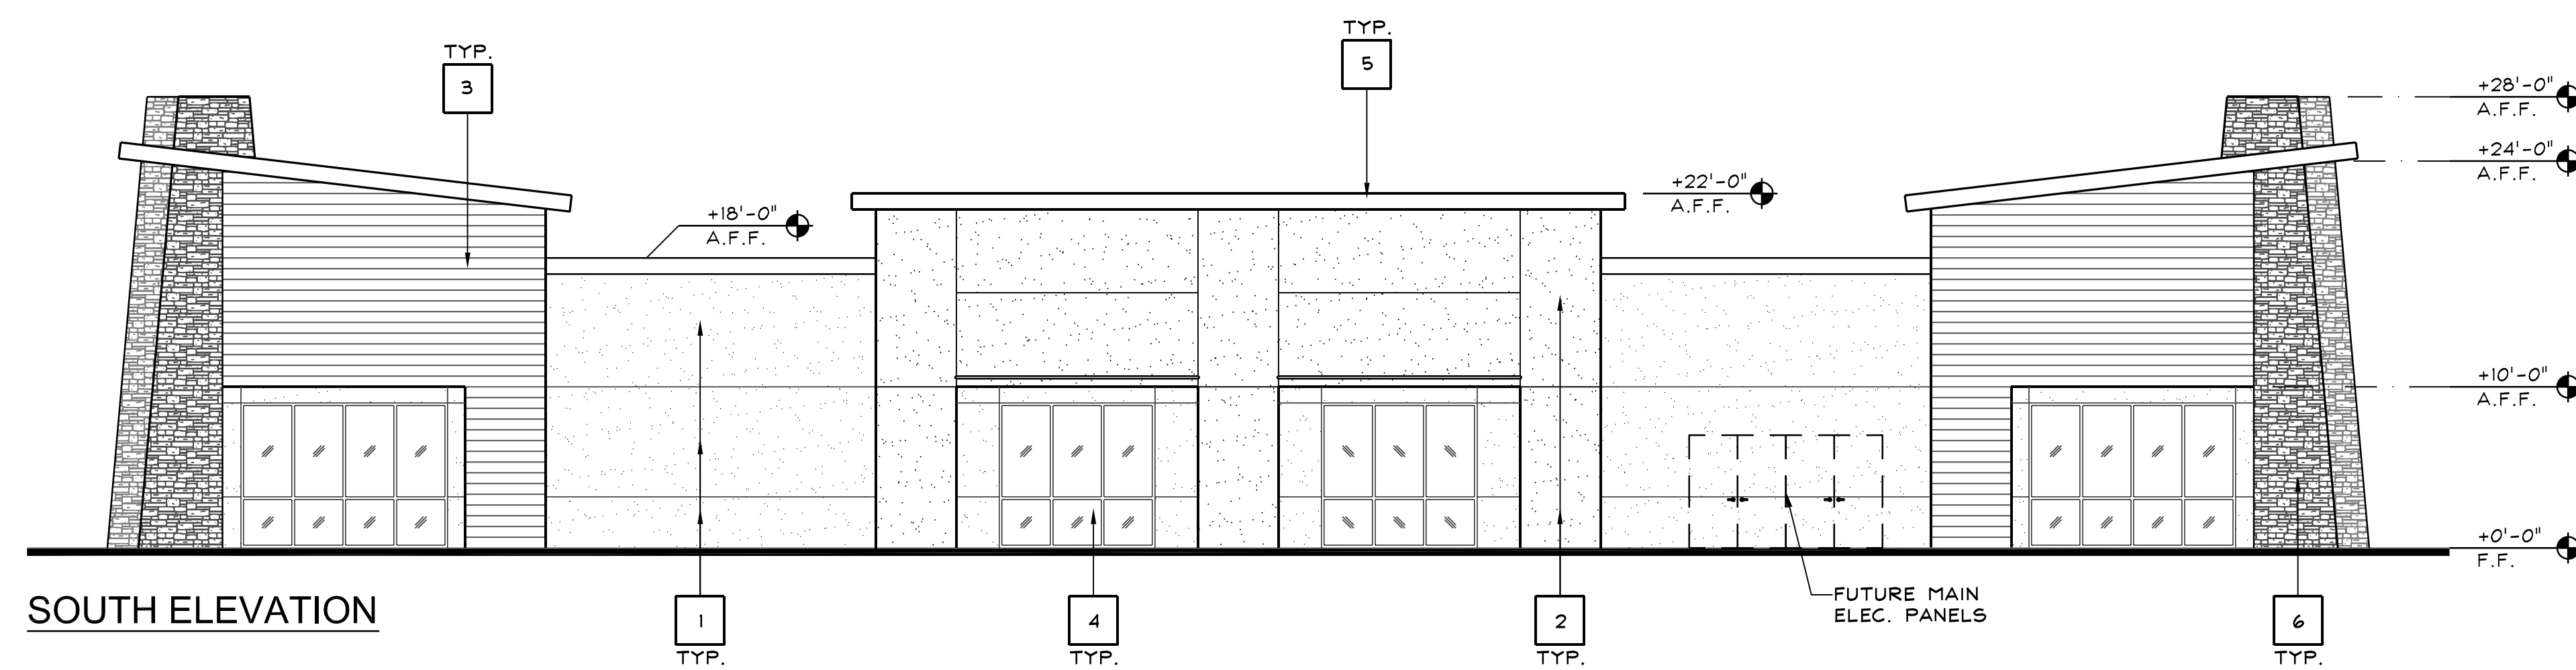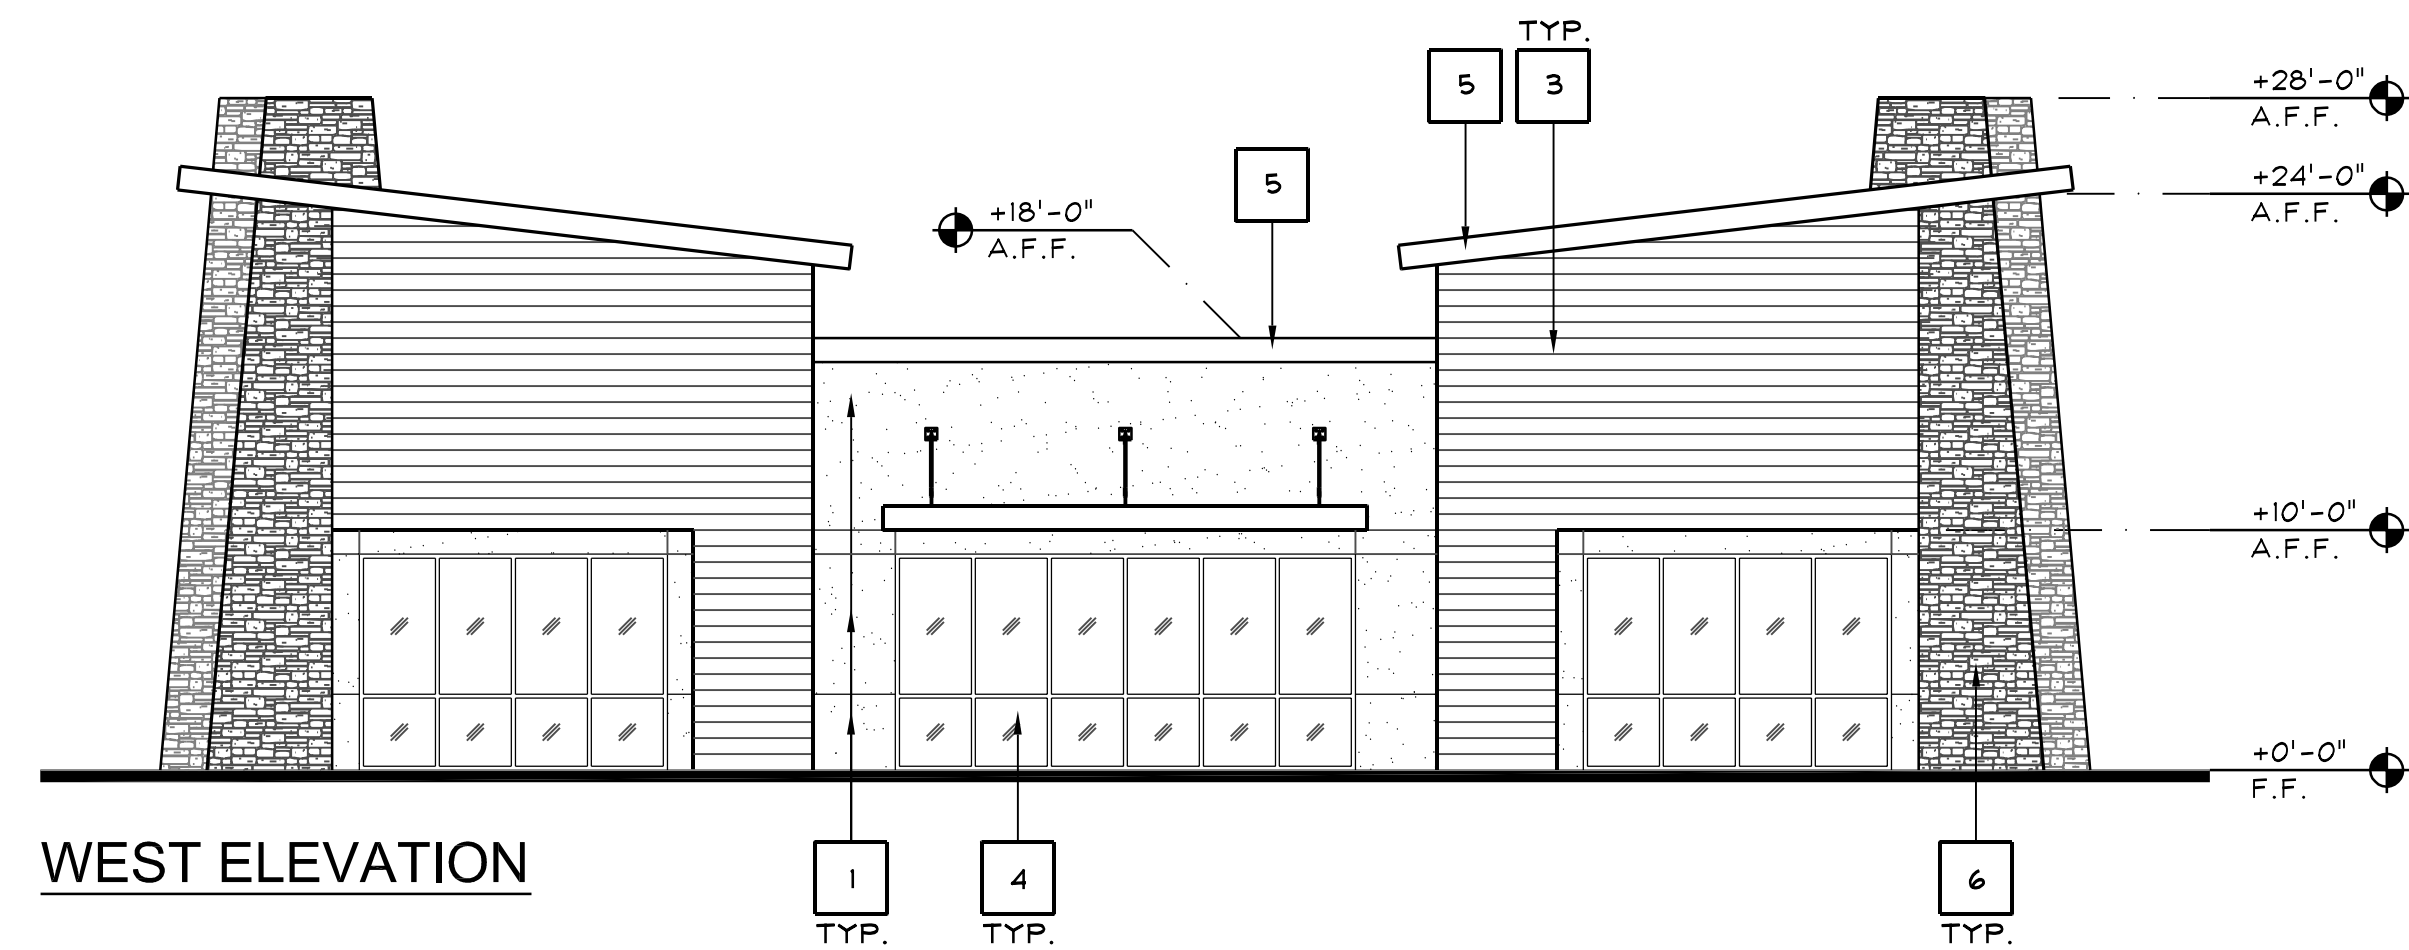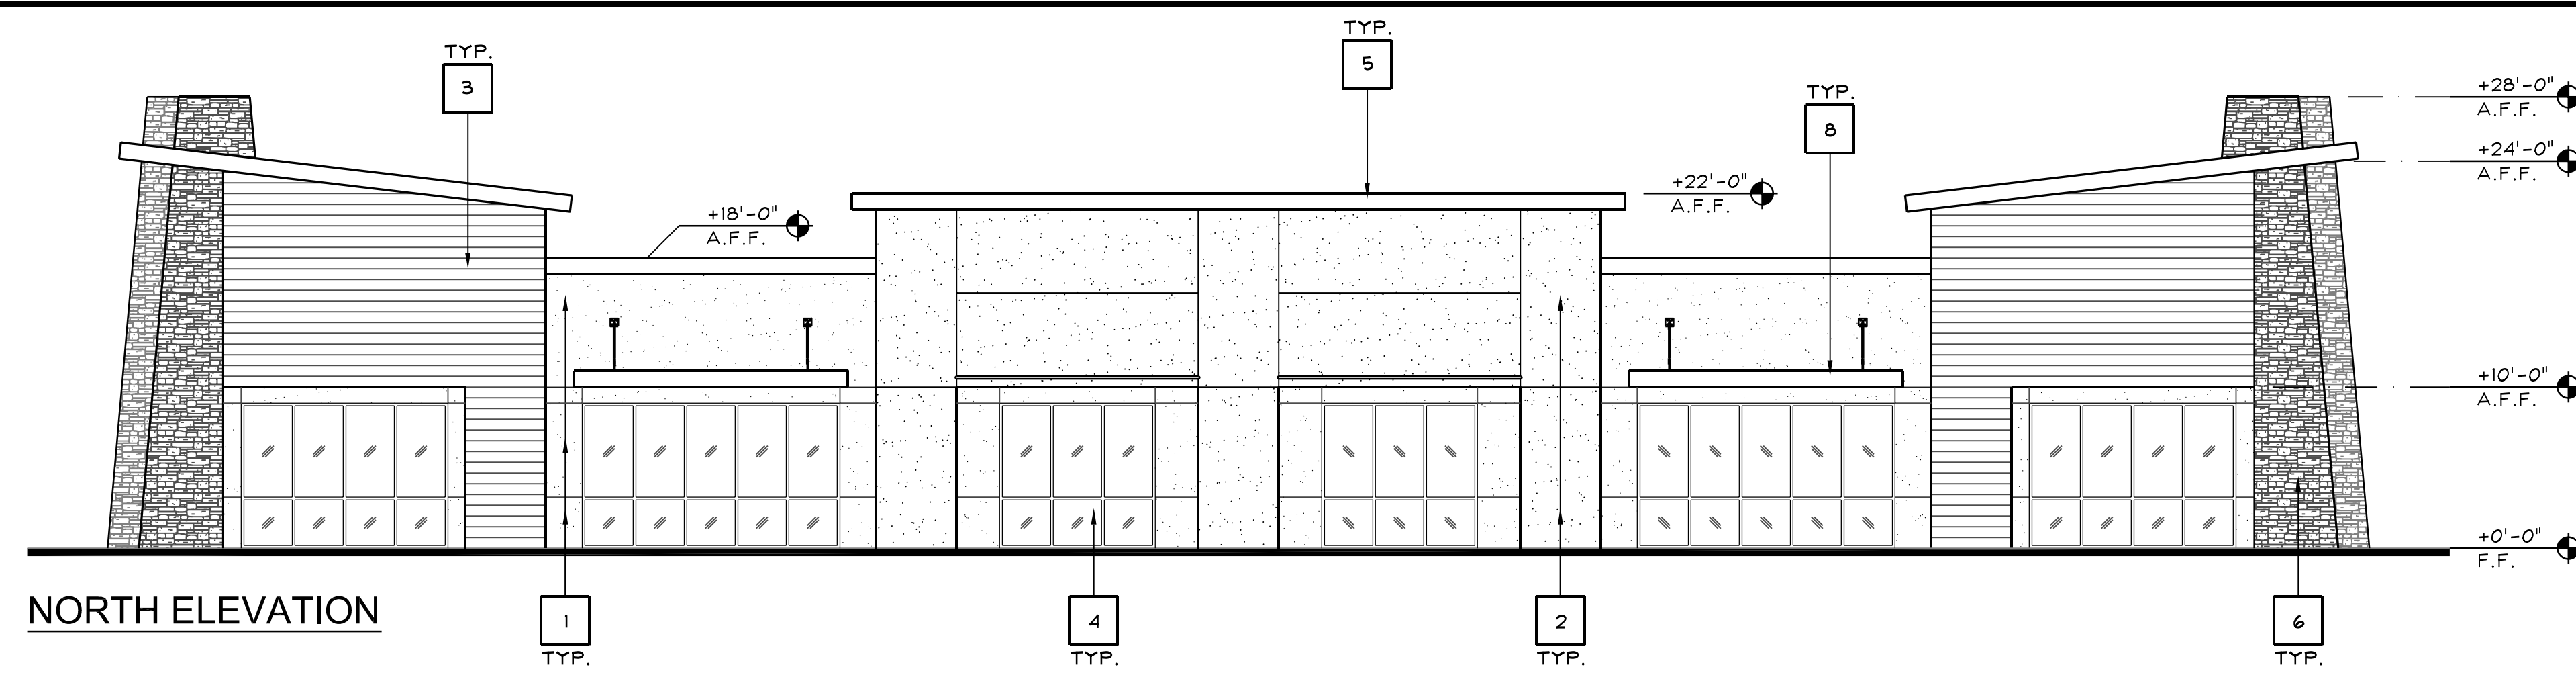

PROPOSED ELEVATIONS - "BUILDING C"

SCALE: 1/8"=1'-0"

8

KEYNOTES

1

[illegible]

PROPOSED OFFICE BUILDINGS

2471 E. FIR AVE.
FRESNO, CALIFORNIA 93720

FRESNO, CALIFORNIA 93720

PROPOSED ELEVATIONS (BUILDING 'C')

Vermeltfoort Architects, Inc.
Architecture and Planning

thfoot Architects, Inc.
Architecture and Planning



8525 North Cedar Avenue
Suite 106
Fresno, California 93720

Suite 106

Fresno, California 93720

Office: 559.432.6744
Fax: 559.432.6745

Office: 559.432.6744
Fax: 559.432.6745

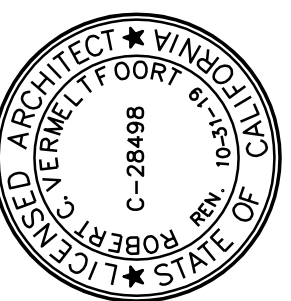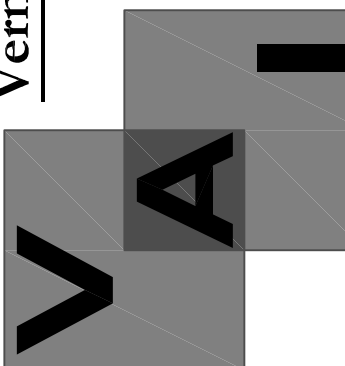

(STAMP INVALID
UNLESS
WET-SIGNED)

This document, the ideas and designs incorporated herein, are solely the property of VAI and is not to be used, in whole or in part for any project or duplication, without written permission.

© COPYRIGHT 2018

--	--	