



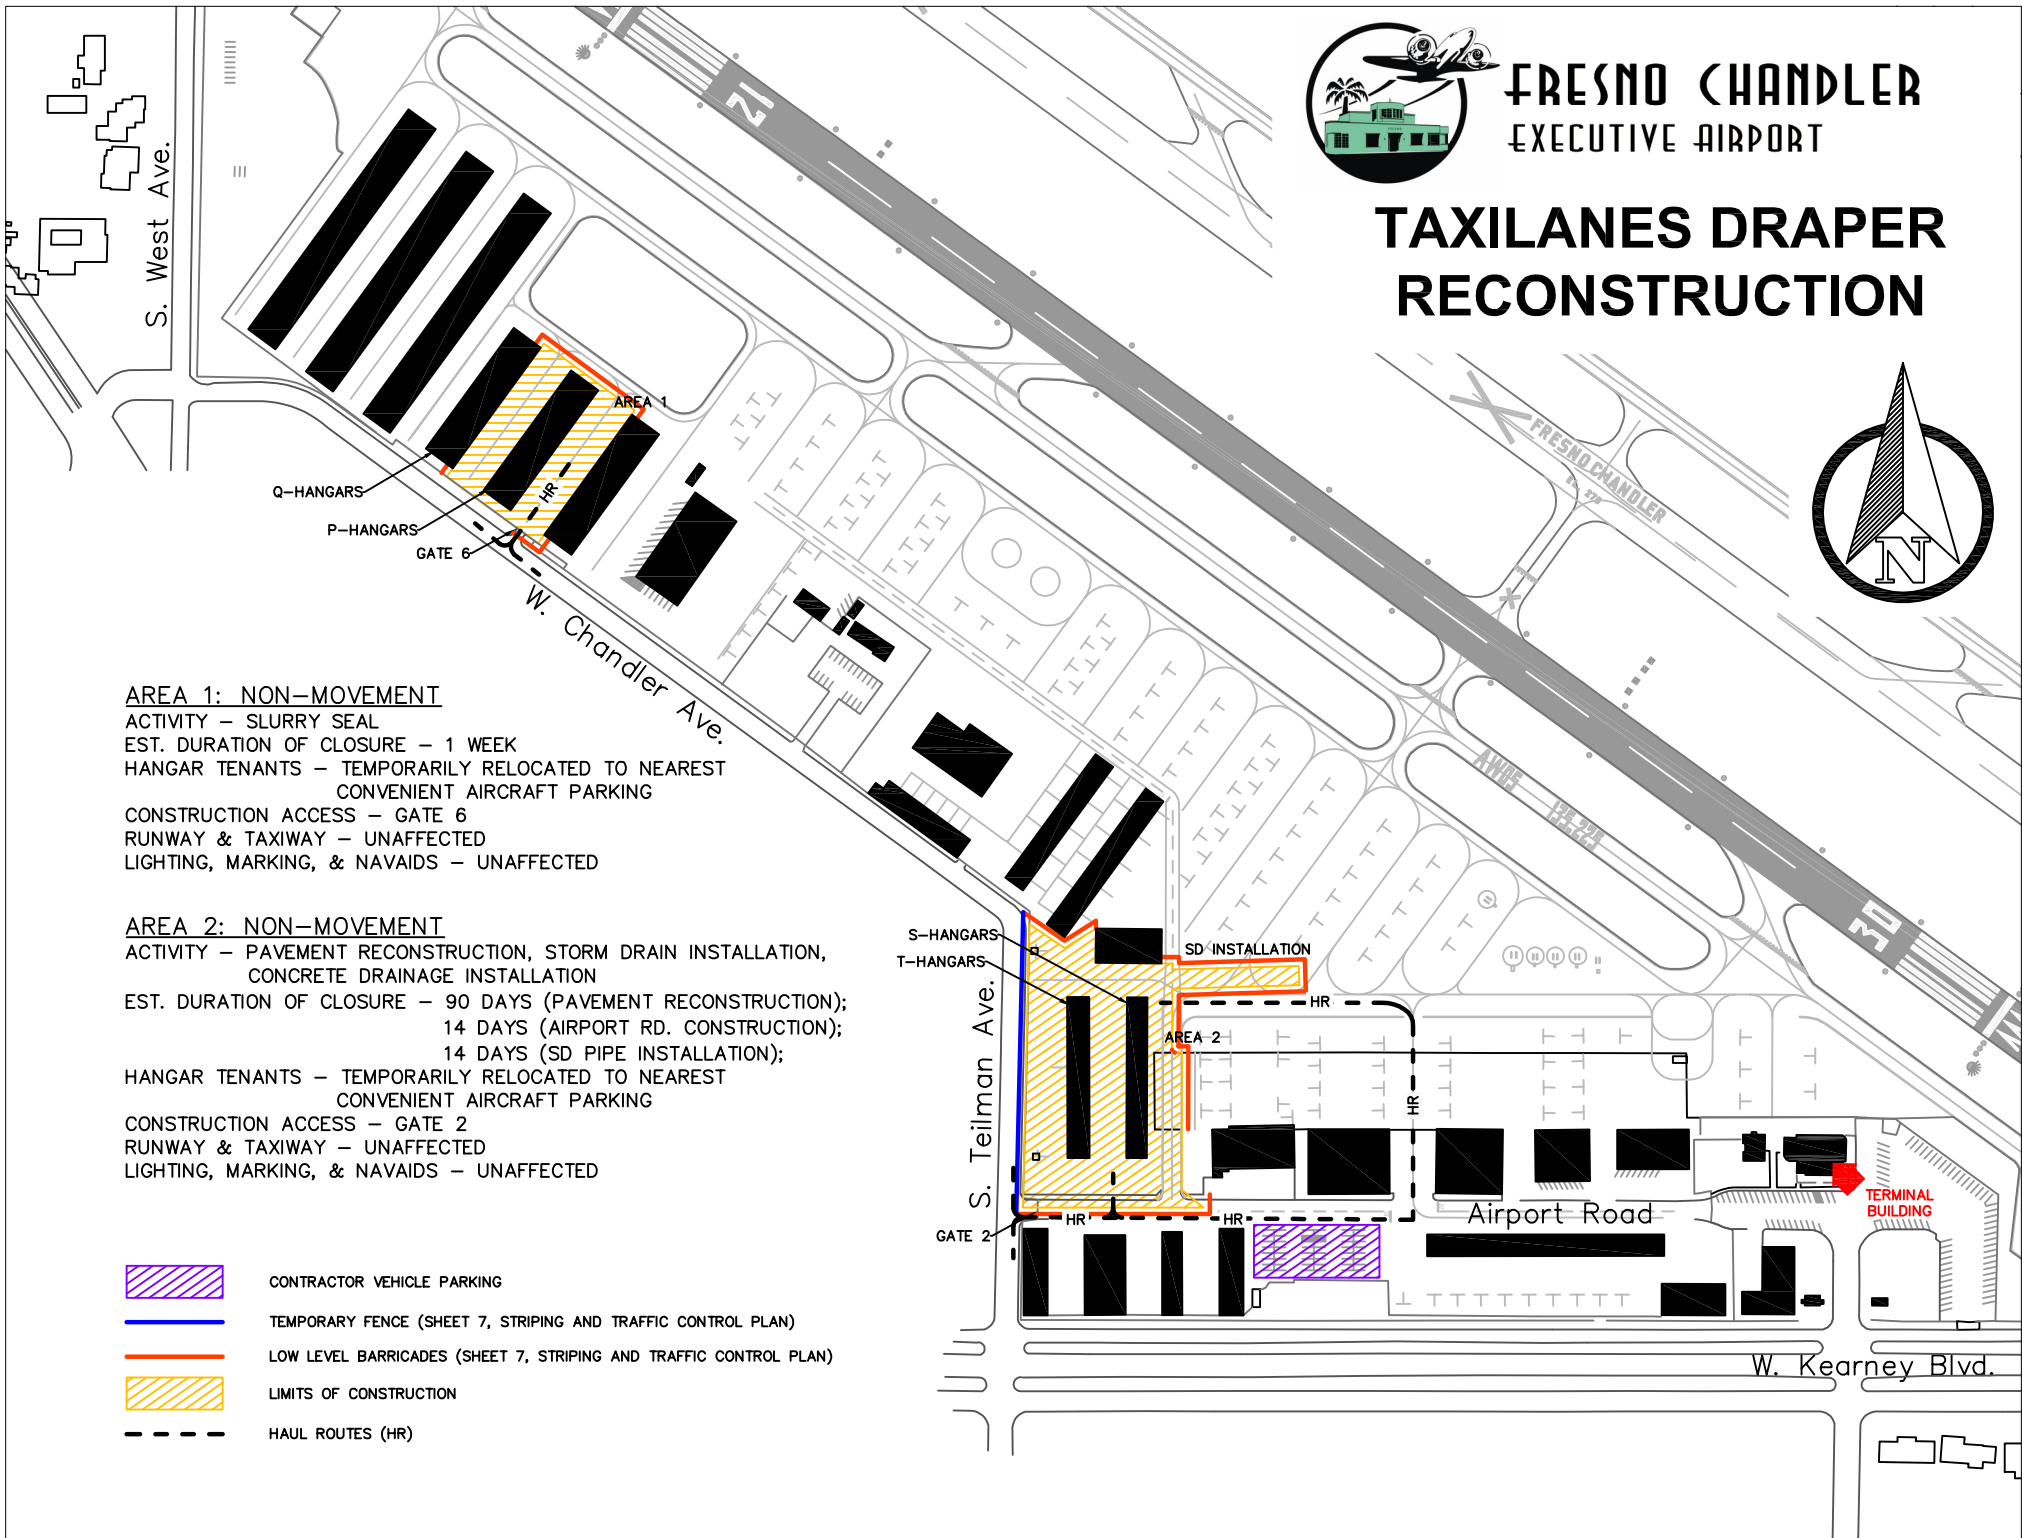

FRESNO CHANDLER
EXECUTIVE AIRPORT

TAXILANES DRAPER RECONSTRUCTION



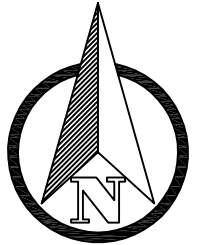




AREA 1: NON-MOVEMENT

ACTIVITY - SLURRY SEAL
 EST. DURATION OF CLOSURE - 1 WEEK
 HANGAR TENANTS - TEMPORARILY RELOCATED TO NEAREST
 CONVENIENT AIRCRAFT PARKING
 CONSTRUCTION ACCESS - GATE 6
 RUNWAY & TAXIWAY - UNAFFECTED
 LIGHTING, MARKING, & NAVAIDS - UNAFFECTED

AREA 2: NON-MOVEMENT

ACTIVITY - PAVEMENT RECONSTRUCTION, STORM DRAIN INSTALLATION,
 CONCRETE DRAINAGE INSTALLATION
 EST. DURATION OF CLOSURE - 90 DAYS (PAVEMENT RECONSTRUCTION);
 14 DAYS (AIRPORT RD. CONSTRUCTION);
 14 DAYS (SD PIPE INSTALLATION);
 HANGAR TENANTS - TEMPORARILY RELOCATED TO NEAREST
 CONVENIENT AIRCRAFT PARKING
 CONSTRUCTION ACCESS - GATE 2
 RUNWAY & TAXIWAY - UNAFFECTED
 LIGHTING, MARKING, & NAVAIDS - UNAFFECTED

-  CONTRACTOR VEHICLE PARKING
-  TEMPORARY FENCE (SHEET 7, STRIPING AND TRAFFIC CONTROL PLAN)
-  LOW LEVEL BARRICADES (SHEET 7, STRIPING AND TRAFFIC CONTROL PLAN)
-  LIMITS OF CONSTRUCTION
-  HAUL ROUTES (HR)