


MCS Glass, Inc.

Project_944 N. Van Ness
 Quote#TNJDWL7_line#4

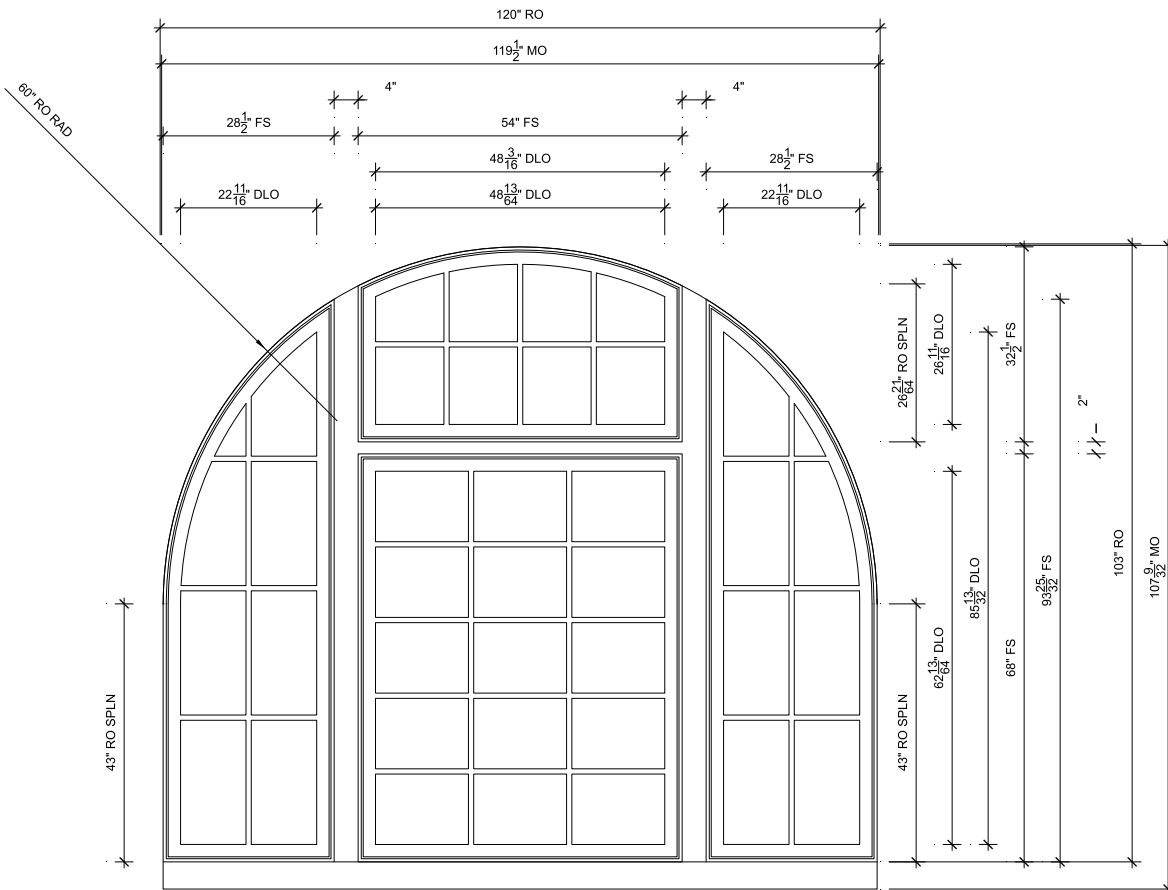

OPTION 1

SCALE: 3/8" = 1'-0"



PROJ/JOB: van ness / van ness
 DIST/DEALER: MCS COMPANY
 DRAWN: CRISTINA FOANENE
 QUOTE#: CVTWMYZ PK VER: 0003.10.00

CREATED: 11/04/2021 REVISION:

SHEET
 1
 OF 2