

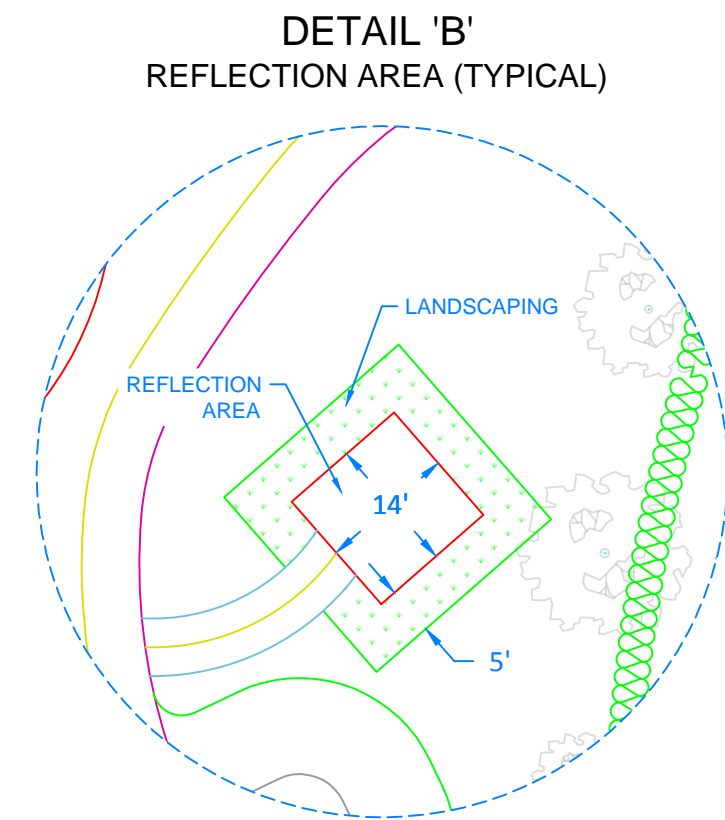
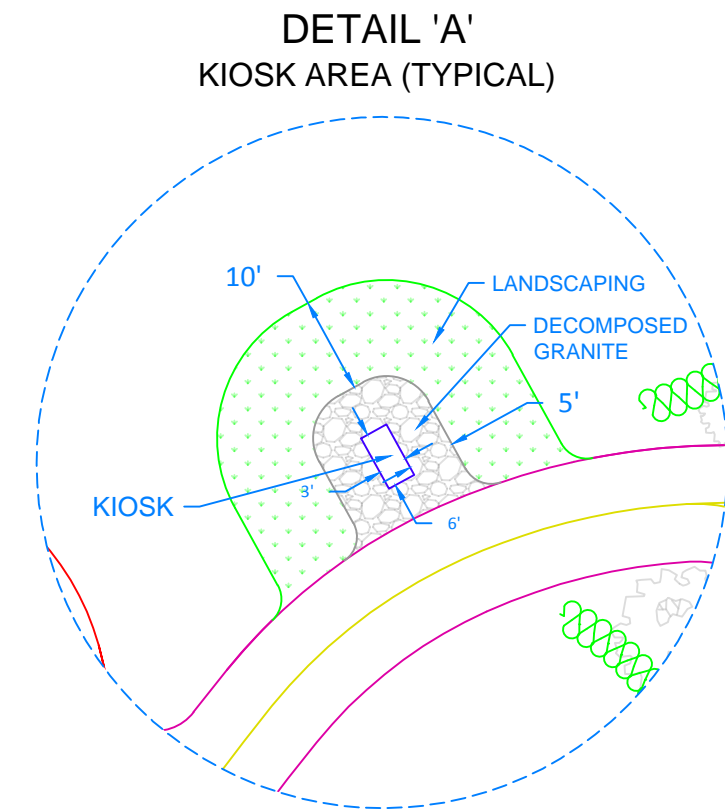


THE ART OF LIFE CANCER FOUNDATION PROPOSED TRAILS

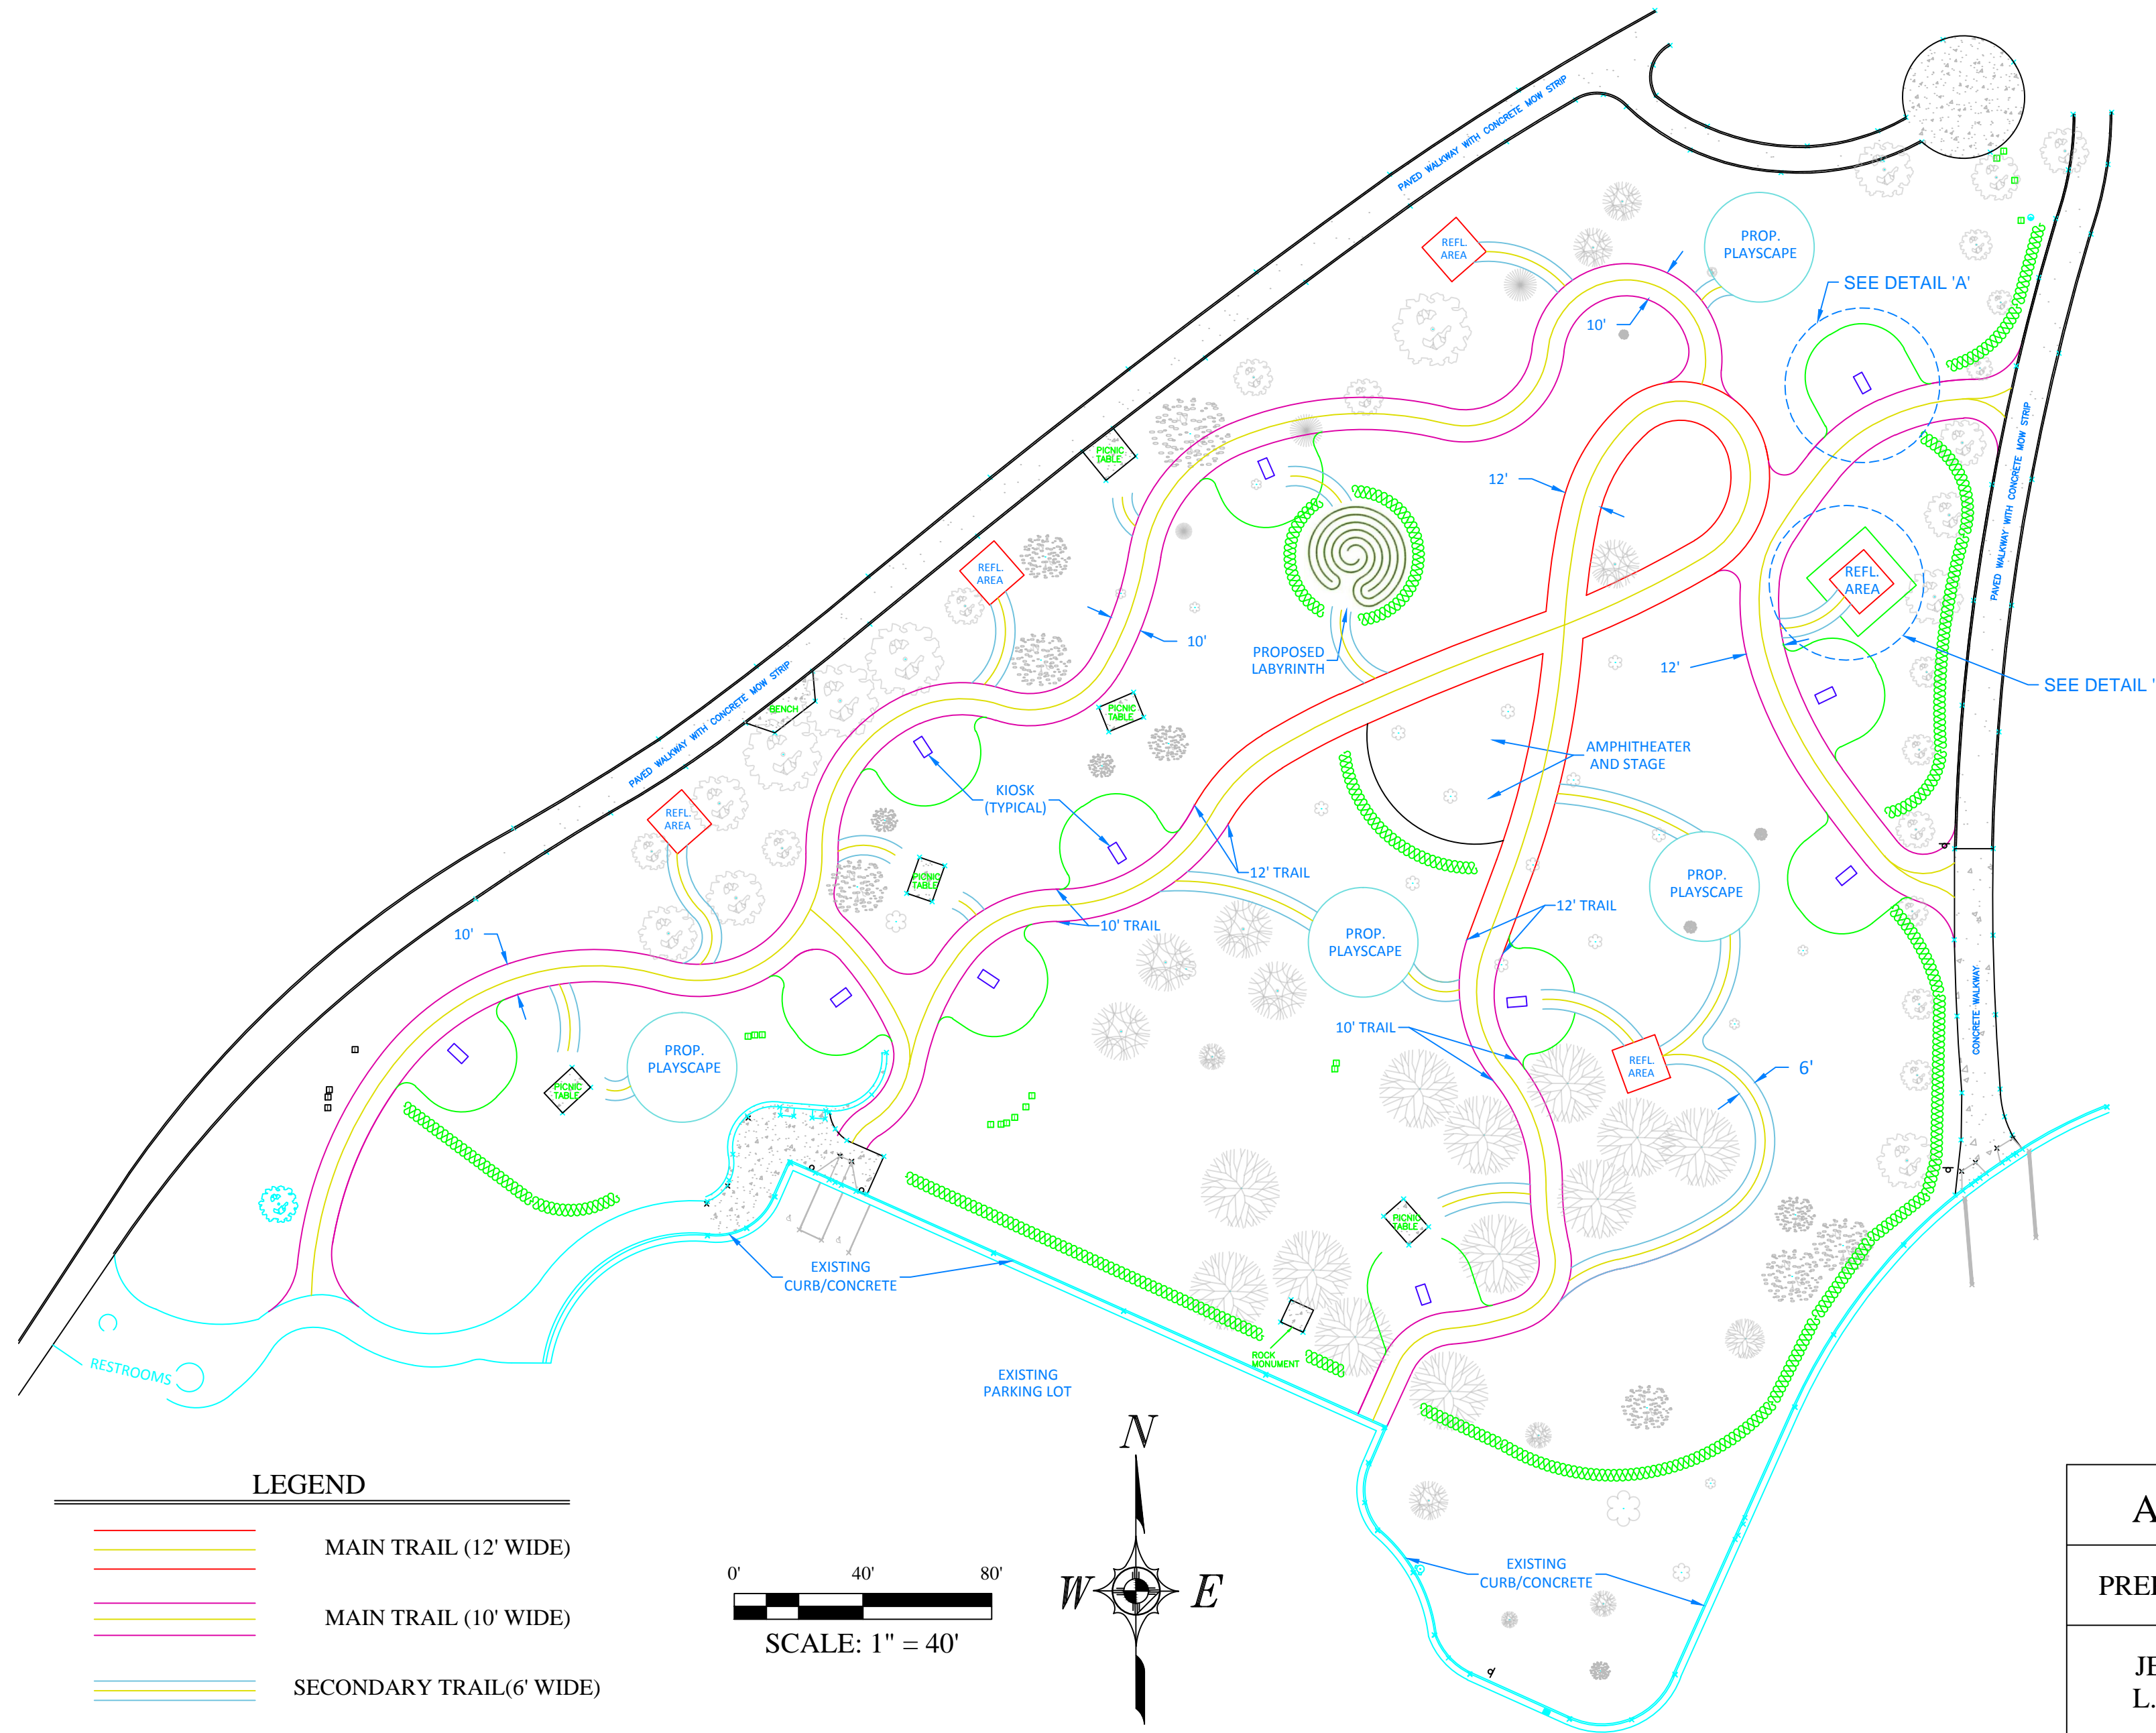

LEGEND

- MAIN TRAIL (12' WIDE)
- MAIN TRAIL (10' WIDE)
- MAIN TRAIL (10' WIDE)
- SECONDARY TRAIL (6' WIDE)
- LANDSCAPE BUFFER

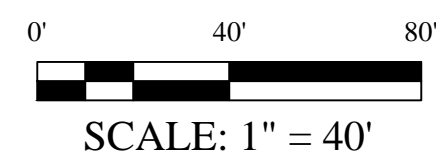

BASE FILE USED: TOPO BY DIXON AND ASSOCIATES

ART OF LIFE - WOODWARD PARK TRAIL

PREPARED BY:	PREPARED FOR:	CONTOURS OFF
JEFF CLAY L.S.I.T. 8743	THE ART OF LIFE CANCER FOUNDATION	NOV. 17, 2014
FRESNO STATE GEOMATICS ENGINEERING	FRESNO STATE CONSTRUCTION MANAGEMENT	SHEET: 1 OF 1