

AD - 2
3,228 SQ. FEET

REVISIONS/REFERENCE
REV NO.

FRESNO CHANDLER EXECUTIVE AIRPORT

KRA NO. _____
FUND NO. _____
ORG NO. _____
ACTIVITY _____
PROJECT I.D. _____

AIRPORTS DEPARTMENT
DIRECTOR OF AVIATION (INTERIM)
KEVIN R. MEIKLE, ARCHITECT

LEASE AD-2
OF CHANDLER TRACT

APPROVED
CONST. ENG. _____ OFFICE ENG. _____
CITY DESIGN ENG. _____



DR. BY: LNS
CH. BY: RRD
DATE: 1-29-13
SCALE: 1:50

CITY DRAWING NO. 26-A-89
EXHIBIT A

FRESNO YOSEMITE
INTERNATIONAL AIRPORT

CITY OF FRESNO
DEPARTMENT OF AIRPORTS
4995 EAST CLINTON WAY
FRESNO, CALIFORNIA 93727
PHONE: 559-621-4500

J:\ARCHIVE\26A\26a0089.dwg

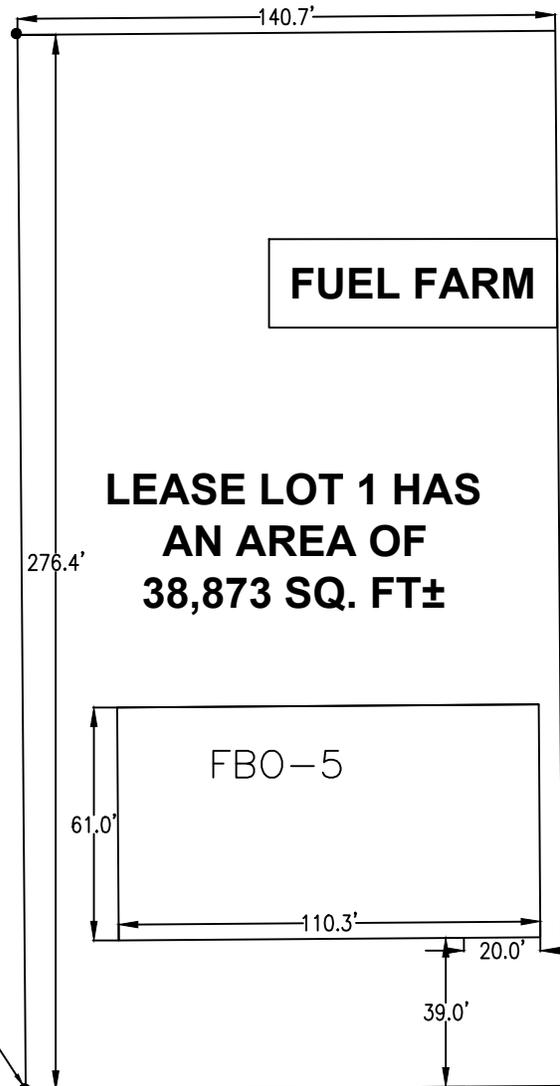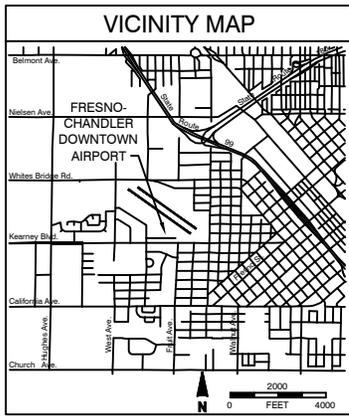


FUEL FARM

**LEASE LOT 1 HAS
AN AREA OF
38,873 SQ. FT±**

FBO-5

**TRUE POINT
OF BEGINNING**

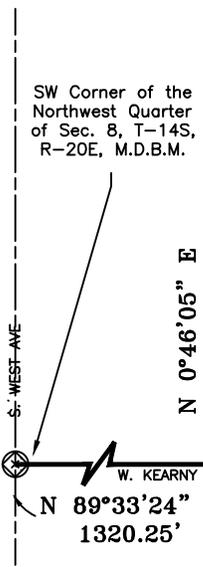

REVISIONS/REFERENCE REV NO.

FRESNO CHANDLER EXECUTIVE AIRPORT

KRA NO. _____
FUND NO. _____
ORG NO. _____
ACTIVITY _____
PROJECT I.D. _____

AIRPORTS DEPARTMENT
DIRECTOR OF AVIATION (INTERIM)
KEVIN R. MEIKLE, ARCHITECT

FRESNO YOSEMITE
INTERNATIONAL AIRPORT
CITY OF FRESNO
DEPARTMENT OF AIRPORTS
4995 EAST CLINTON WAY
FRESNO, CALIFORNIA 93727
PHONE: 559-621-4500

**LEASE LOT 1
OF CHANDLER TRACT**

APPROVED	
CONST. ENG. _____	OFFICE ENG. _____
CITY DESIGN ENG. _____	
DR. BY: <u>LNS</u>	CITY DRAWING NO. <u>26-A-88</u>
CH. BY: <u>RRD</u>	EXHIBIT A
DATE: <u>1-28-13</u>	
SCALE: <u>1:50</u>	

J:\ARCHIVE\26A\26a0088.dwg