

# MAP OF COLLEGE ADDITION


TO THE CITY OF FRESNO.

BEING THE SUBDIVISION OF LOTS 26, 27, 28, 29, 62, 63, 72, 73 OF POPPY COLONY, ALSO LOTS 60, 61, 74, 75 OF POPPY COLONY, NOW "GRAND VIEW TERRACE."

Surveyed and plotted, November, 1912, by *Claris H. Bennett, C.E.*

Scale of Map: 100 Feet to the Inch.

SHEET N<sup>o</sup> 1.

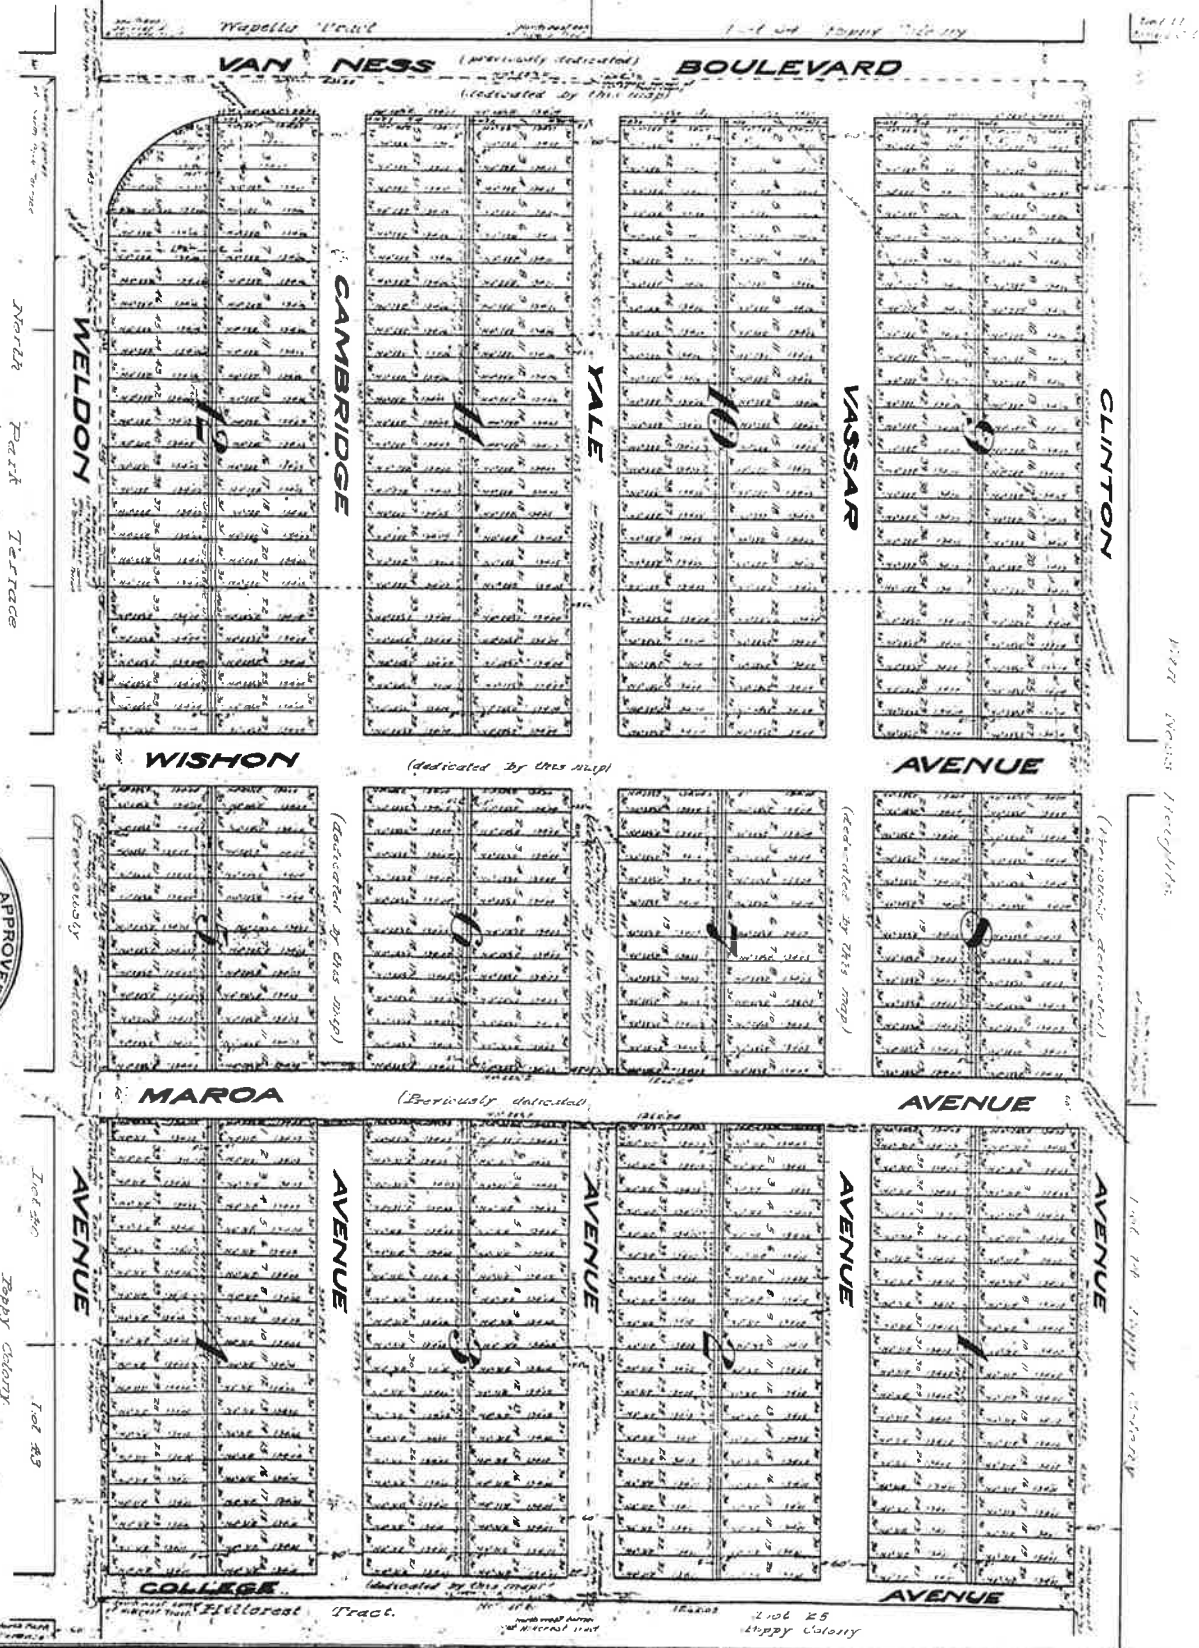

North  
Park  
Terrace

Lot 48  
Poppy Colony  
Lot 49


Van Ness Heights

Lot 74  
Poppy Colony

College Tract  
Elletrest  
Tract.  
No. 118  
with road front  
of street lot  
18626  
2nd E8  
Poppy Colony


VASSAR 201 AV.

60'

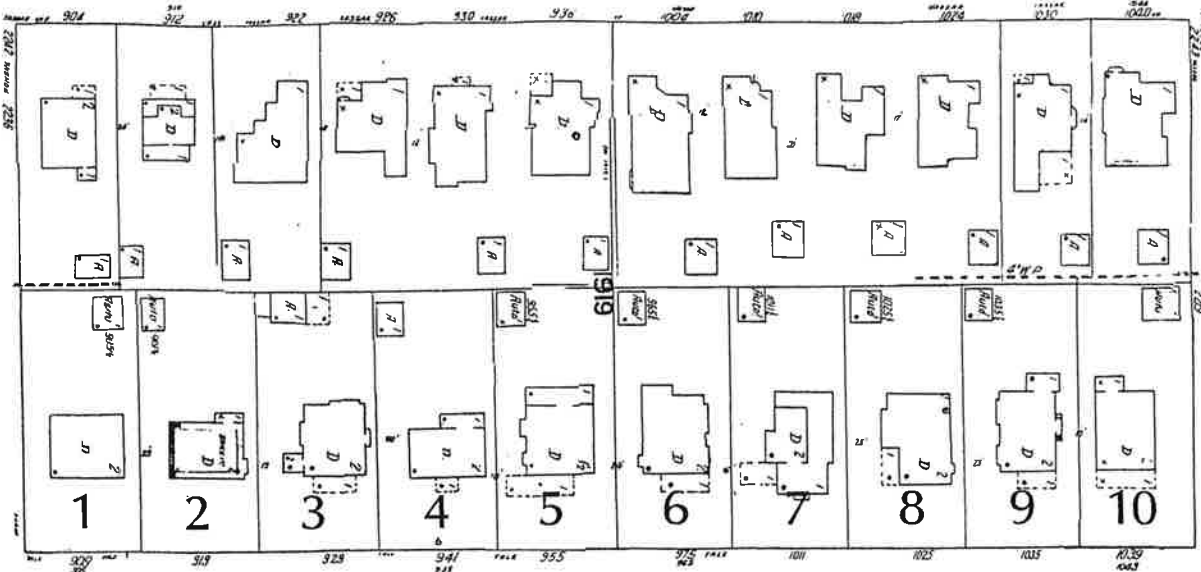


YALE AV.

MOROA AV.

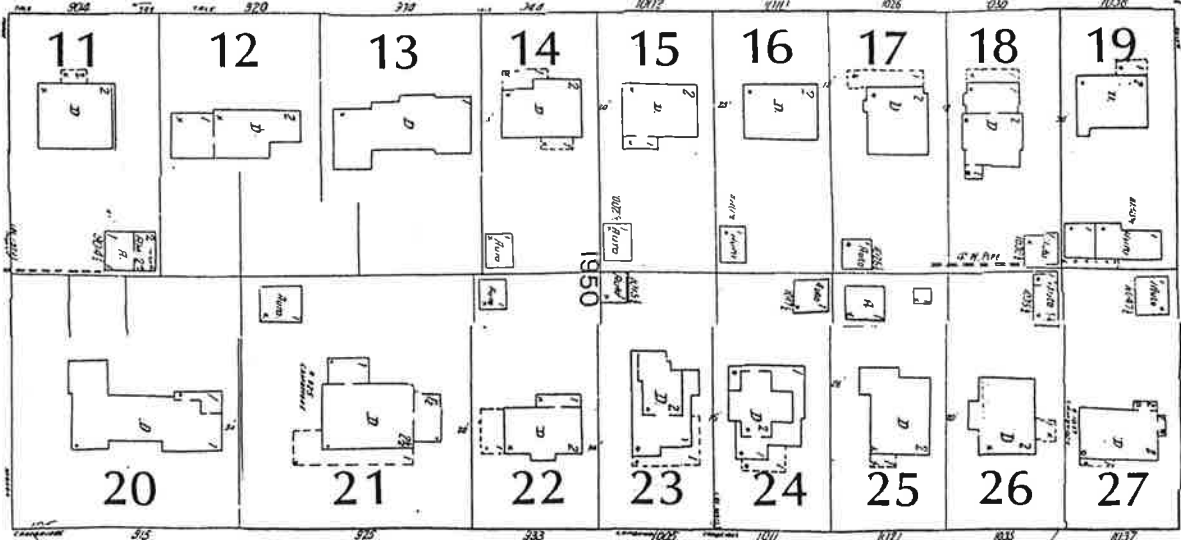

CAMBRIDGE AV.

60'

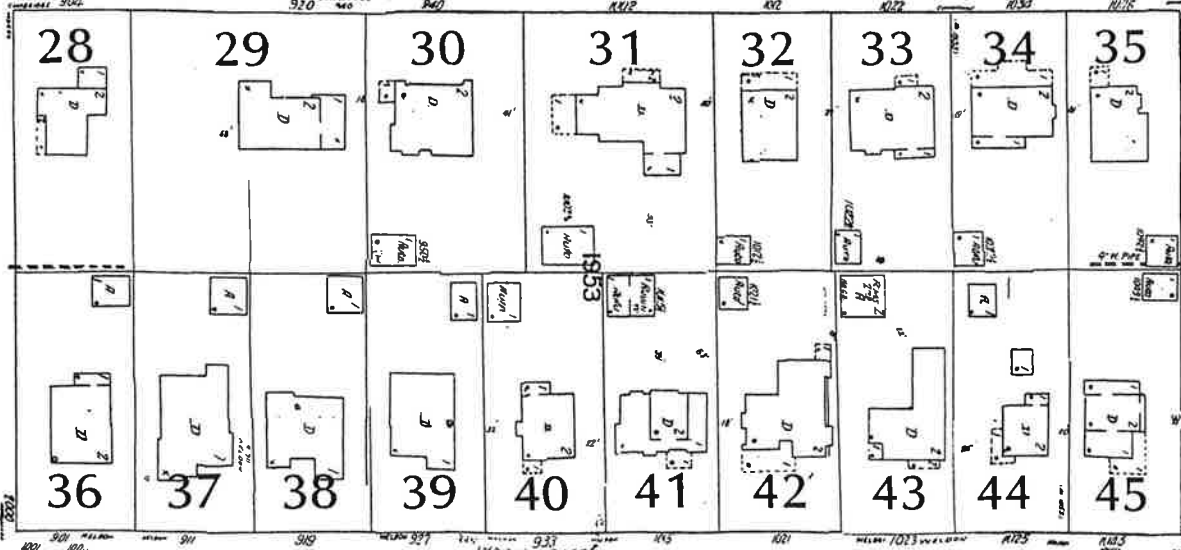

WELDON AV.

204

