


ATTACHMENT No. 1 VICINITY MAP

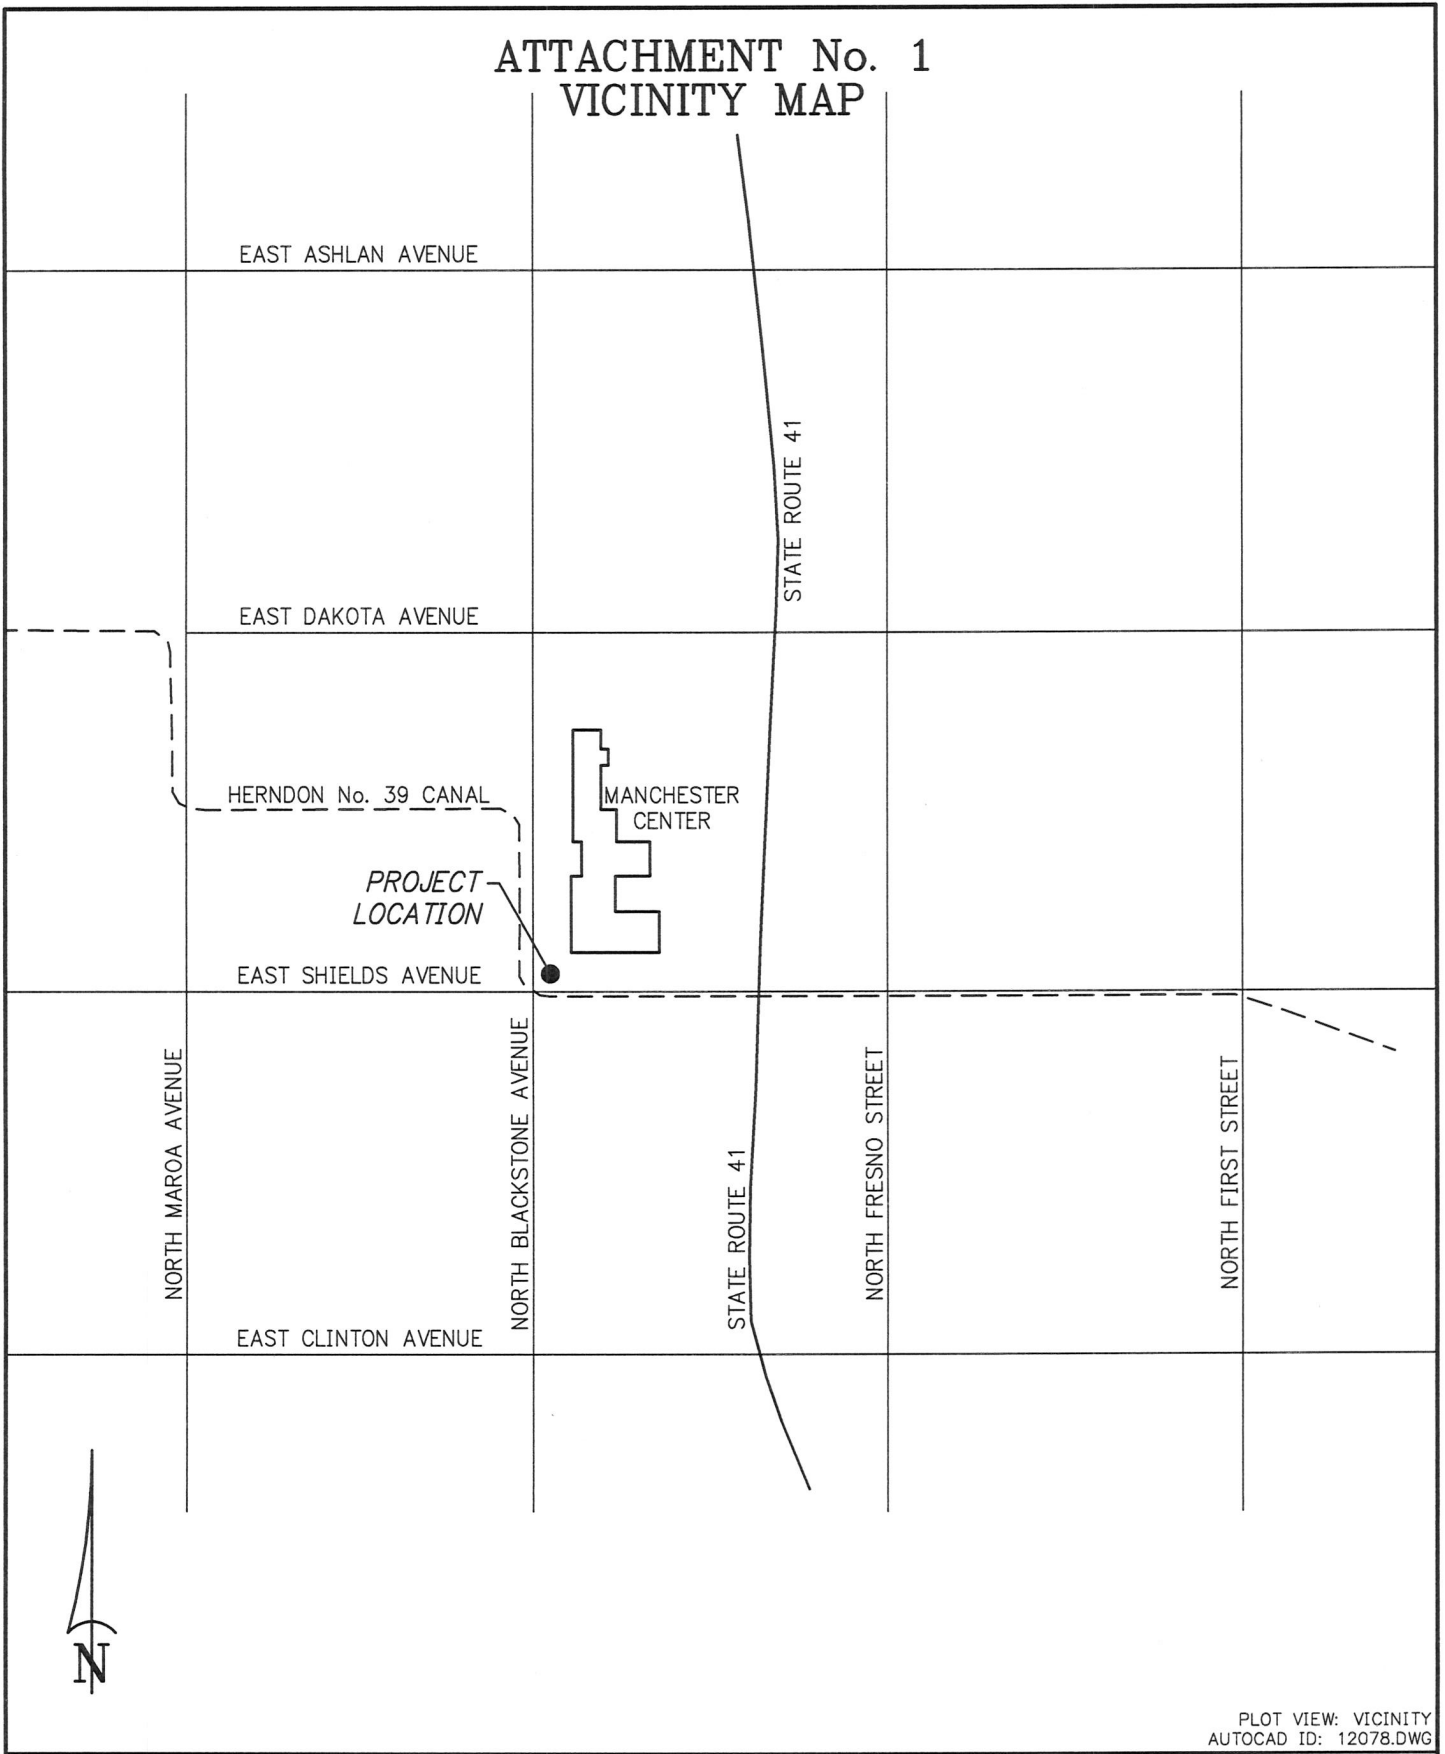

PLOT VIEW: VICINITY
AUTOCAD ID: 12078.DWG

REF. & REV. 2015-013 PLAT No. 2056 PW FILE 11801	CITY OF FRESNO DEPARTMENT OF PUBLIC WORKS VICINITY MAP OMNINET PROPERTIES MANCHESTER CENTER, LLC 9420 WILSHIRE BLVD., FOURTH FLOOR BEVERLY HILLS, CA 90212	PROJ. ID. _____ FUND NO. _____ ORG. NO. _____ DR. BY <u> PWL </u> CH. BY _____ DATE _____ SCALE <u> N.T.S. </u>	SHEET NO. <u> 1 </u> OF <u> 1 </u> SHEETS
---	---	---	--