

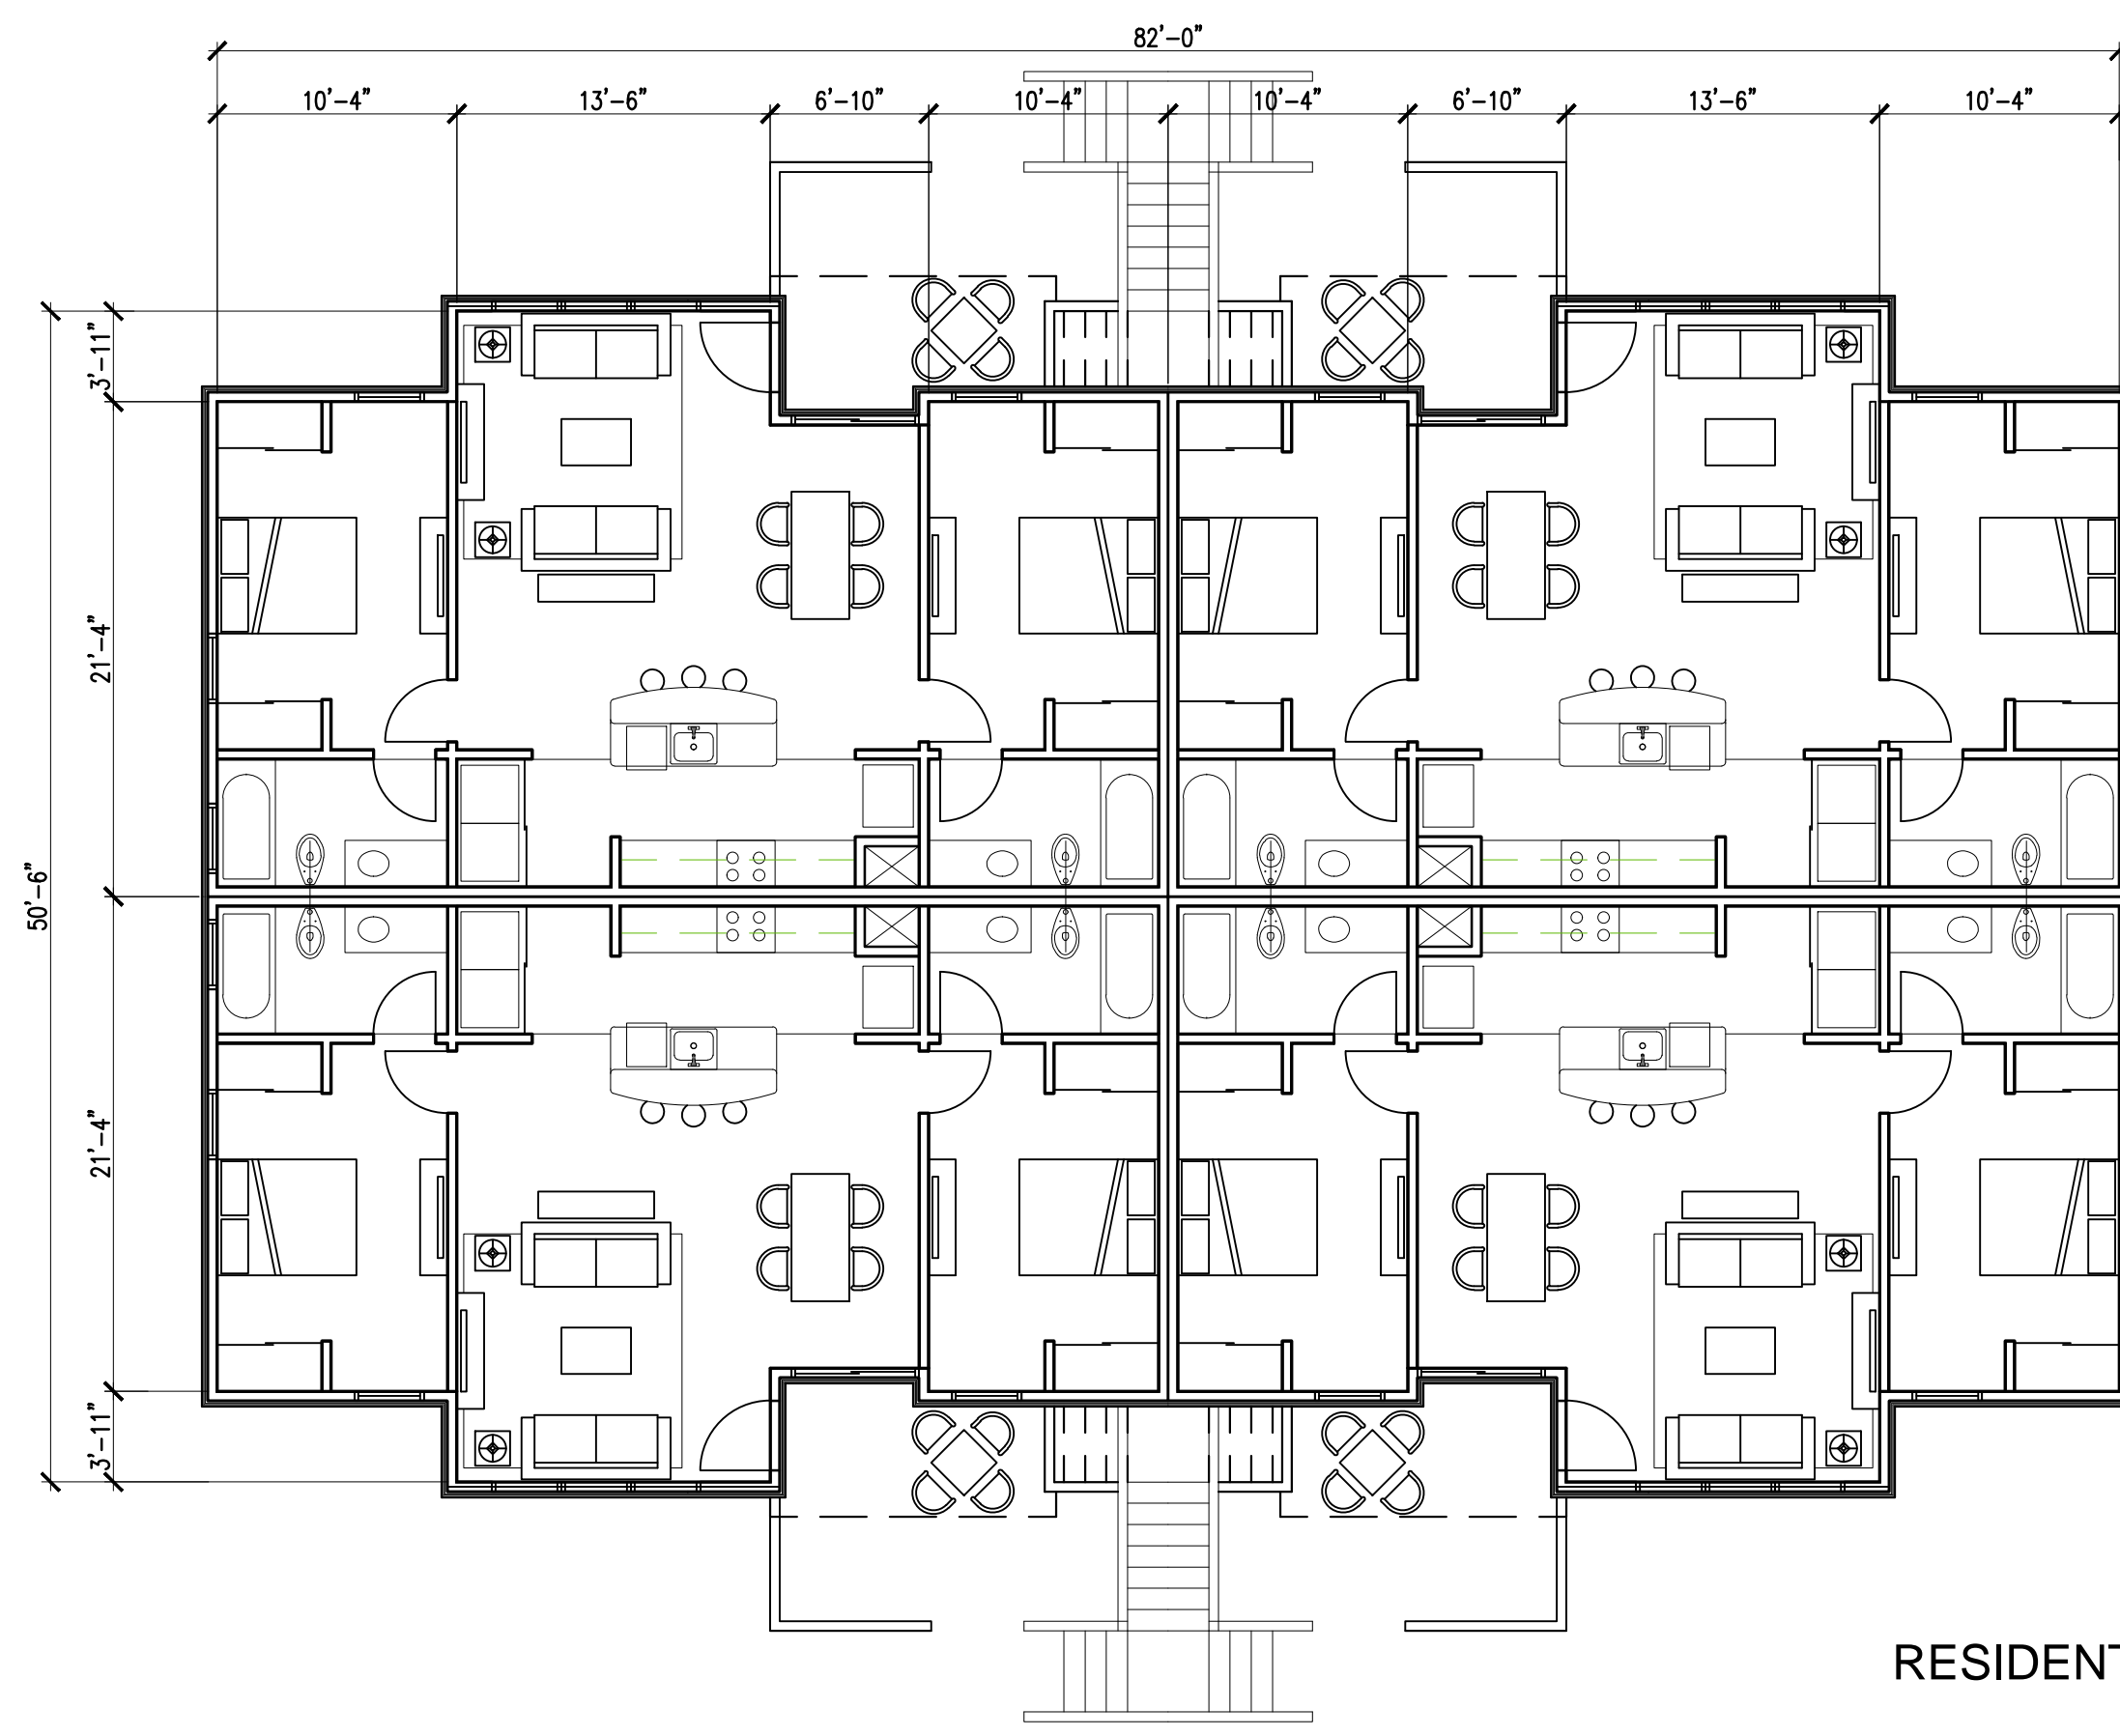


SECOND FLOOR PLAN

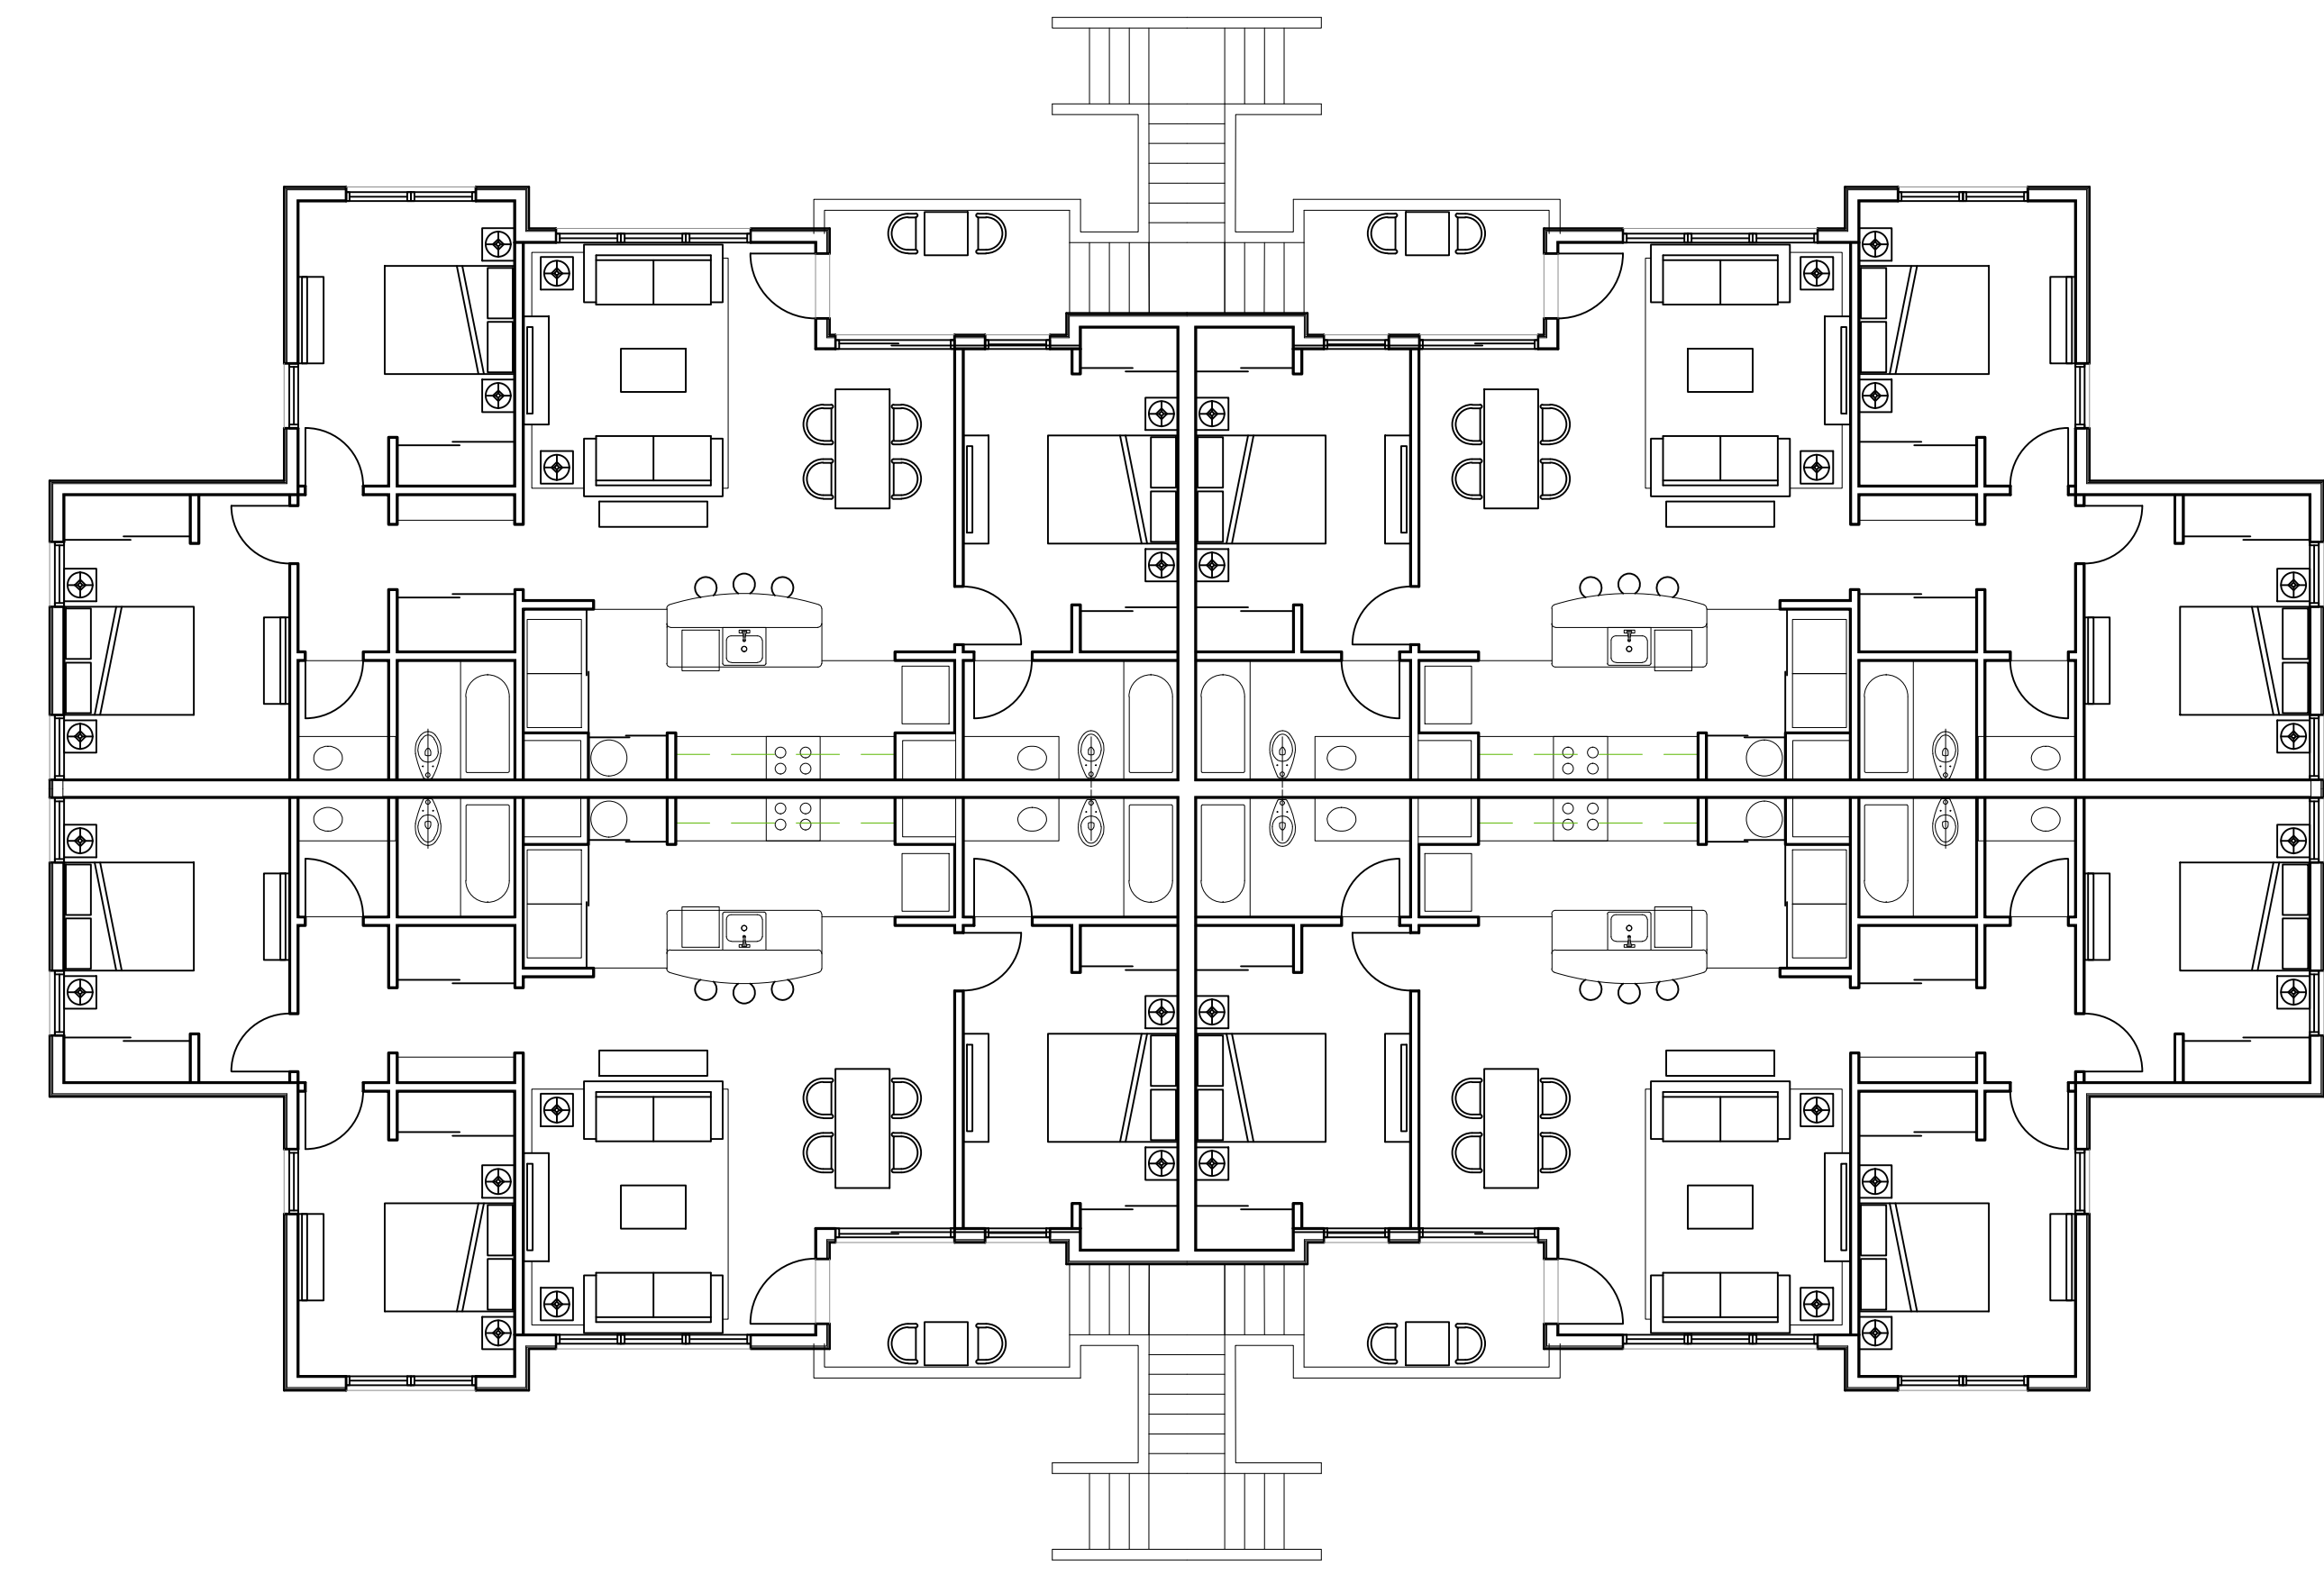


FIRST FLOOR PLAN

RESIDENTIAL UNIT B
6,705 SF

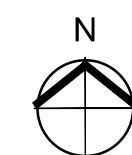

SECOND FLOOR PLAN

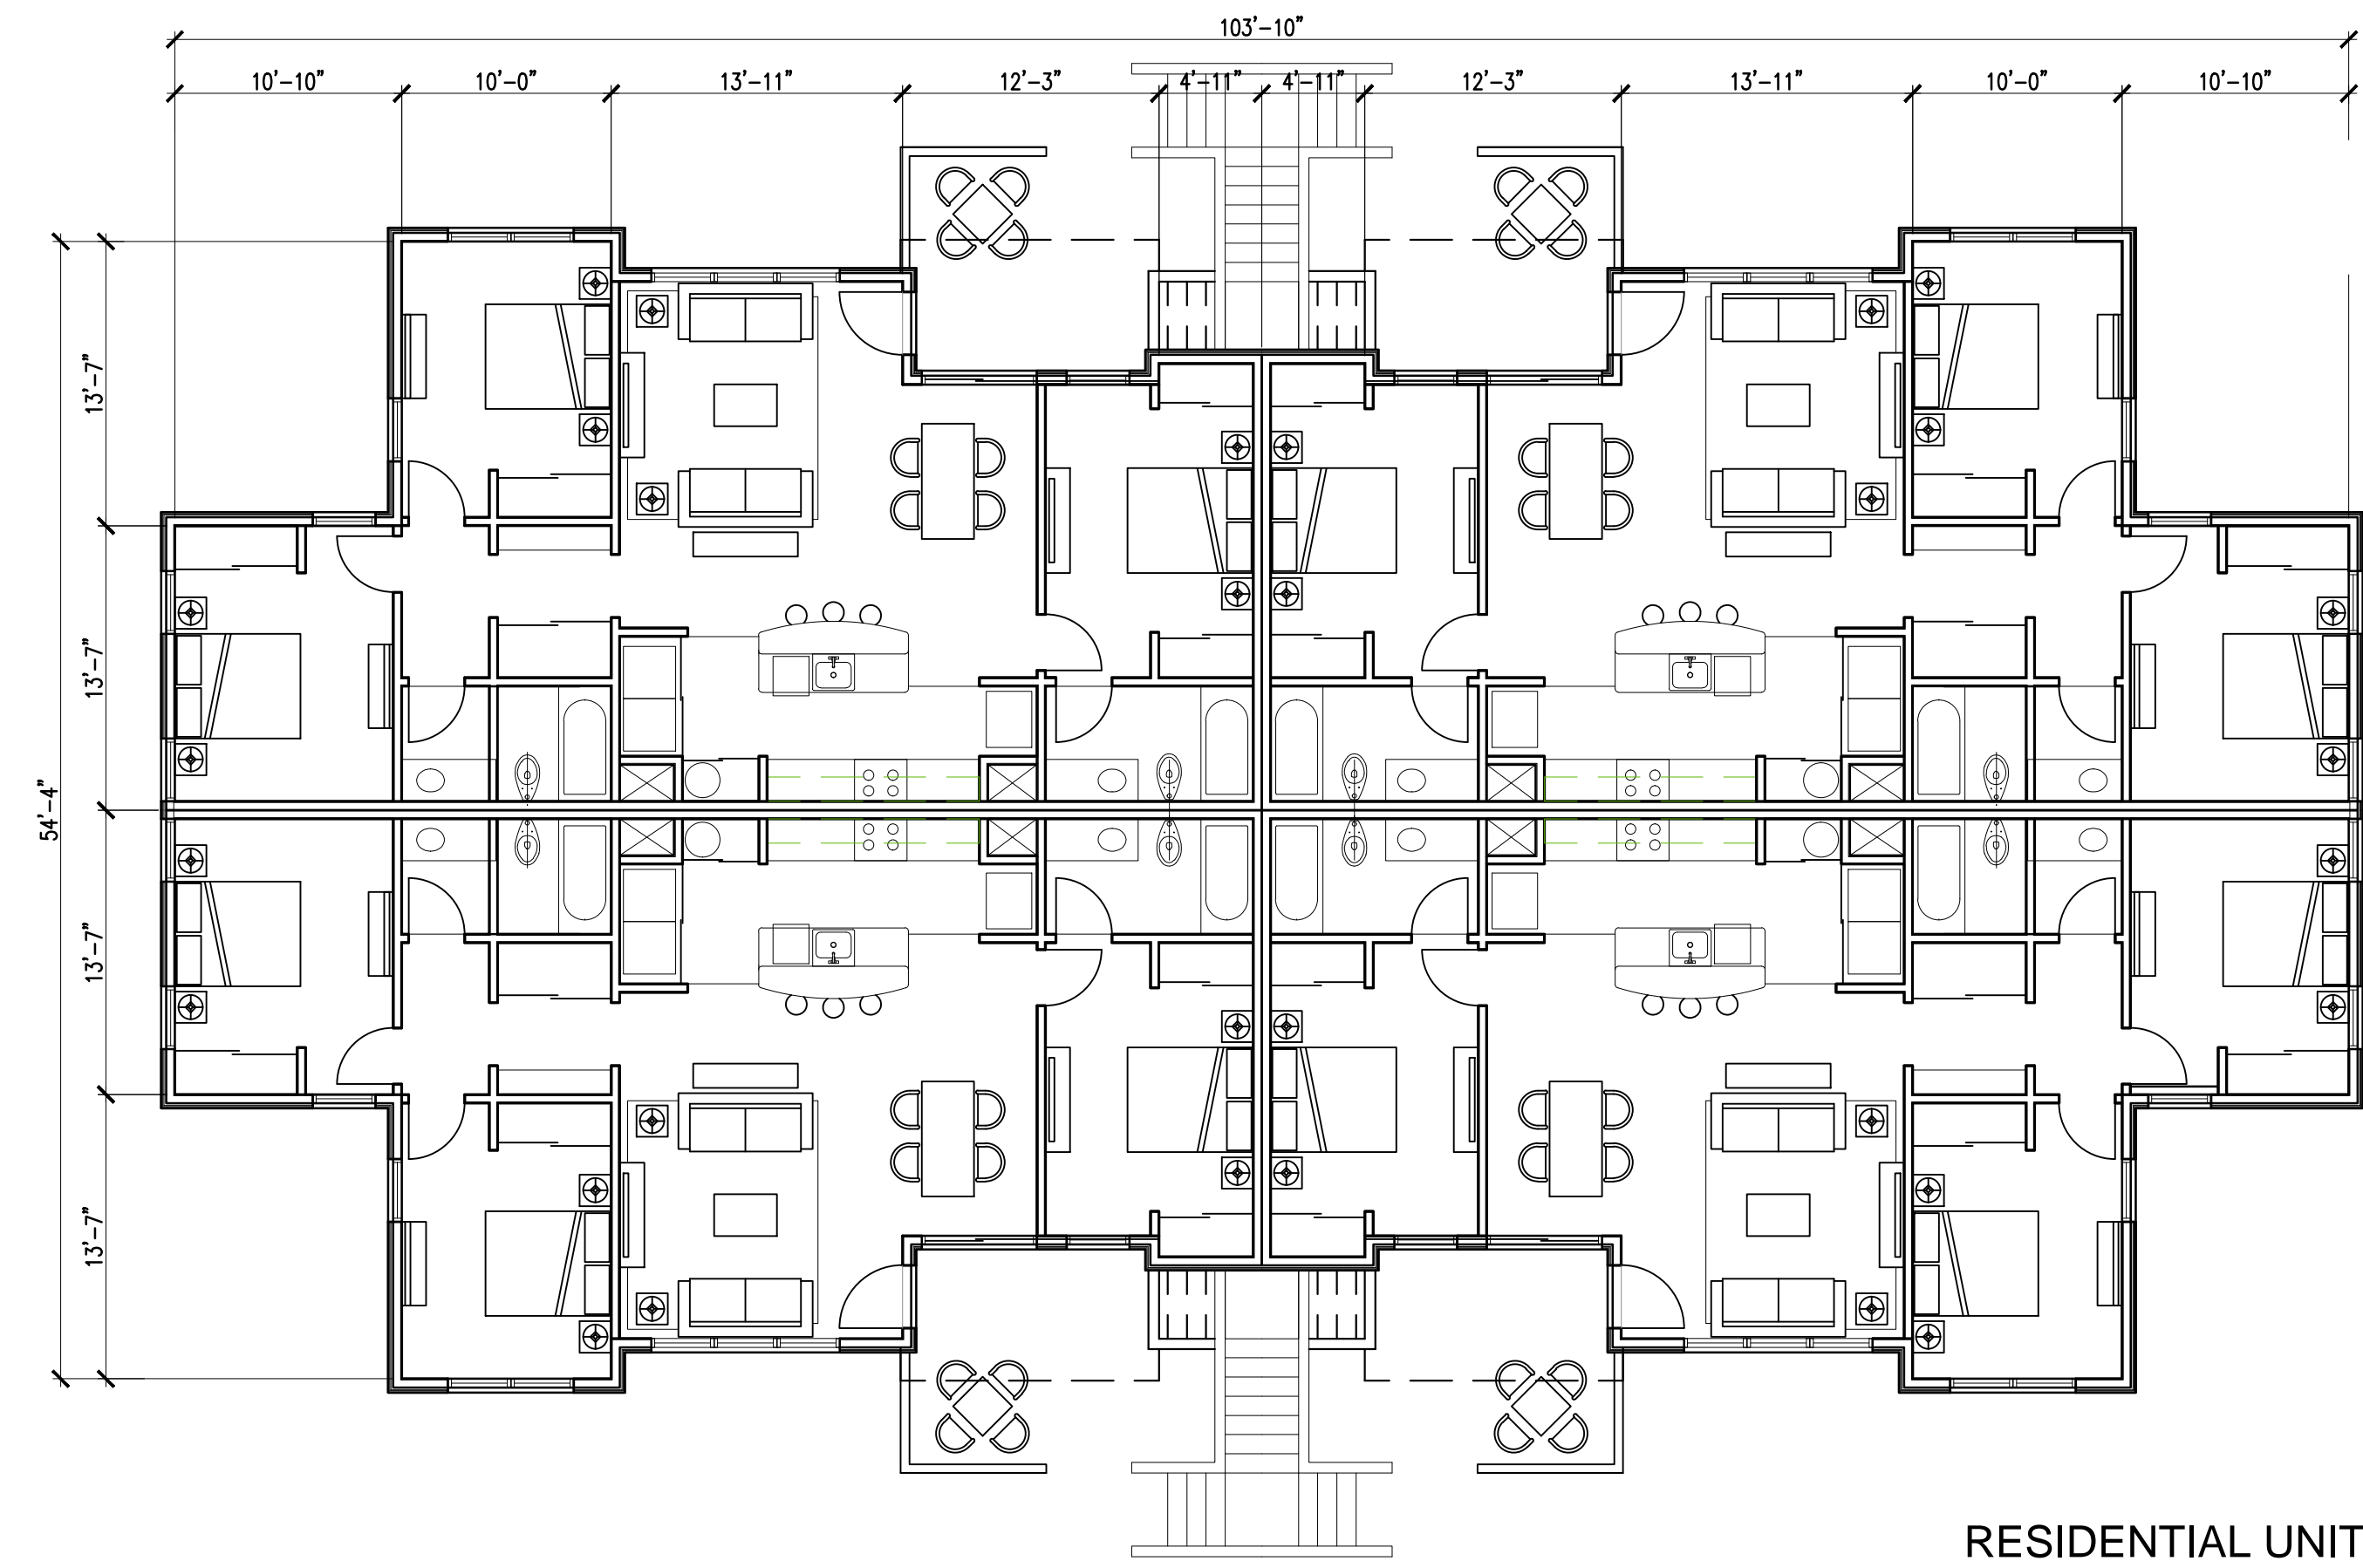

FIRST FLOOR PLAN

RESIDENTIAL UNIT A
9,450 SF



KEY MAP

