

Exhibit G

AREA TO BE REZONED

PORTION OF THE NORTHWEST QUARTER OF SECTION 22, TOWNSHIP 13 SOUTH, RANGE 19 EAST, M.D.B.&M
 IN THE UNINCORPORATED AREA OF FRESNO COUNTY, STATE OF CALIFORNIA.


AREA: 20.00 ACRES

SITE ADDRESS: 5628 WEST DAKOTA AVENUE, FRESNO, CA 93722

LEGEND

- REZONE AREA
- EXISTING PARCEL LINES
- RIGHT OF WAY
- SECTIONAL BREAKDOWN LINE
- SECTION LINE/ROAD CENTERLINE

P.O.B. POINT OF BEGINNING
D.N. INDICATES DOCUMENT NUMBER
 PER OFFICIAL RECORDS OF
 FRESNO COUNTY

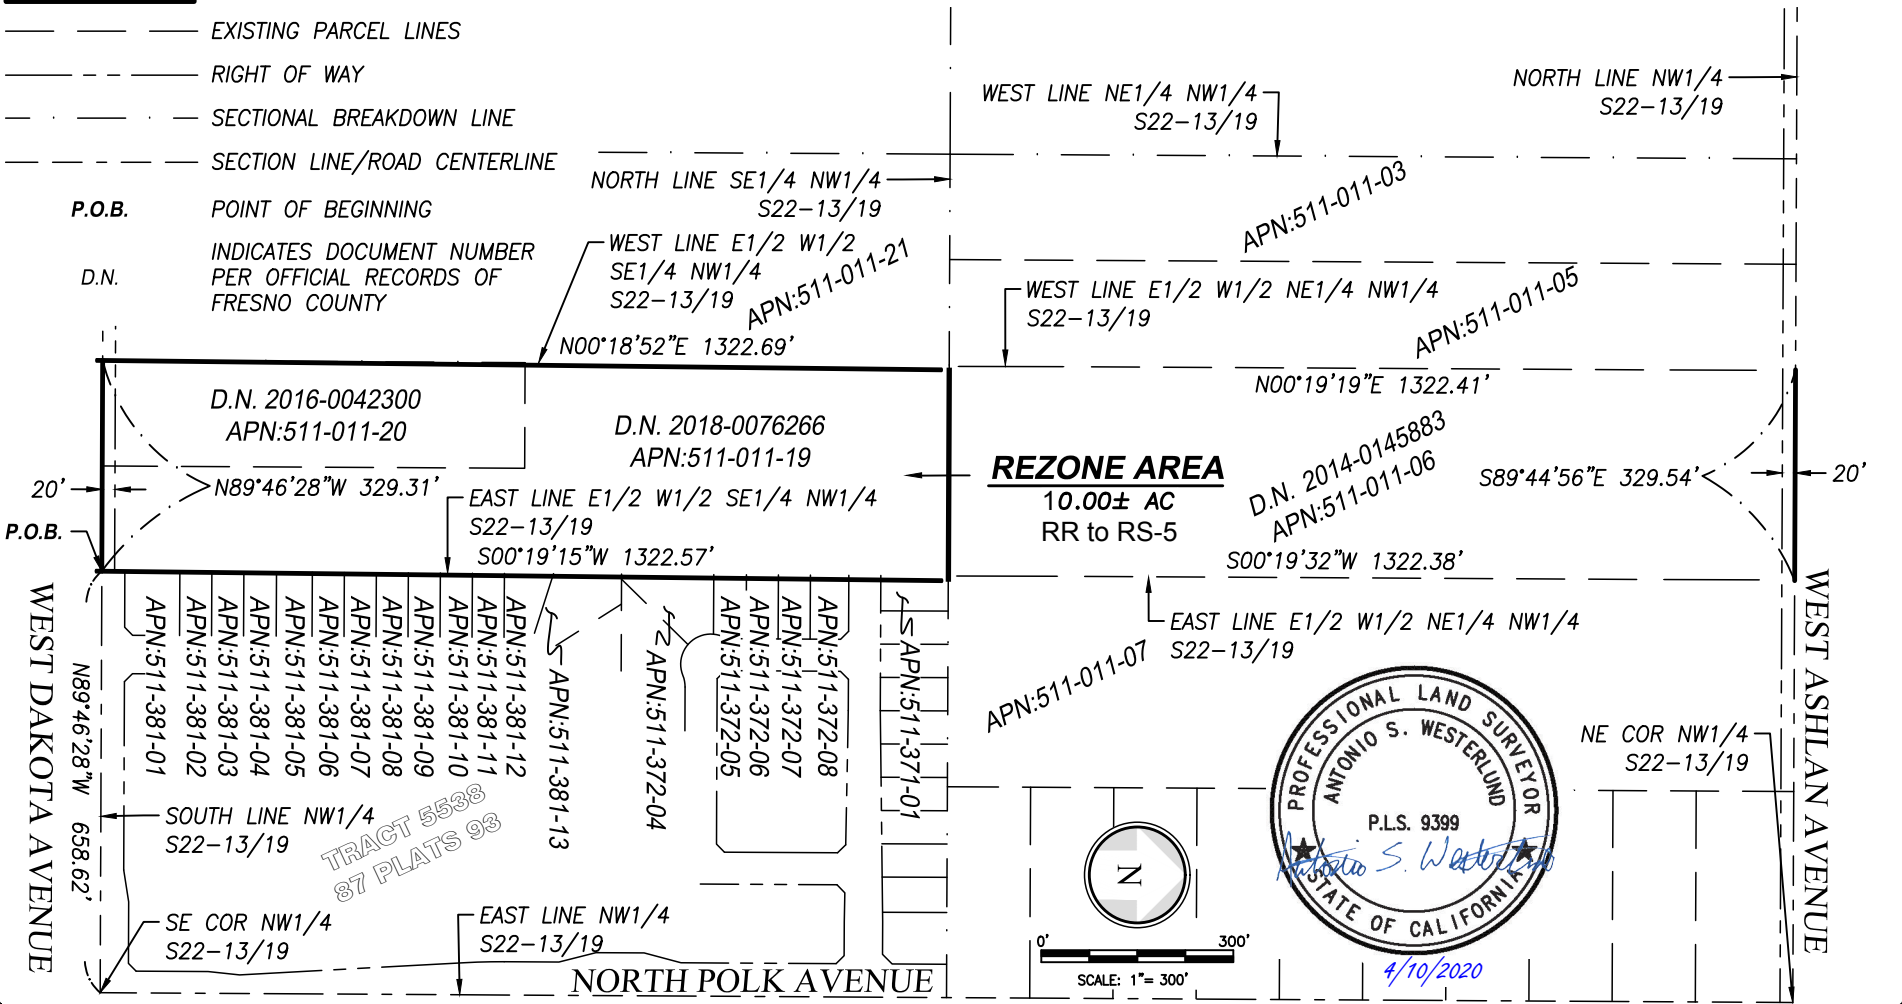

L:\PROJECTS\2019\190385\ACAD\LEGALS\REZONE\190385-REZONE2.DWG 4/10/2020 9:44 AM

PROJECT NO.: 190385
 DRAWN BY: RCJ
 QA/QC BY: ASW
 SCALE: 1"=300'
 SHEET NO.:
1 OF 1

EXHIBIT "B"

PLAT TO ACCOMPANY DESCRIPTION AREA TO BE REZONED

601 POLLASKY AVE., STE. 301 TEL: (559) 449-2400
 CLOVIS, CA 93612 WWW.QKINC.COM
 © COPYRIGHT BY QUAD KNOPF, INC. UNAUTHORIZED USE PROHIBITED.