

MONUMENTS:


A PLANNED UNIT DEVELOPMENT

BEING A SUBDIVISION OF OUTLOT L OF THE AMENDING MAP OF TRACT NO. 5205, RECORDED IN VOLUME 76 OF PLATS, PAGES 46 THROUGH 70, FRESNO COUNTY RECORDS

IN THE CITY OF FRESNO, COUNTY OF FRESNO, STATE OF CALIFORNIA

SURVEYED AND PLATTED IN JANUARY 2017, BY BRET A. GIANNETTA

CONSISTING OF THREE SHEETS

SHEET TWO OF THREE SHEETS

BASIS OF BEARINGS

THE SOUTH LINE OF THE SOUTHWEST QUARTER OF SECTION 11, TOWNSHIP 12 SOUTH, RANGE 20 EAST, MOUNT DIABLO BASE AND MERIDIAN TAKEN AS BEARING SOUTH 88°25'17" EAST AS SHOWN ON AMENDING MAP OF TRACT NO. 5205, RECORDED IN VOLUME 76 OF PLATS, AT PAGES 46 THROUGH 70, FRESNO COUNTY RECORDS


NOTE:

1. SET 3/4" IRON PIPE, 6" DOWN, TAGGED LS 8177 AT ALL LOT CORNERS.
2. OUTLOT A FOR PRIVATE STREETS AND IS A PUBLIC UTILITY EASEMENT NOW OFFERED FOR DEDICATION FOR PUBLIC USE.
3. OUTLOT B FOR LANDSCAPING, OPEN SPACE AND COMMON AREA PURPOSES.

LEGEND:

- MONUMENT FOUND AND ACCEPTED AS NOTED
- SET 3/4" IRON PIPE, 30" LONG, 6" DOWN, INGAGED LS 8177, OR AS NOTED.
- ⊙ SET 3/4" IRON PIPE, 30" LONG, 4" UP IN 6" DIAMETER x 30" F.C.C. MONUMENT, DOWN 6" BELOW GRADE, INGAGED LS 8177.
- CALC CALCULATED FROM RECORD DATA
- F.C.R. FRESNO COUNTY RECORDS
- PE PEDESTRIAN EASEMENT NOW OFFERED FOR DEDICATION FOR PUBLIC USE
- PUE PUBLIC UTILITY EASEMENT NOW OFFERED FOR DEDICATION FOR PUBLIC USE
- (R) INDICATES RADIAL BEARING TO CURVE
- (R) INDICATES THE LIMITS OF THIS SUBDIVISION

SCALE: 1" = 100'

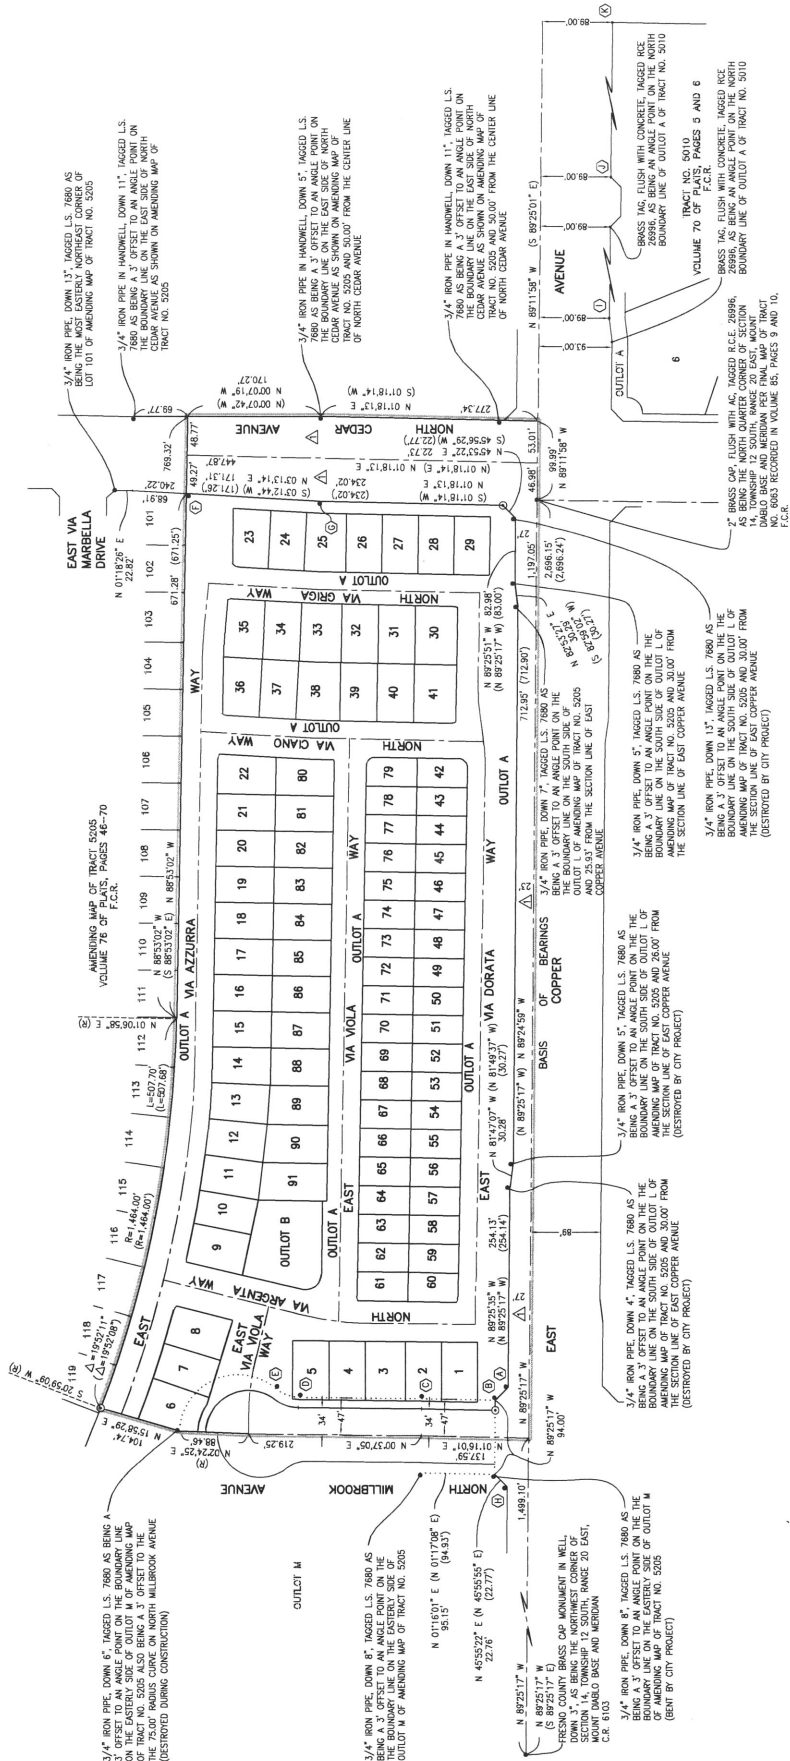

THE CITY OF FRESNO, COUNTY OF FRESNO, STATE OF CALIFORNIA
SURVEYED AND PLATTED IN JANUARY 2017, BY BRET A. GIANNETTA
CONSISTING OF THREE SHEETS
SHEET THREE OF THREE SHEETS

