


Exhibit D:
Exhibits for Conditional Use Permit No. C-13-092

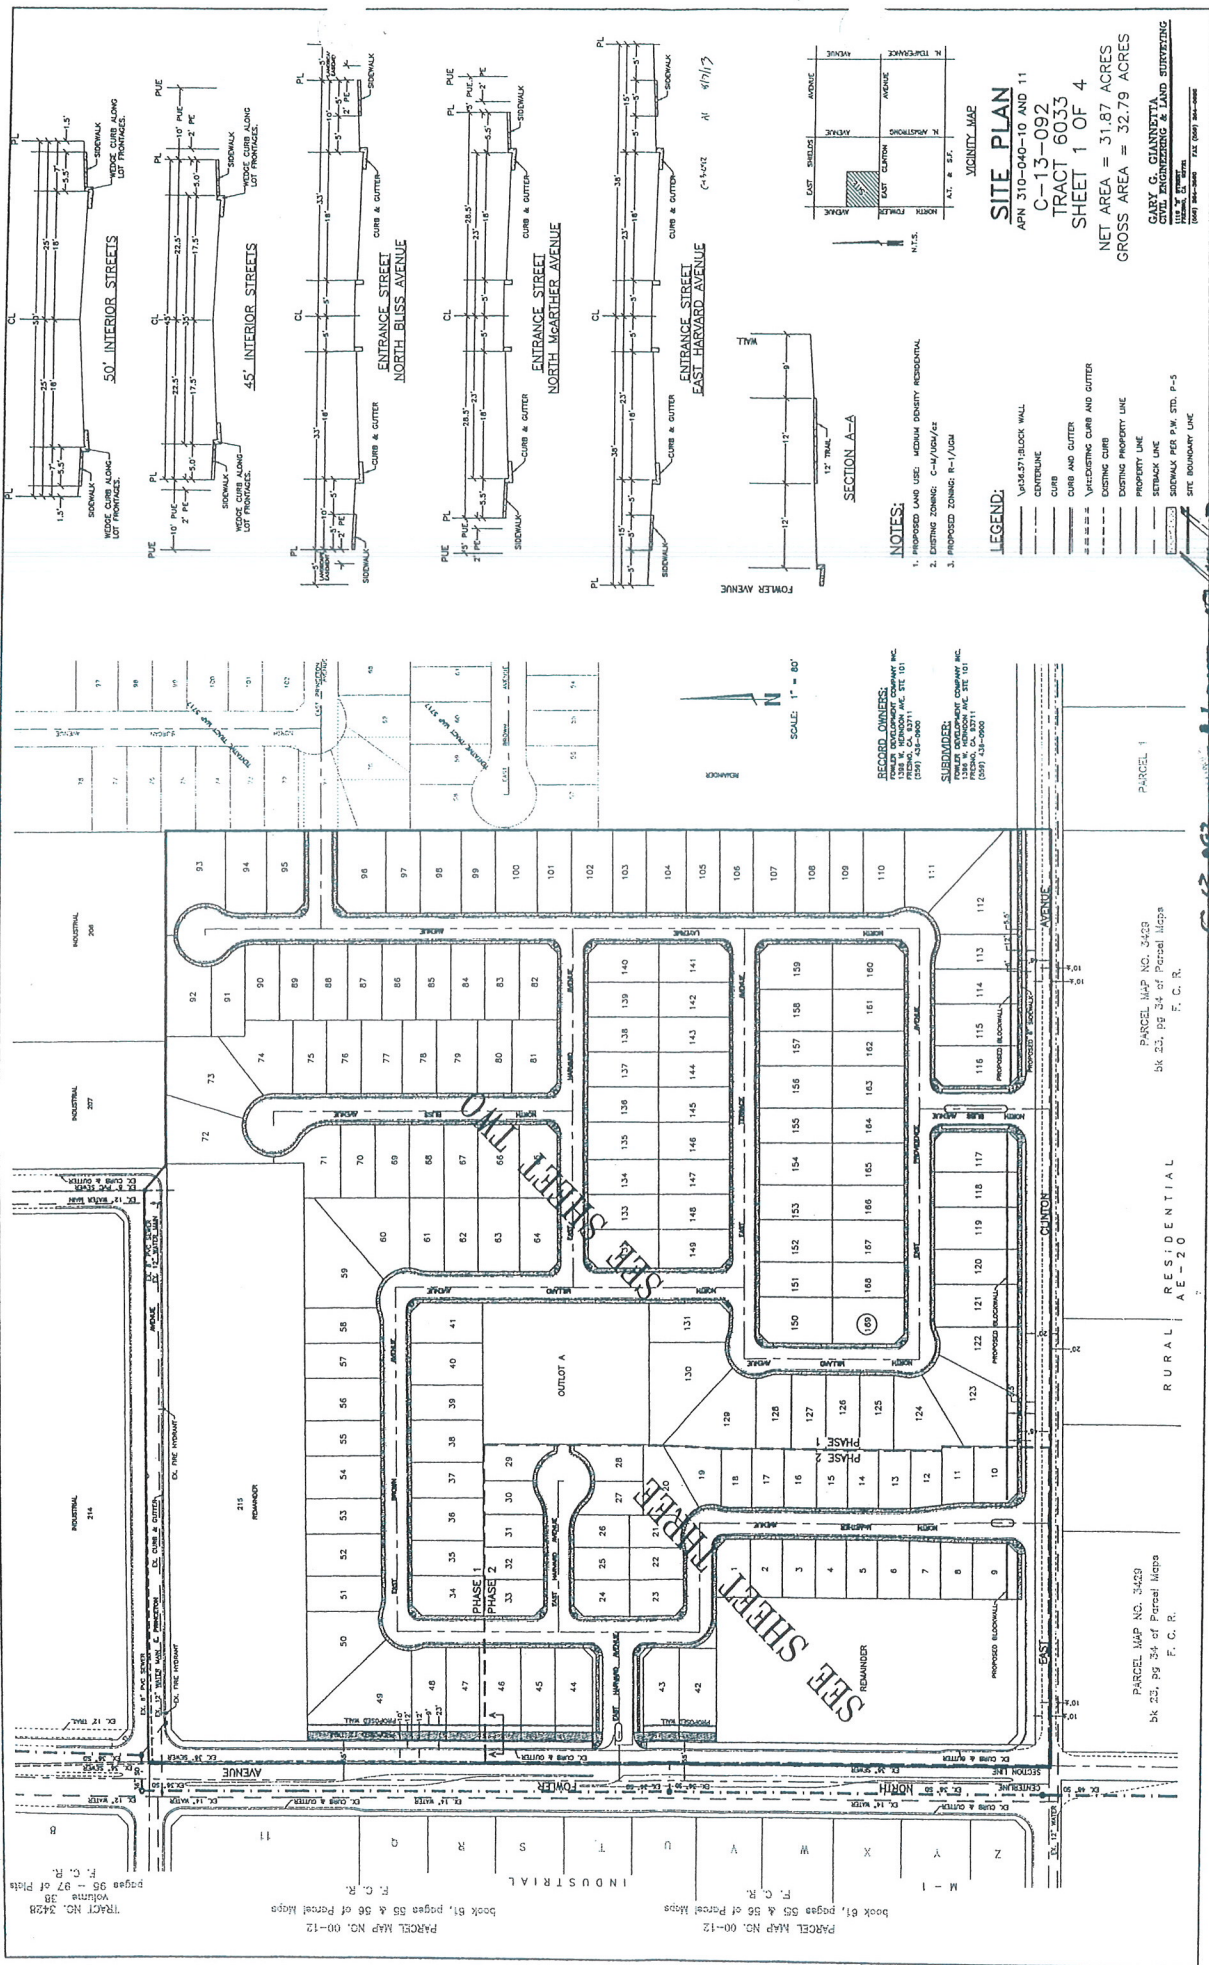

APPL NO. C-13-092 EXHIBIT A DATE 8/11/13

PROJ. ENG. _____ DATE _____

TRAFFIC ENG. _____ DATE _____

COND. APPROVED BY _____ DATE _____

CITY OF FRESNO PLANNING & DEVELOPMENT DEPT


TRACT NO. 3428
 Volume 38
 pages 85 - 87 of Plans
 F. C. R.

TRACT NO. 3429
 Volume 38
 pages 88 - 90 of Plans
 F. C. R.


NET AREA = 31.87 ACRES
GROSS AREA = 32.79 ACRES

GARY G. GIANNETTA
 CIVIL ENGINEERING & LAND SURVEYING
 1111 N. MARKET ST., SUITE 100
 FRESNO, CA 93702
 (509) 261-0000
 FAX (509) 261-0000


DATE: 1/27/13

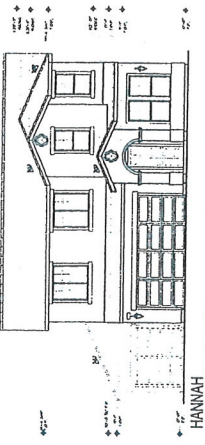


HANNAH
"SANTA BARBARA" FRONT ELEVATION

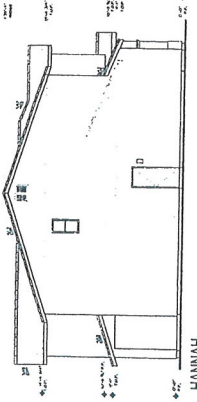


HANNAH
LEFT ELEVATION

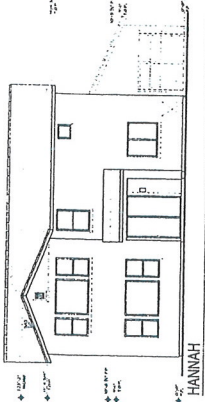


HANNAH
REAR ELEVATION

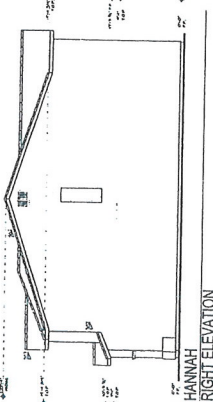


HANNAH
RIGHT ELEVATION

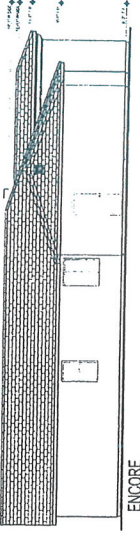


ENCORE
LEFT ELEVATION

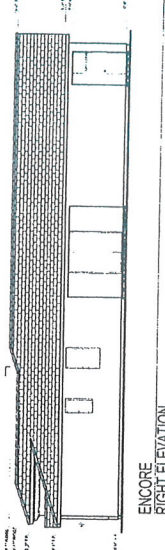


ENCORE
RIGHT ELEVATION

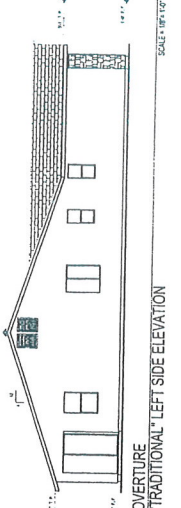


OVERTURE
"TRADITIONAL" LEFT SIDE ELEVATION

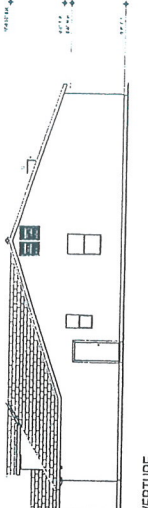


OVERTURE
"TRADITIONAL" RIGHT SIDE ELEVATION

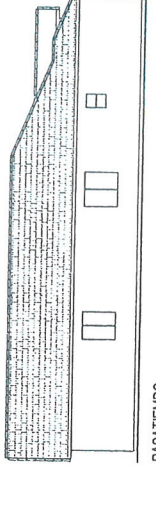


PASATIEMPO
"SANTA BARBARA" LEFT SIDE ELEVATION

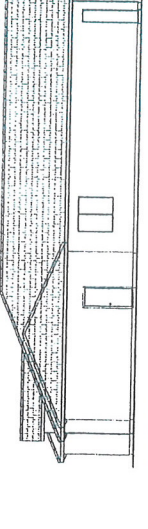


PASATIEMPO
"SANTA BARBARA" RIGHT SIDE ELEVATION

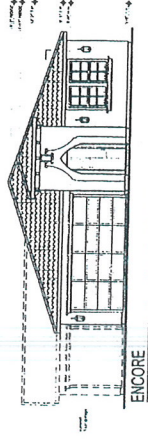


ENCORE
"ANDALUSIAN" FRONT ELEVATION

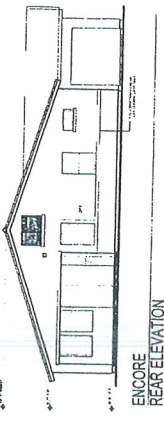


ENCORE
REAR ELEVATION

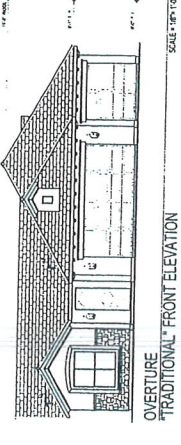


OVERTURE
"TRADITIONAL" FRONT ELEVATION

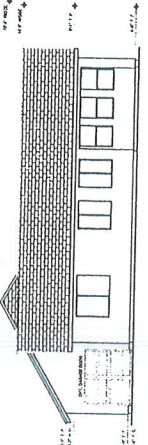

OVERTURE
"TRADITIONAL" REAR ELEVATION

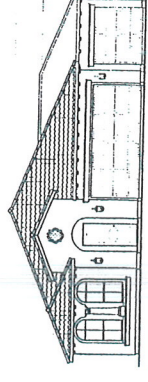


PASATIEMPO
"SANTA BARBARA" FRONT ELEVATION

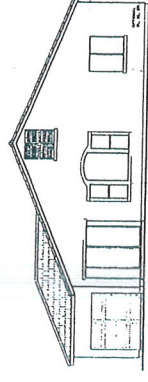


PASATIEMPO
"SANTA BARBARA" REAR ELEVATION


APPL. NO. C-13-092 EXHIBIT E1 DATE 08/12/13
 PROJ. ENG. _____ DATE _____
 TRAFFIC ENG. _____ DATE _____
 COND. APPROVED BY _____ DATE _____
 CITY OF FRESNO PLANNING & DEVELOPMENT DEPT

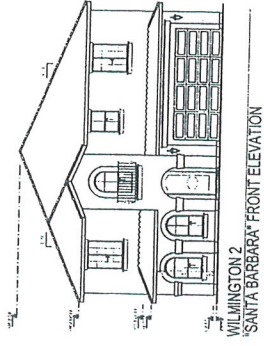


WILMINGTON 2
 'SANTA BARBARA' FRONT ELEVATION

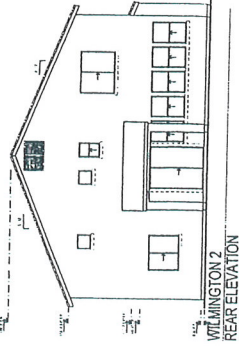


WILMINGTON 2
 REAR ELEVATION

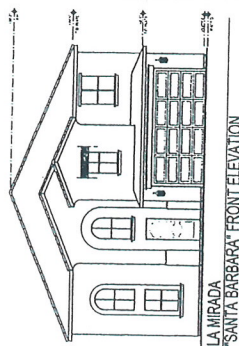


LA MIRADA
 'SANTA BARBARA' FRONT ELEVATION

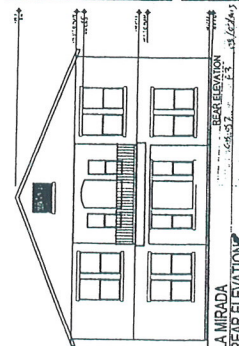


LA MIRADA
 REAR ELEVATION

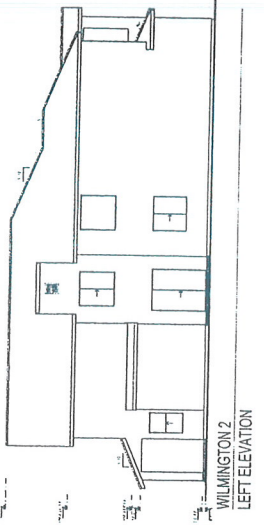

WILMINGTON 2
 LEFT ELEVATION

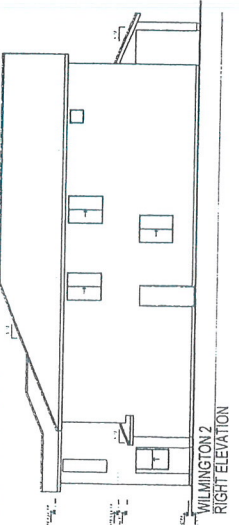


WILMINGTON 2
 RIGHT ELEVATION

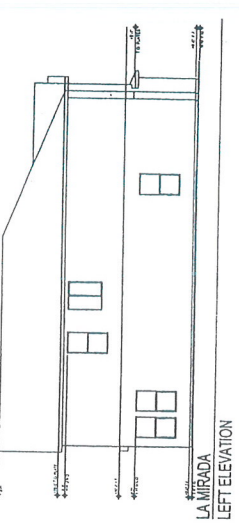

LA MIRADA
 LEFT ELEVATION




LA MIRADA
 RIGHT ELEVATION

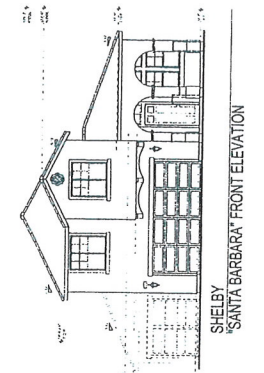


SHELBY
 'SANTA BARBARA' FRONT ELEVATION




SHELBY
 REAR ELEVATION

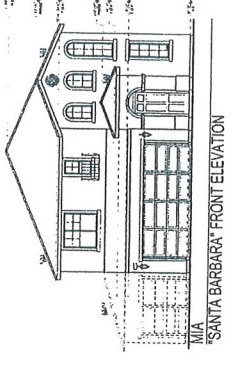


MIA
 'SANTA BARBARA' FRONT ELEVATION

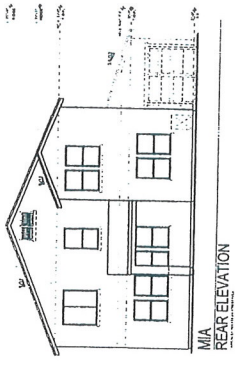


MIA
 REAR ELEVATION

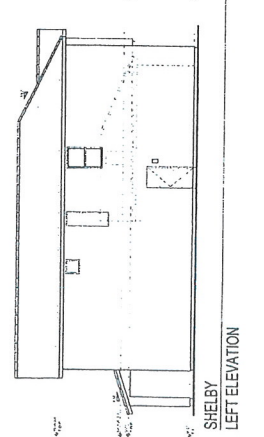


SHELBY
 LEFT ELEVATION

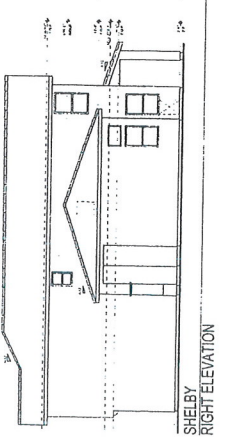

SHELBY
 RIGHT ELEVATION

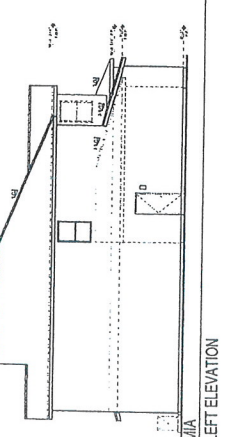

MIA
 LEFT ELEVATION

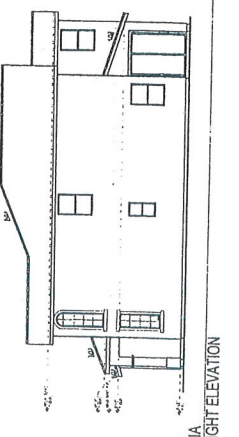

MIA
 RIGHT ELEVATION

APPL. NO. C13092 EXHIBIT ES DATE 08/17/13

PROJ. ENG. _____ DATE _____
 TRAFFIC ENG. _____ DATE _____
 COND. APPROVED BY _____ DATE _____

CITY OF FRESNO PLANNING & DEVELOPMENT DEPT

UNLESS OTHERWISE SPECIFIED, ALL CONSTRUCTION SHALL BE IN ACCORDANCE WITH THE 2013 CALIFORNIA BUILDING CODE, AS AMENDED, AND ALL APPLICABLE LOCAL ORDINANCES. THE CONTRACTOR SHALL BE RESPONSIBLE FOR OBTAINING ALL NECESSARY PERMITS AND APPROVALS FROM THE APPLICABLE AGENCIES. THE ARCHITECT SHALL BE RESPONSIBLE FOR OBTAINING ALL NECESSARY PERMITS AND APPROVALS FROM THE APPLICABLE AGENCIES. THE ARCHITECT SHALL BE RESPONSIBLE FOR OBTAINING ALL NECESSARY PERMITS AND APPROVALS FROM THE APPLICABLE AGENCIES.

Models


FLOOR PLAN

REVISIONS


Project #: 08-08-13
 Date: 08-08-13
 Drawn: [blank]
 Checked: [blank]

Sheet Number


A1

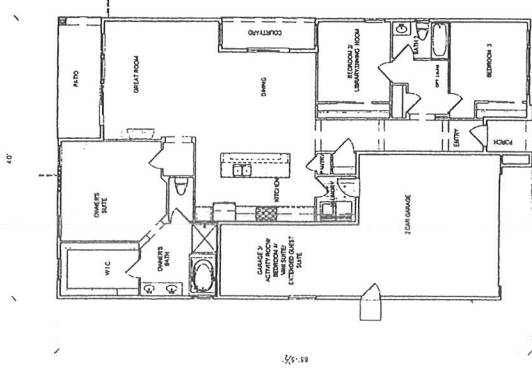


SCALE = 1/8"=1'-0"

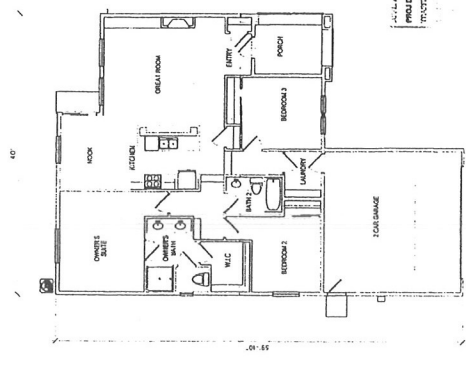


SCALE = 1/8"=1'-0"

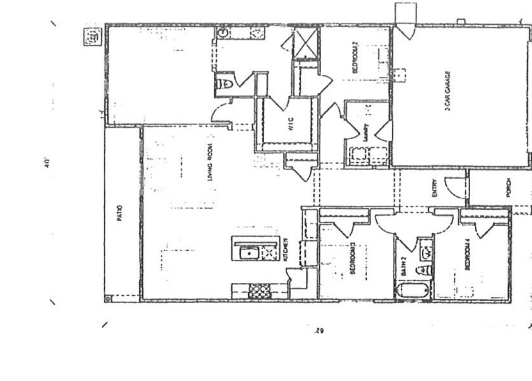


SCALE = 1/8"=1'-0"

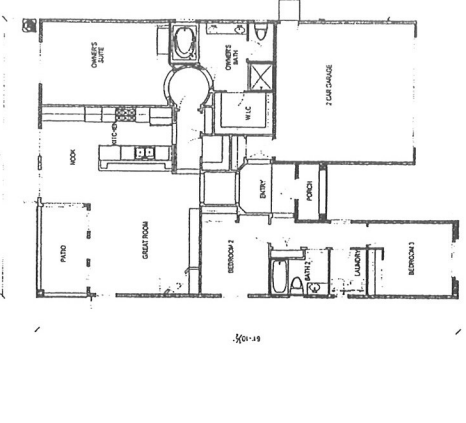

SCALE = 1/8"=1'-0"

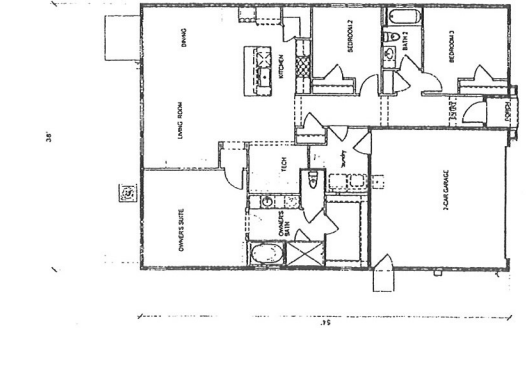

SCALE = 1/8"=1'-0"

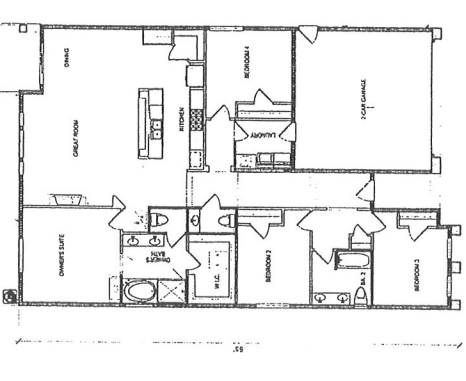

SCALE = 1/8"=1'-0"

APPL. NO. ~~CIS-082~~ EXHIBIT ~~E1~~ DATE ~~08/17/13~~
 PROJ. ENG. _____ DATE _____
 TRAFFIC ENG. _____ DATE _____
 COND. APPROVED BY _____ DATE _____
 CITY OF FRESNO PLANNING & DEVELOPMENT DEPT

