



First Floor

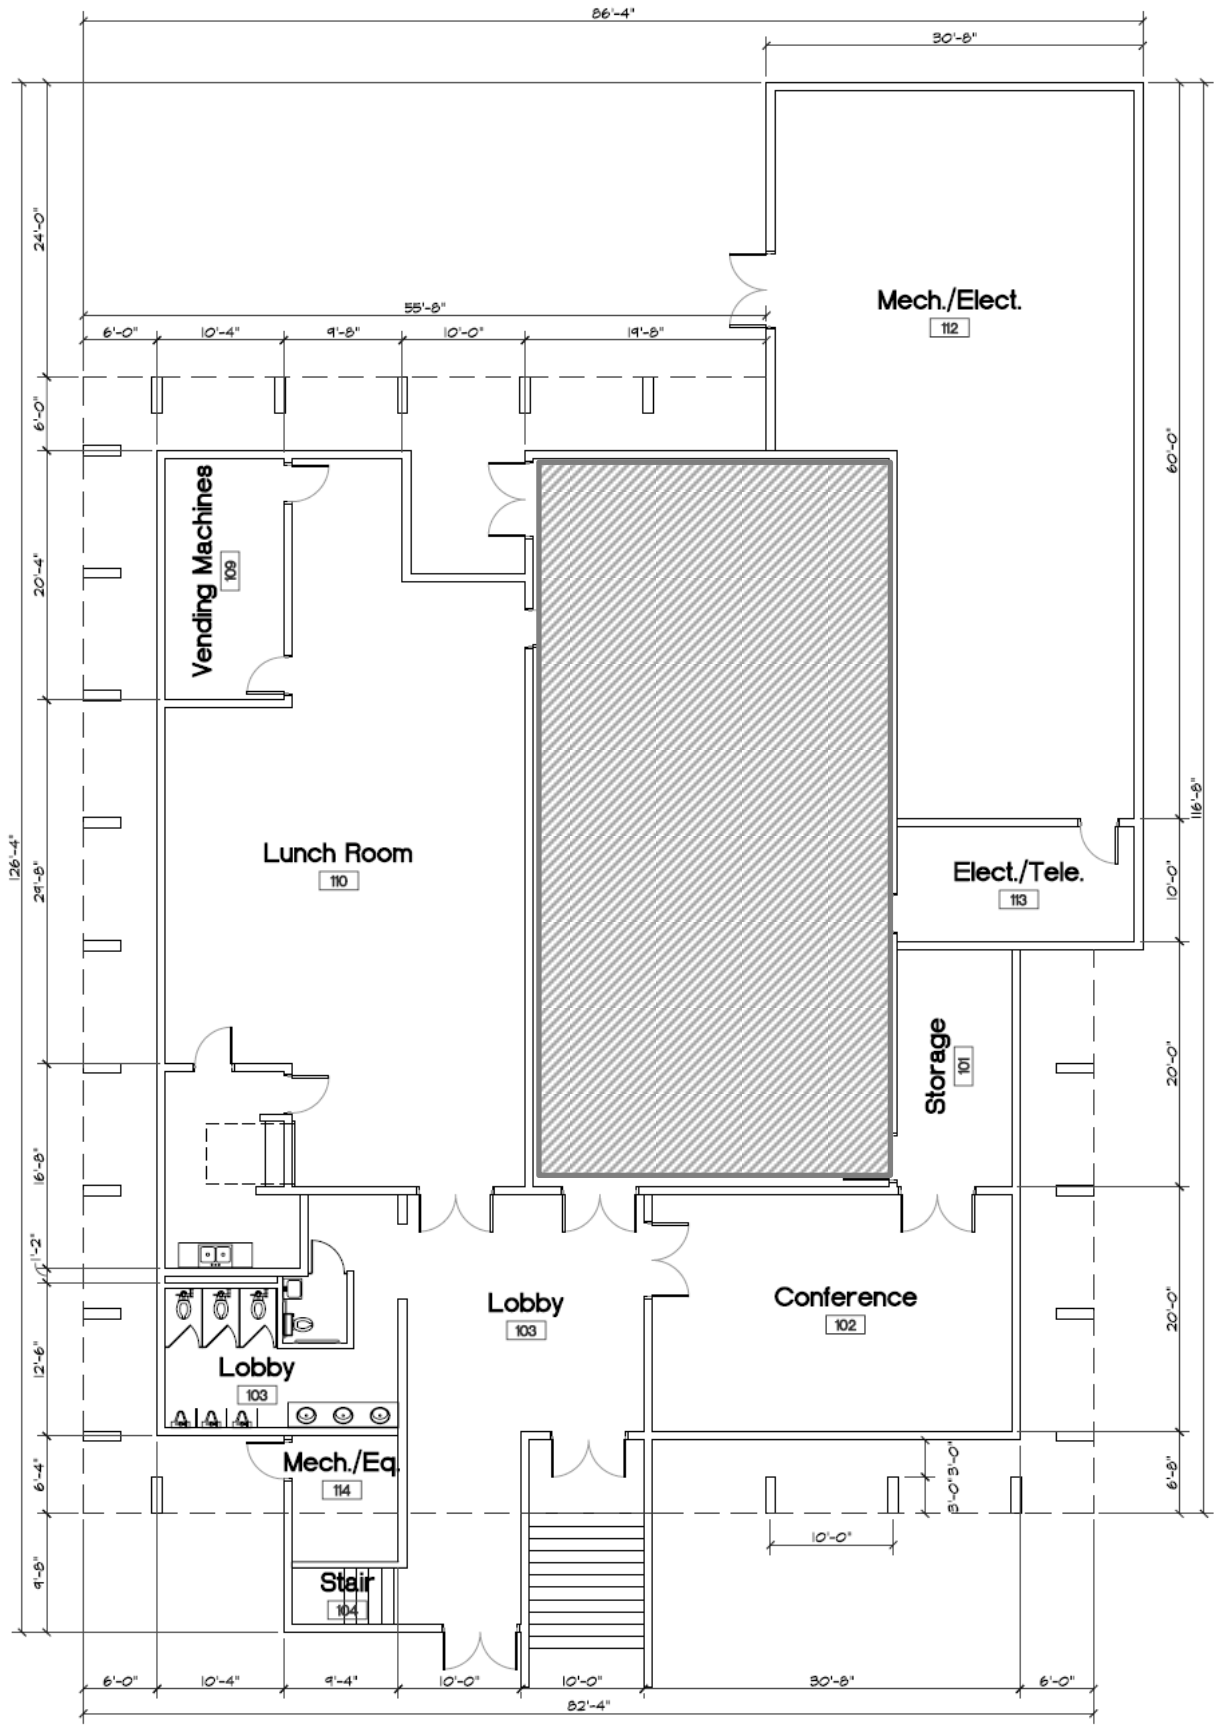

 This area not included

Second Floor

