



SUBDIVIDED LAND IN POR. SEC. 20, T.13 S., R.20 E., M.D.B. & M.

Tax Rate Area

- 5-159
- 5-160
- 5-199
- 5-251
- 5-897

434-02

NOTE: This map is for Assessment purposes only. It is not to be construed as portraying legal ownership or divisions of land for purposes of zoning or subdivision law.

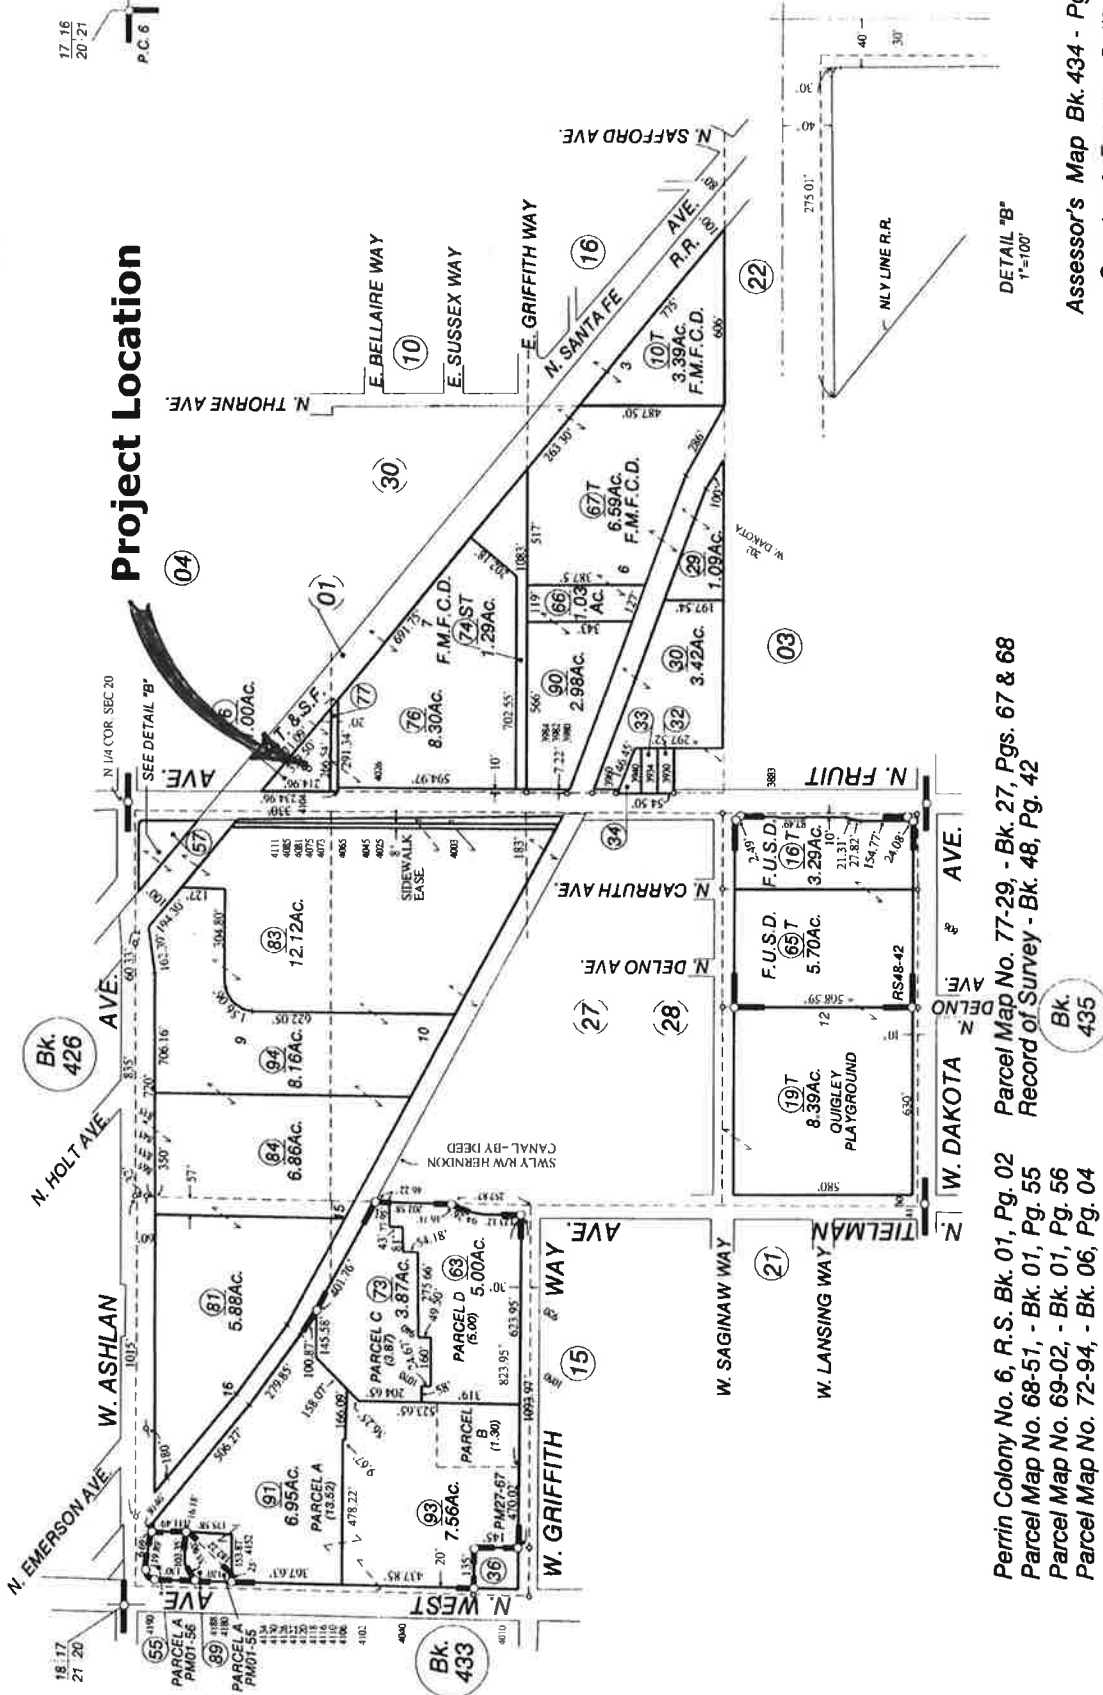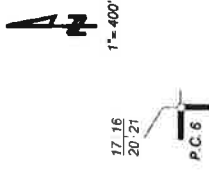

Project Location

Perrin Colony No. 6, R.S. Bk. 01, Pg. 02
 Parcel Map No. 77-29, - Bk. 27, Pgs. 67 & 68
 Parcel Map No. 68-51, - Bk. 01, Pg. 55
 Parcel Map No. 69-02, - Bk. 01, Pg. 56
 Parcel Map No. 72-94, - Bk. 06, Pg. 04

DETAIL "B"
 1"=100'

Assessor's Map Bk. 434 - Pg. 02
 County of Fresno, Calif.

NOTE - Assessor's Black Numbers Shown in Ellipses.
 Assessor's Parcel Numbers Shown in Circles.

EXHIBIT B