


EXHIBIT "A"

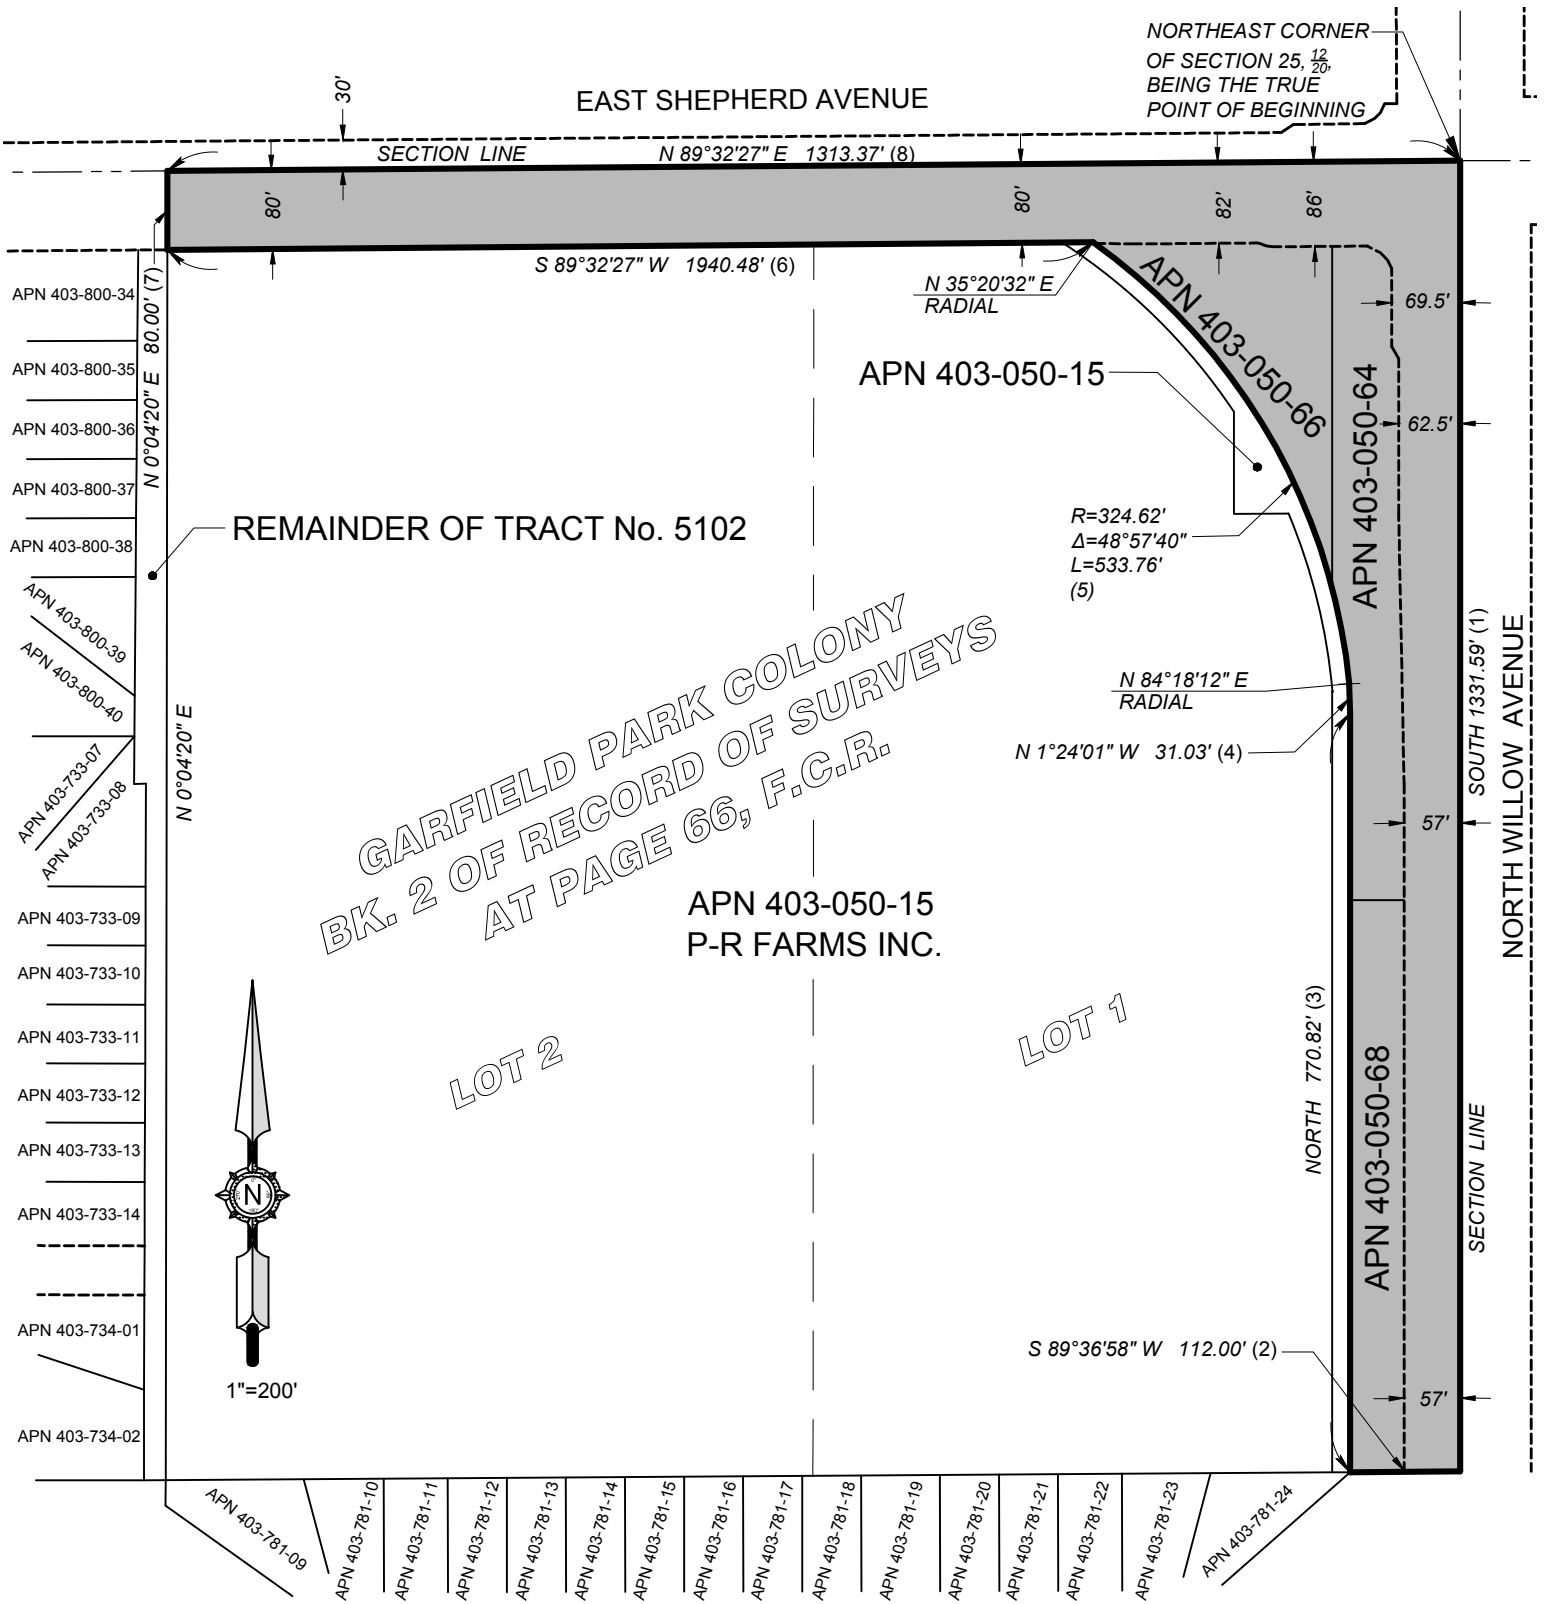

**INDICATES LIMITS SHEPERD-WILLOW No. 3 REORGANIZATION CONTAINING: 6.53 ACRES, MORE OF LESS.**

REF. & REV. 2018-XXX 15-A-XXXX PLAT 0962	<b>CITY OF FRESNO</b> DEPARTMENT OF PUBLIC WORKS		PROJ. ID. <u>PW00585</u> RES TYPE _____ FUND NO. <u>22048</u> ORG. NO. <u>189901</u>
	<b>SHEPHERD-WILLOW No. 3 REORGANIZATION</b>		DR. BY <u>J.A.C.</u> SHEET NO. <u>1</u> CH. BY <u>J.A.C.</u> OF <u>1</u> SHEETS DATE <u>AUG. 14, 2018</u> SCALE <u>1" = 200'</u>