


# CHINATOWN SEWER PROJECT

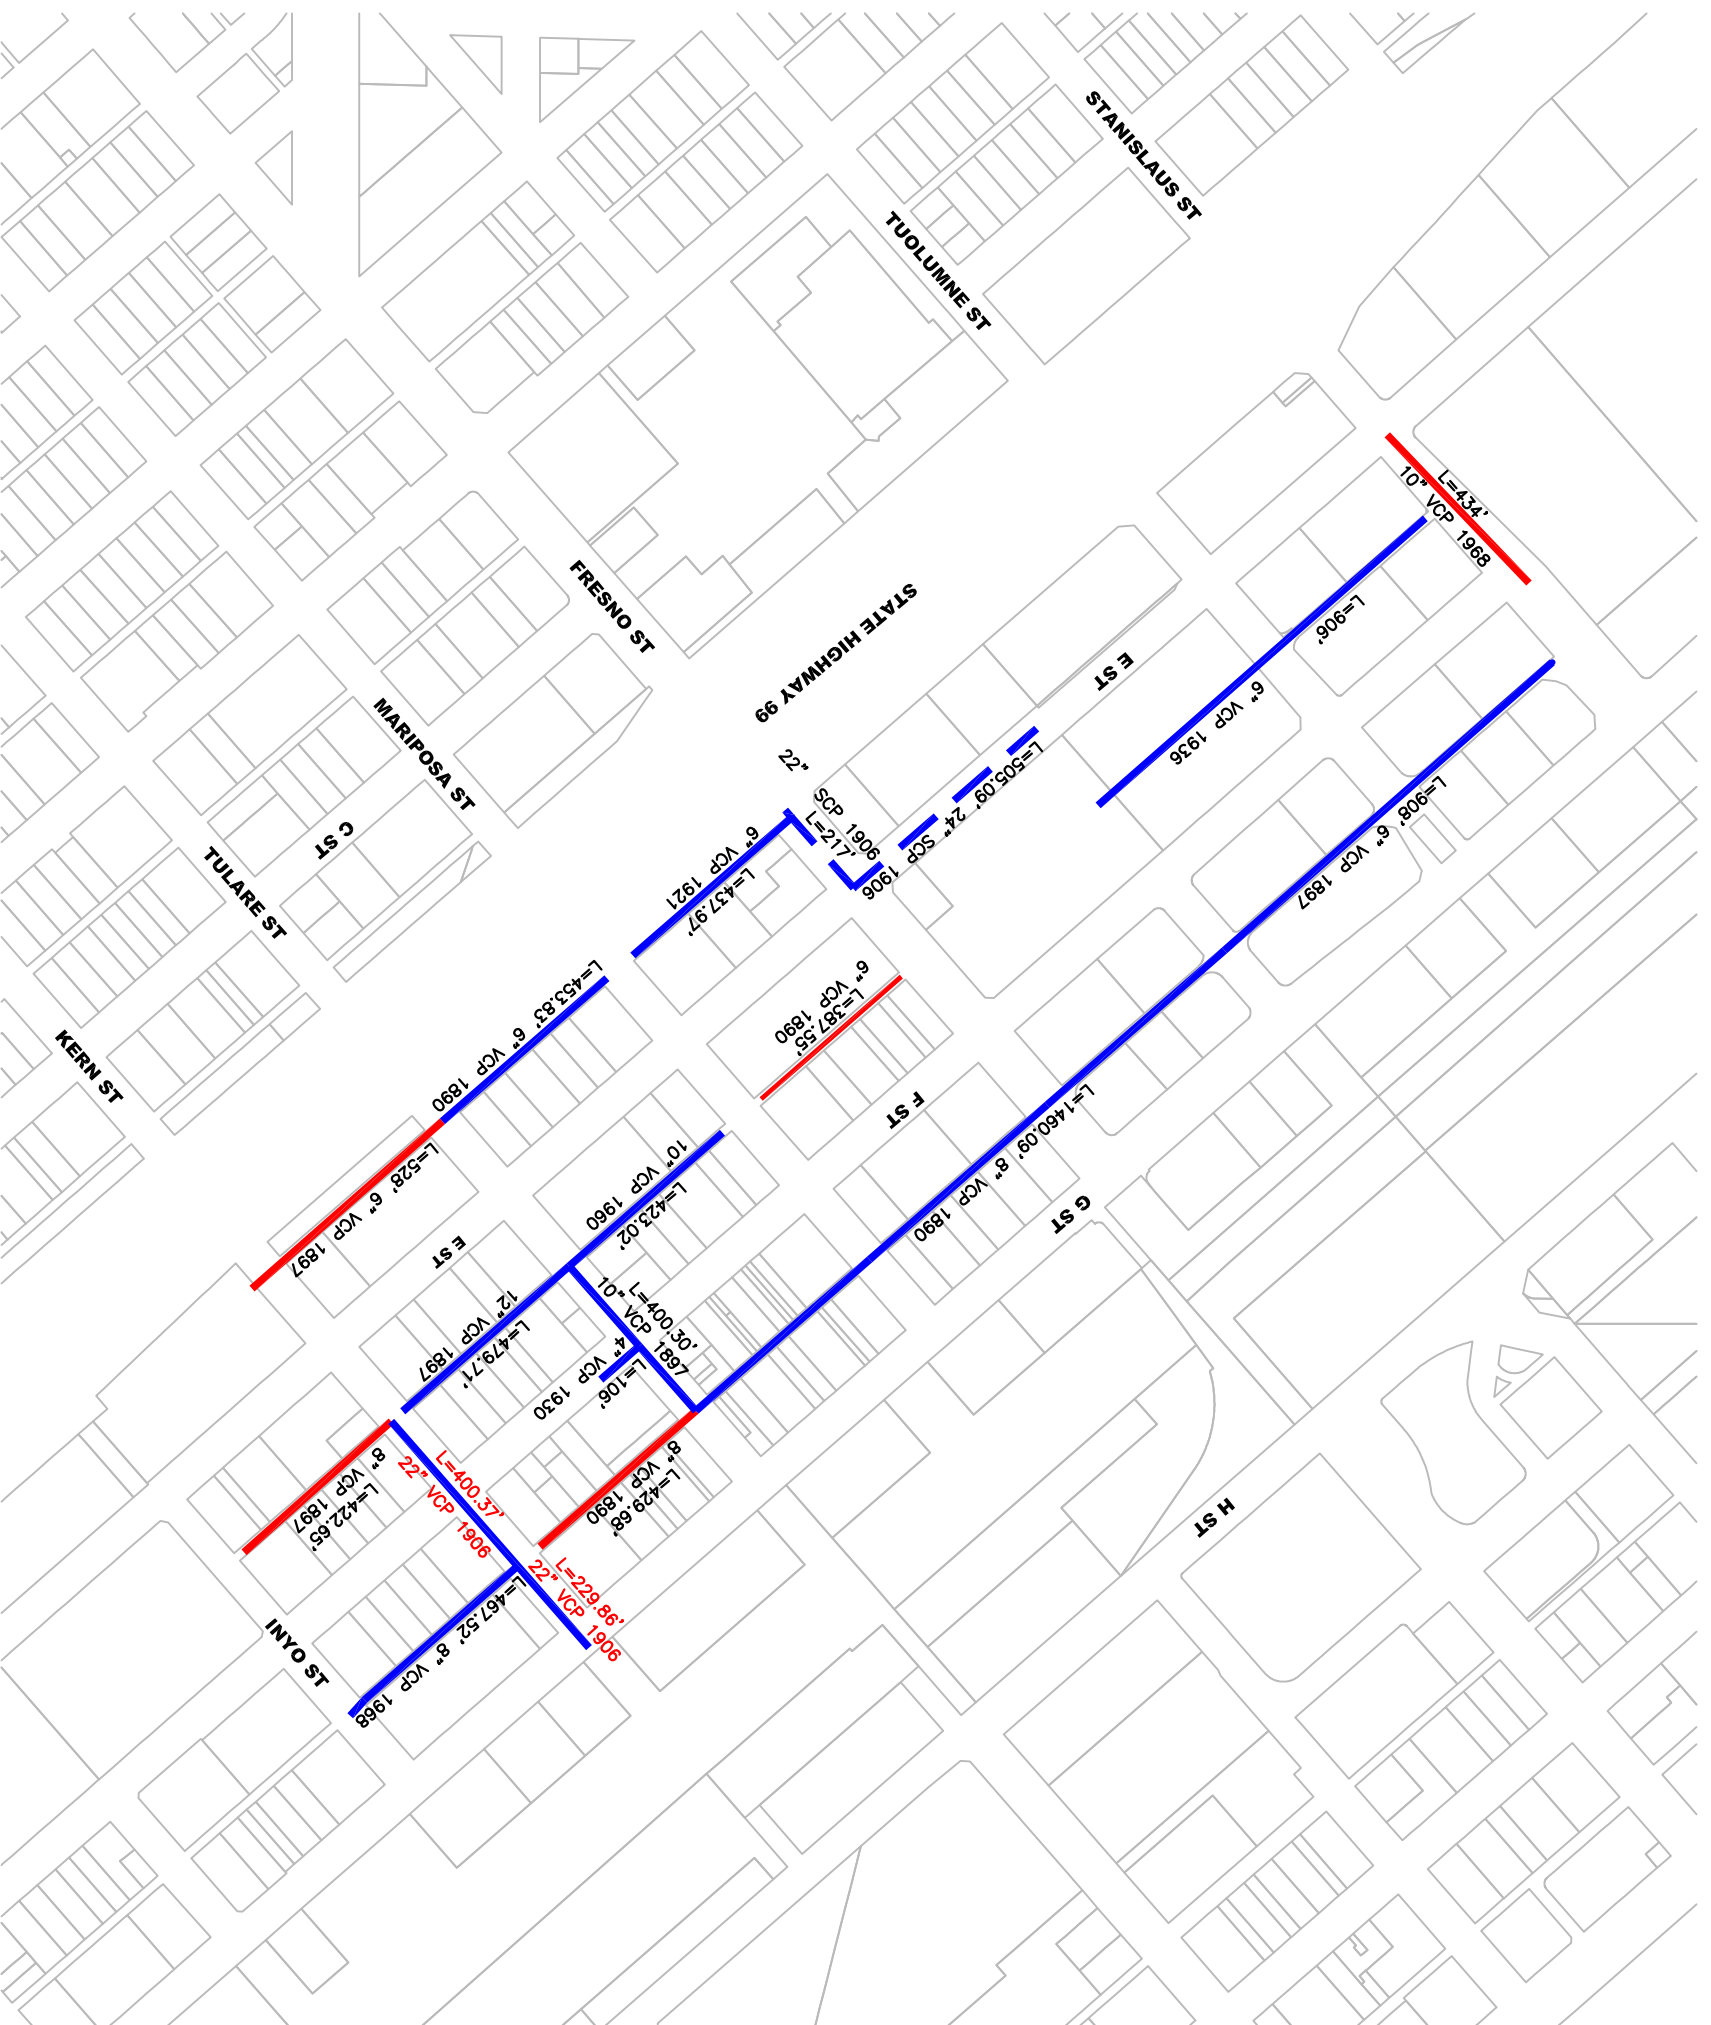

- LEGEND**
- SEWER THAT NEED TO BE REPLACE/REHAB NOW PER COLLECTION SYSTEM MAINTENANCE
  - SEWER THAT NEED TO BE REPLACE/REHAB DUE TO THE SIZE AND AGE OF THE PIPE
  - - - SEWER LINE THAT NEED FURTHER EVALUATION (NO CCTV)

