

--- NOTE ---

This map is for Assessment purposes only.
It is not to be construed as portraying
legal ownership or divisions of land for
purposes of zoning or subdivision law.

Bk.
452


SUBDIVIDED LAND IN POR. SEC. 4, T. 14 S., R. 20 E., M.D.B. & M.

Tax Rate Area

5-150
5-300

459-06

1" = 100'

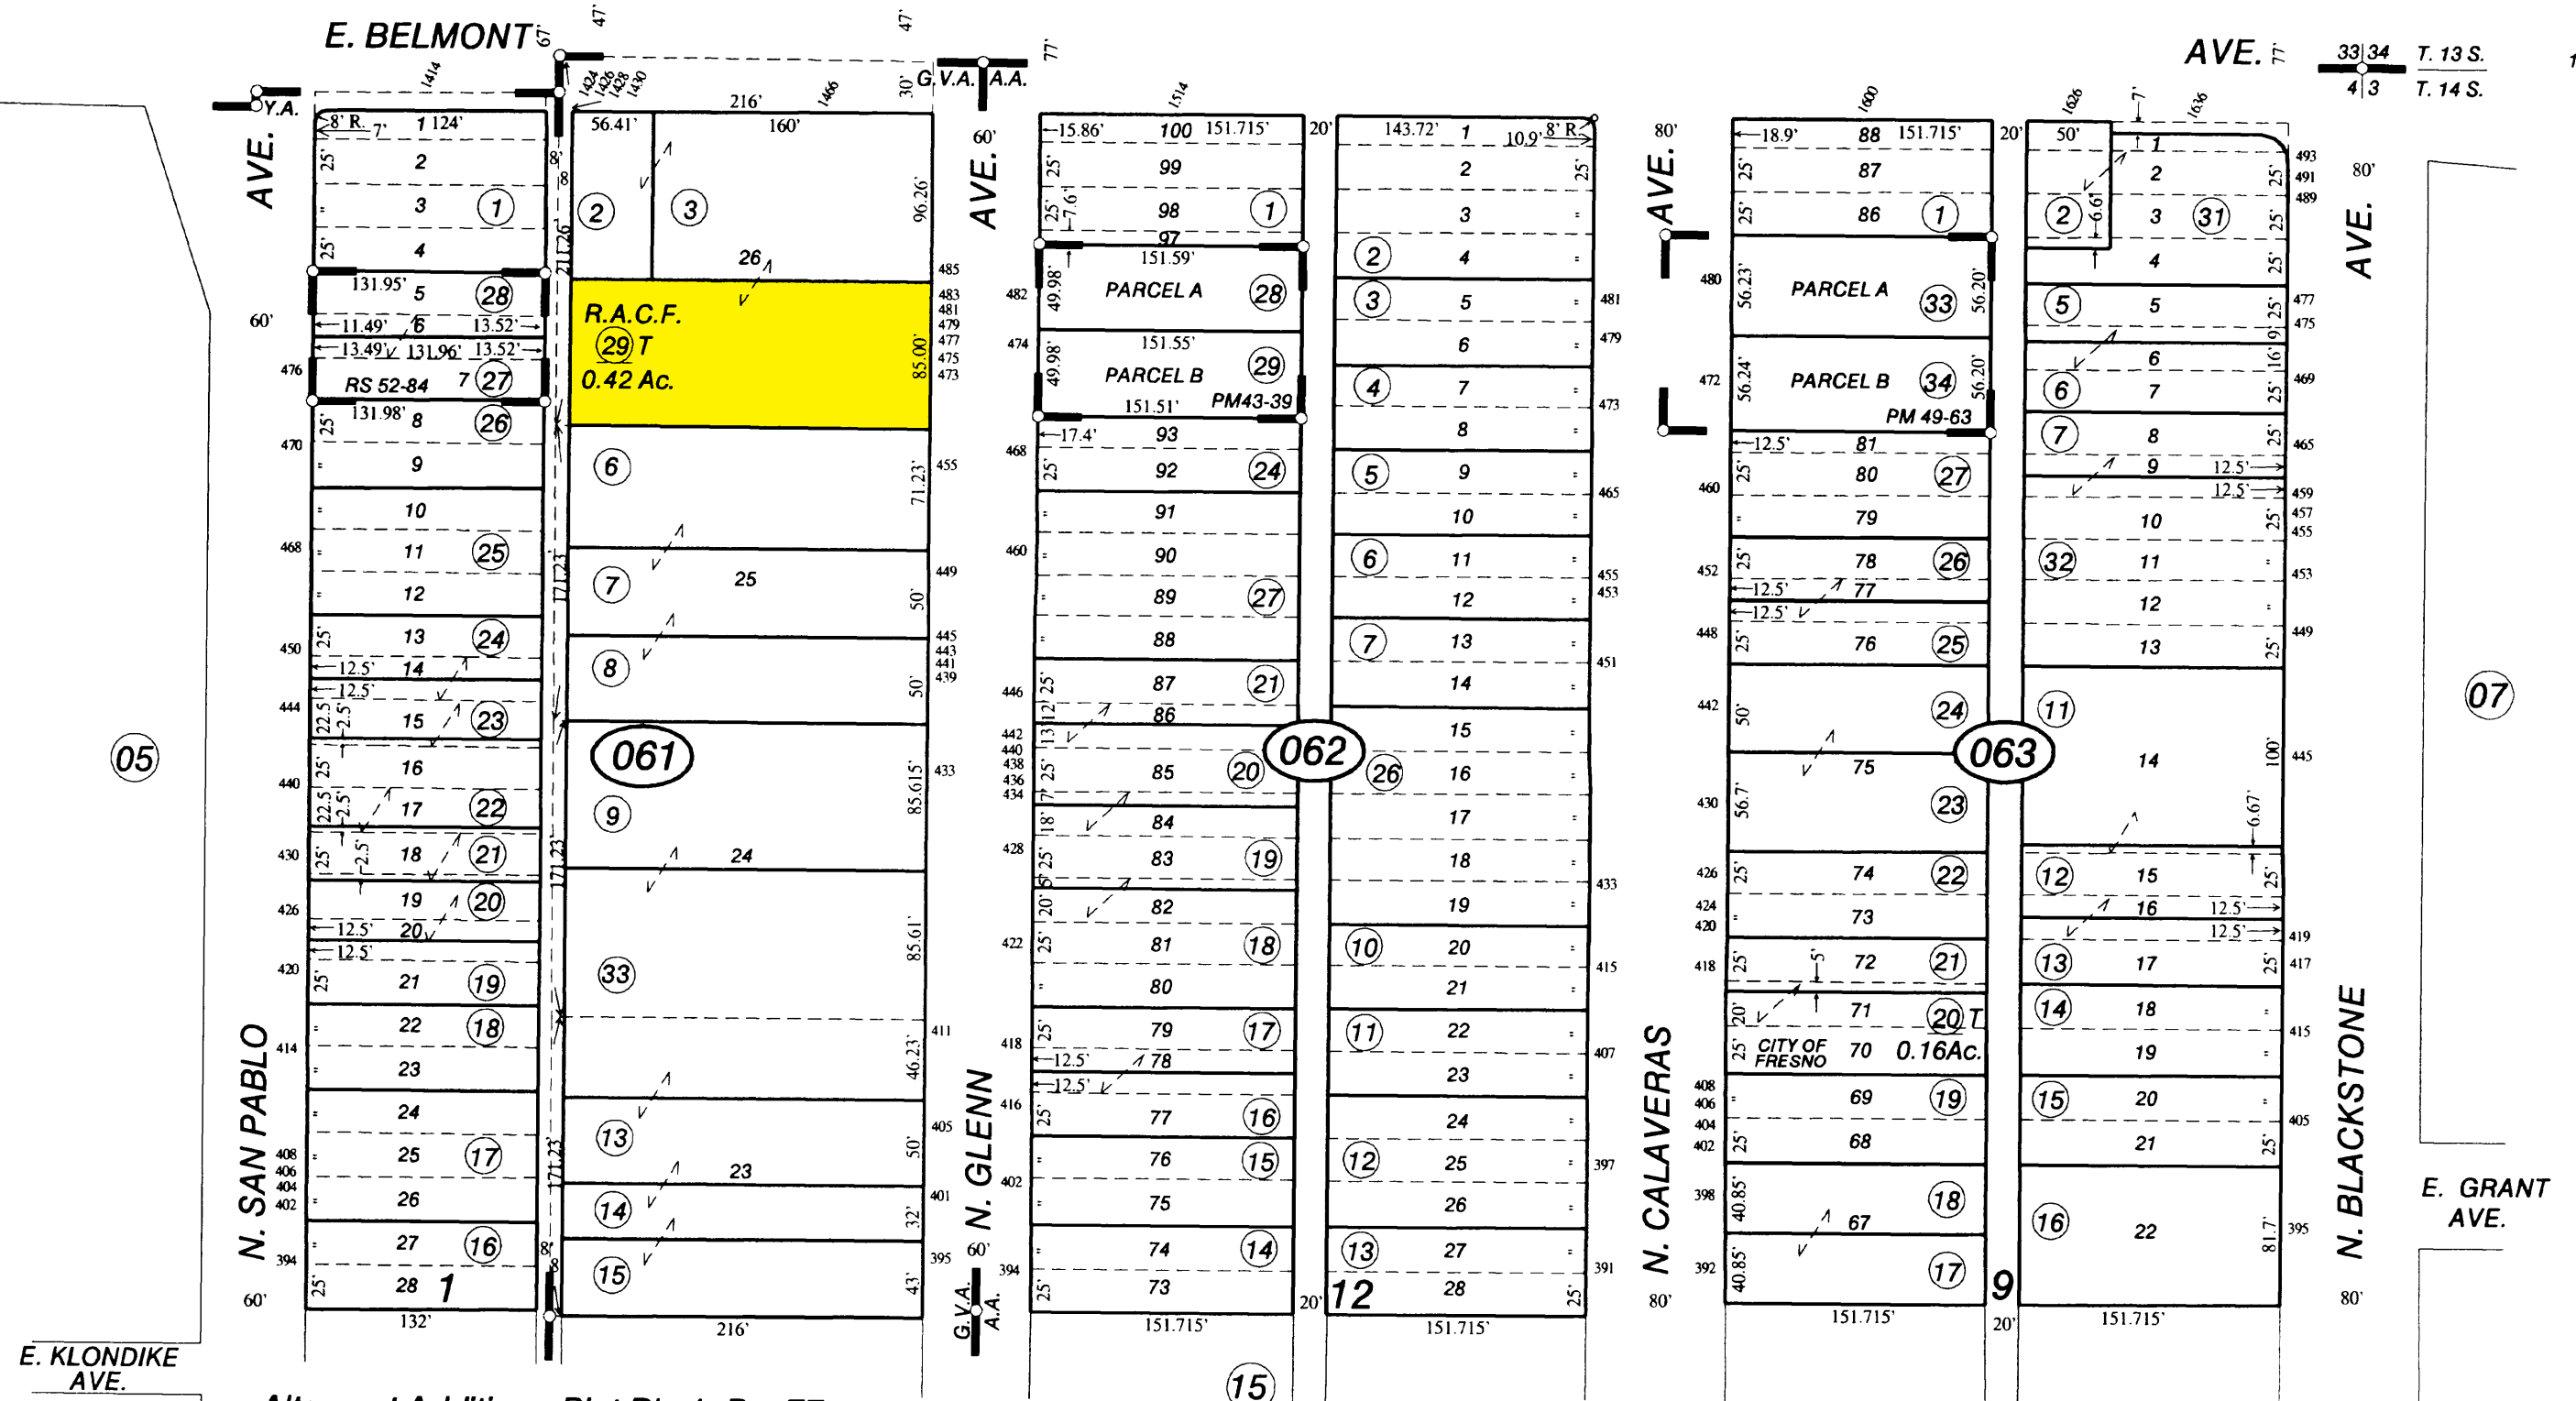

Altamont Addition - Plat Bk. 1, Pg. 77
Griffiths Villa Addition, Plat Bk. 1, Pg. 10
Parcel Map No. 85-02, Bk. 43, Pg. 39
Parcel Map No. 85-24, Bk. 49, Pg. 63
Record of Survey - Bk. 52, Pg. 84
Yosemite Addition - Plat Bk. 3, Pg. 2

Assessor's Map Bk. 459 - Pg. 06
County of Fresno, Calif.

NOTE - Assessor's Block Numbers Shown in Ellipses.
Assessor's Parcel Numbers Shown in Circles.