
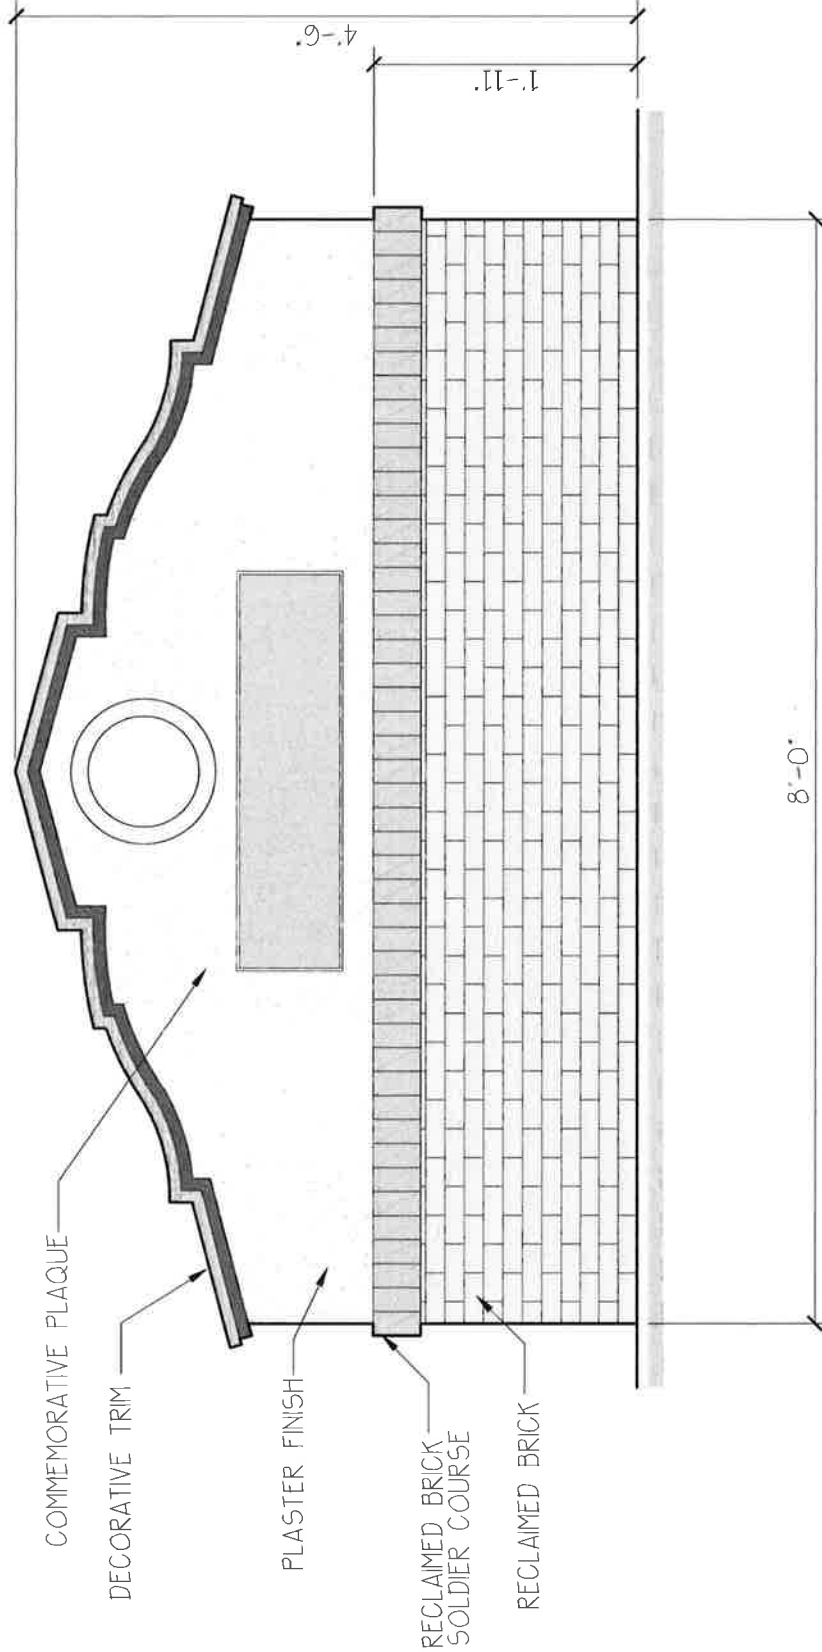


EXHIBIT E

ASS3


Date: 11/14/2016

NEW PERIMETER FENCING FOR:
PRODUCERS DAIRY FOODS INC.
450 E. BELMONT AVE.
APN. 459-003-023

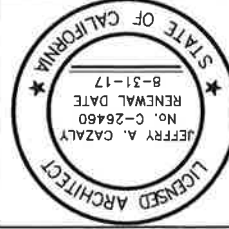


COMMEMORATIVE MONUMENT

SCALE: 1/4" = 1'-0"

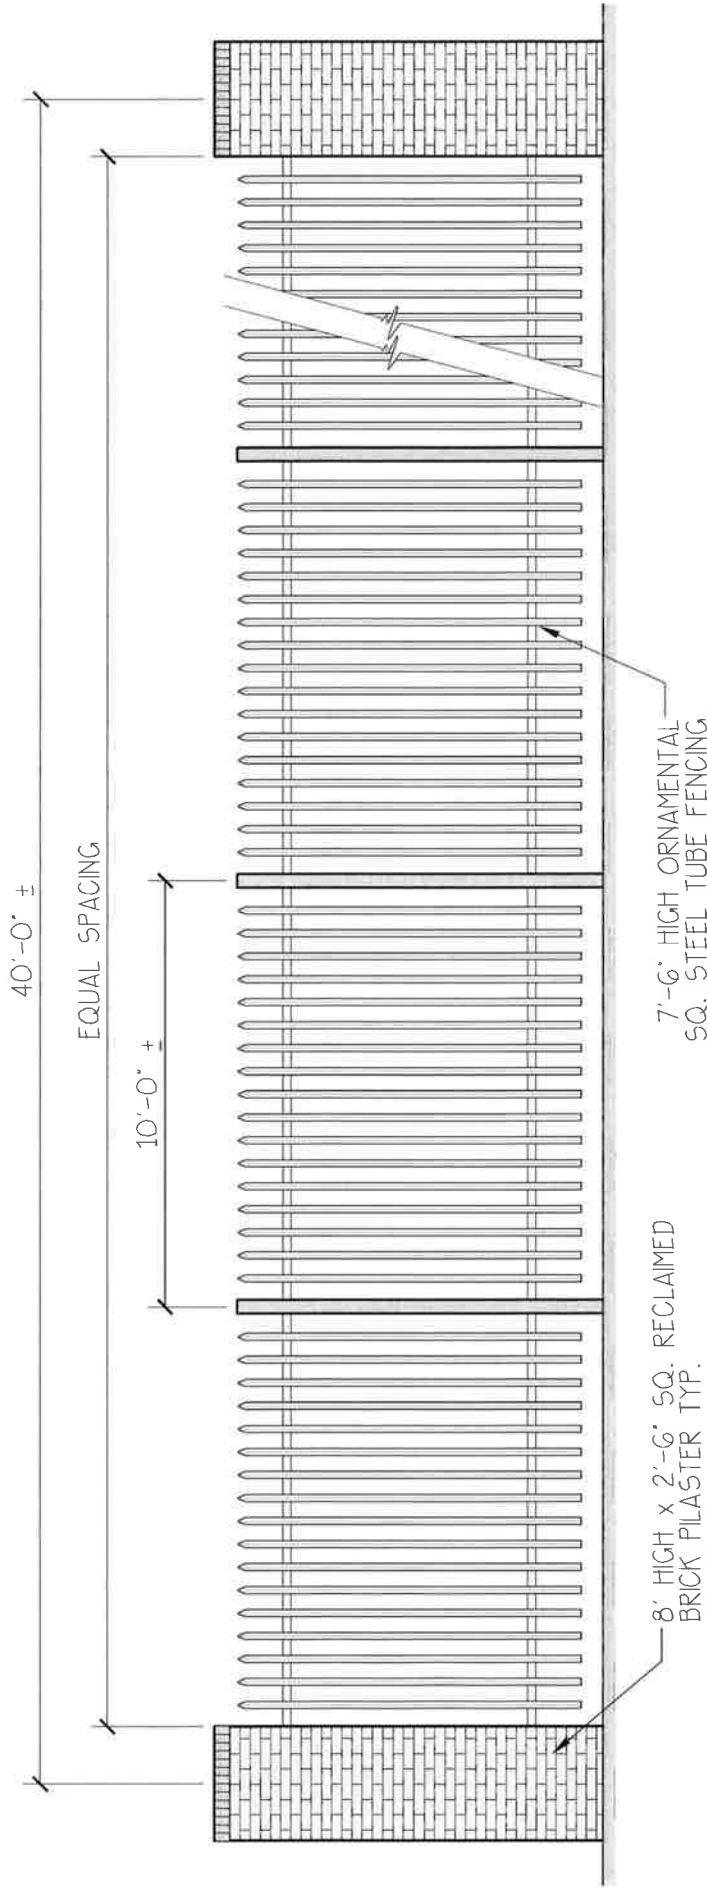


TYP. PERIMETER FENCE SECTION

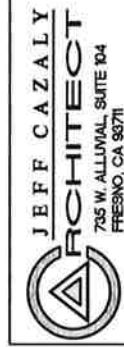

COMMERCIAL AND
INDUSTRIAL DESIGN


jeff@jcazalyconsulting.com Tel: (559) 291-1889
Lic. NO. C 26460 Fax: (559) 291-1882

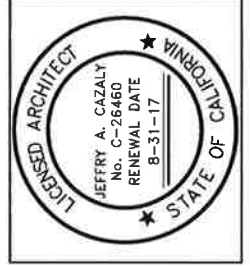

NEW PERIMETER FENCING FOR:
PRODUCERS DAIRY FOODS INC.
450 E. BELMONT AVE
APN. 459-003-023


Date: 11/14/2016

AS2

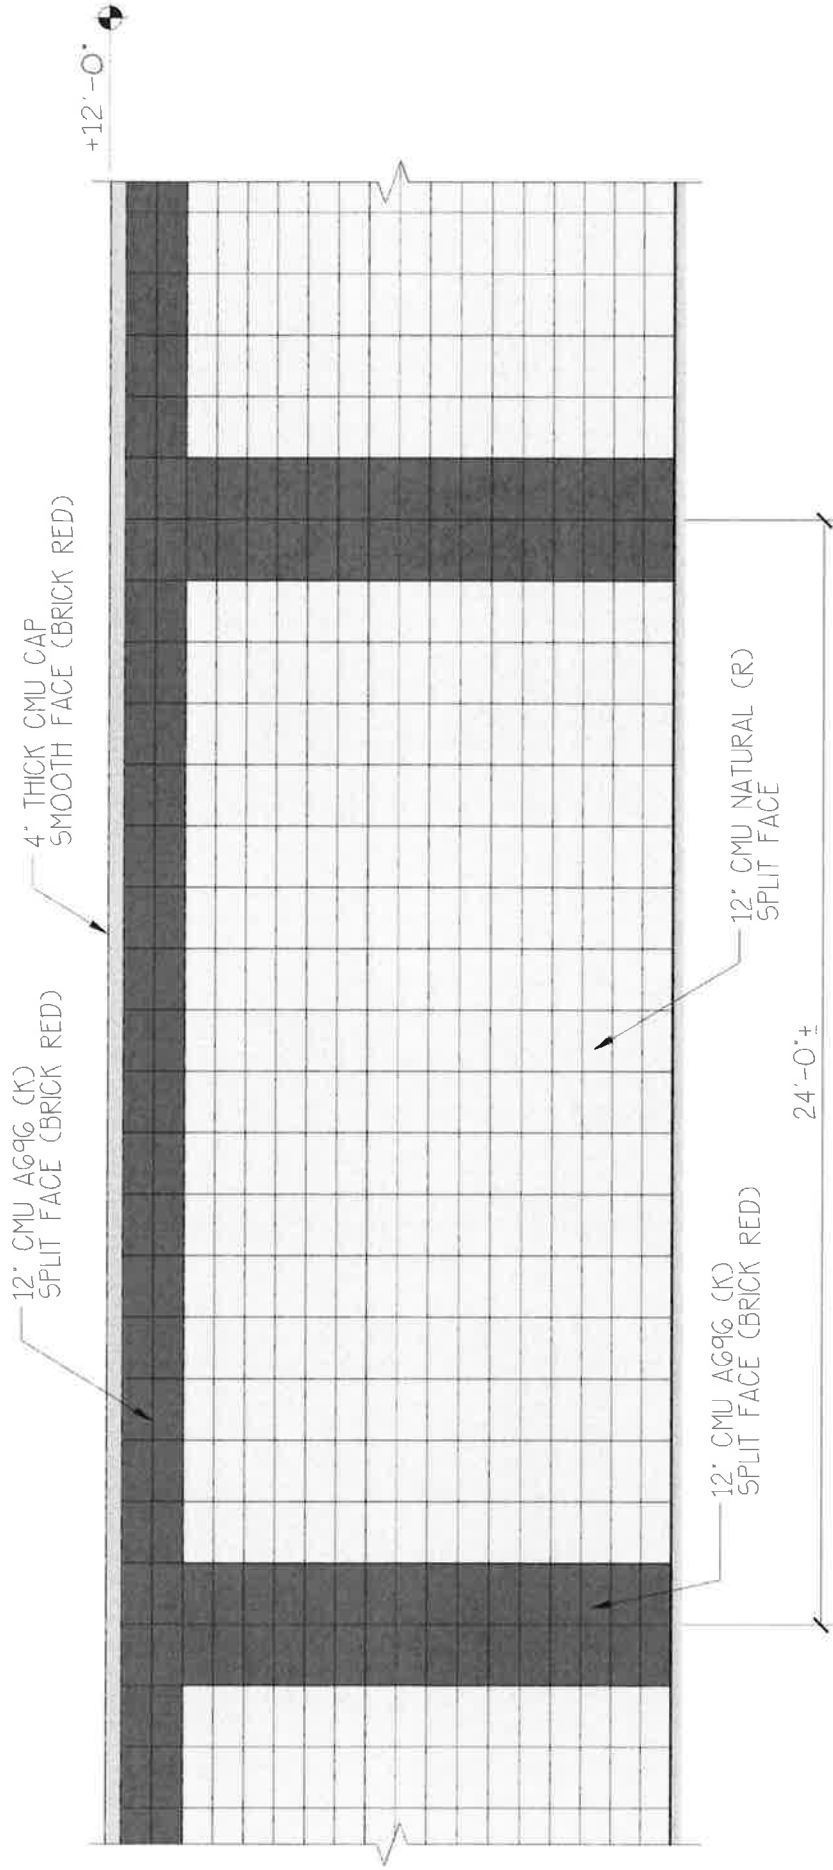

TYP. PERIMETER CMU SOUND WALL ELEVATION

SCALE: 1/4" = 1'-0"

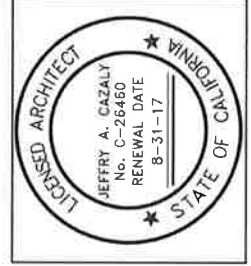

NEW PERIMETER FENCING FOR:
PRODUCERS DAIRY FOODS INC.
 450 E. BELMONT AVE
 APN. 459-003-023

Date: 11/14/2016

AS4