



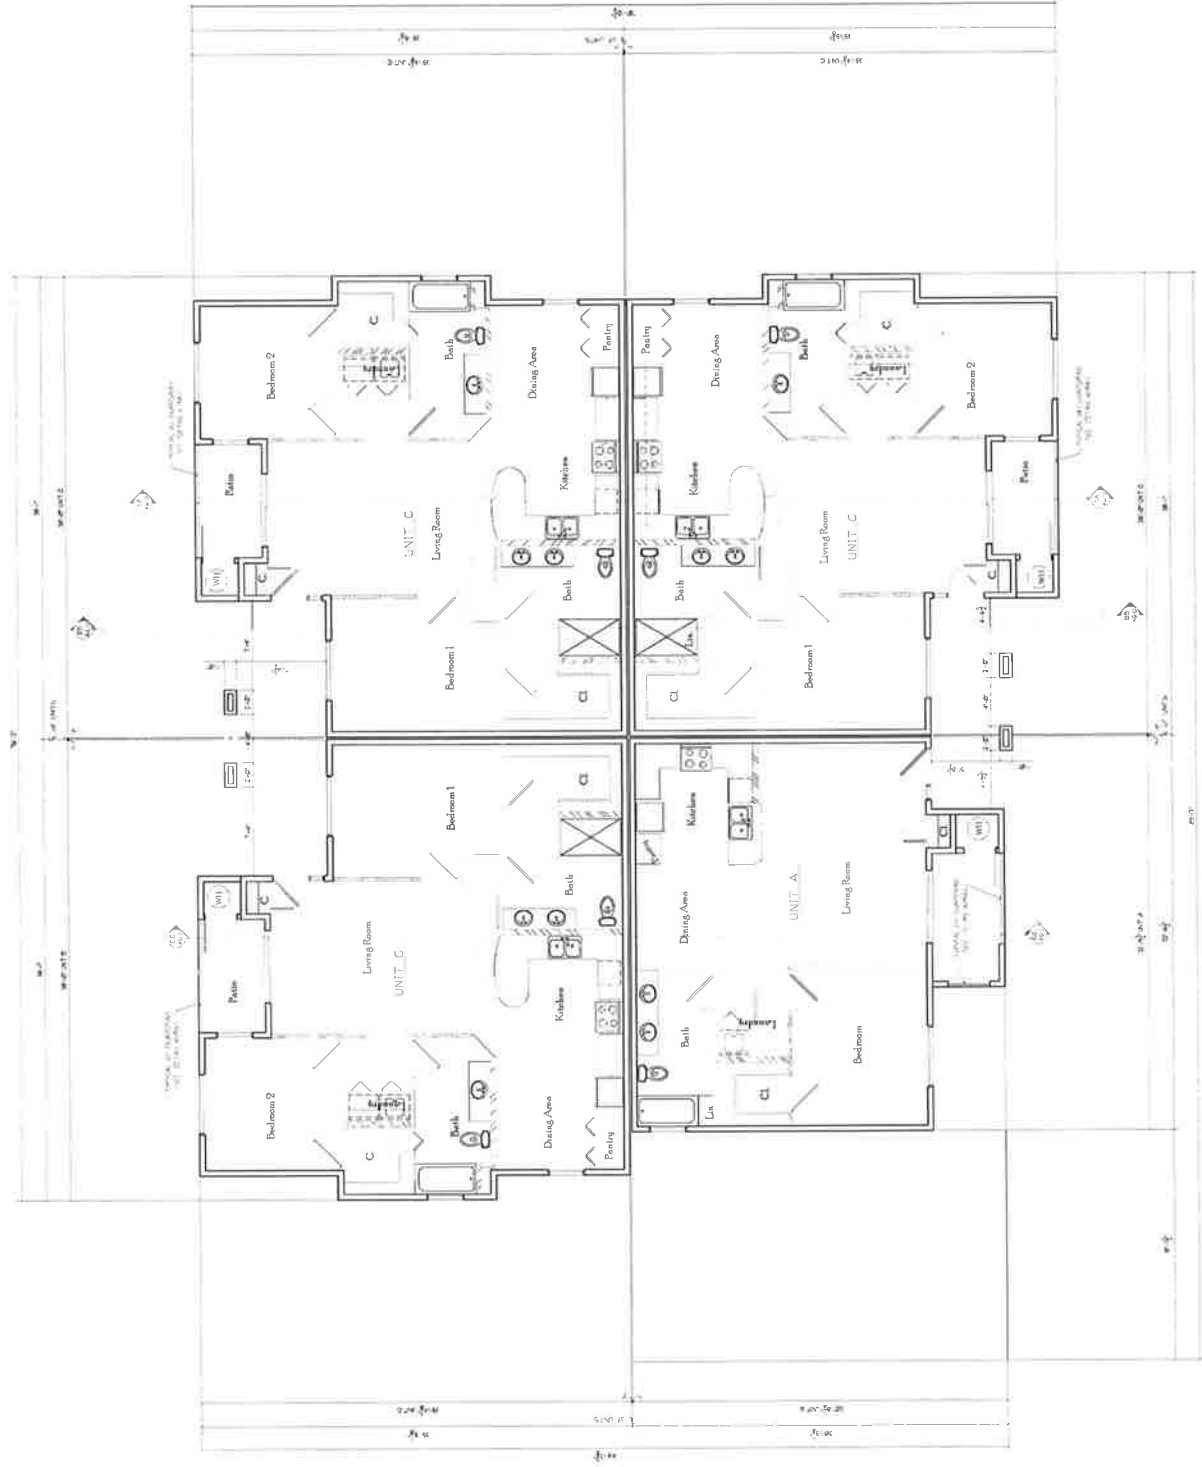

BUILDING TYPE 1 FIRST FLOOR PLAN

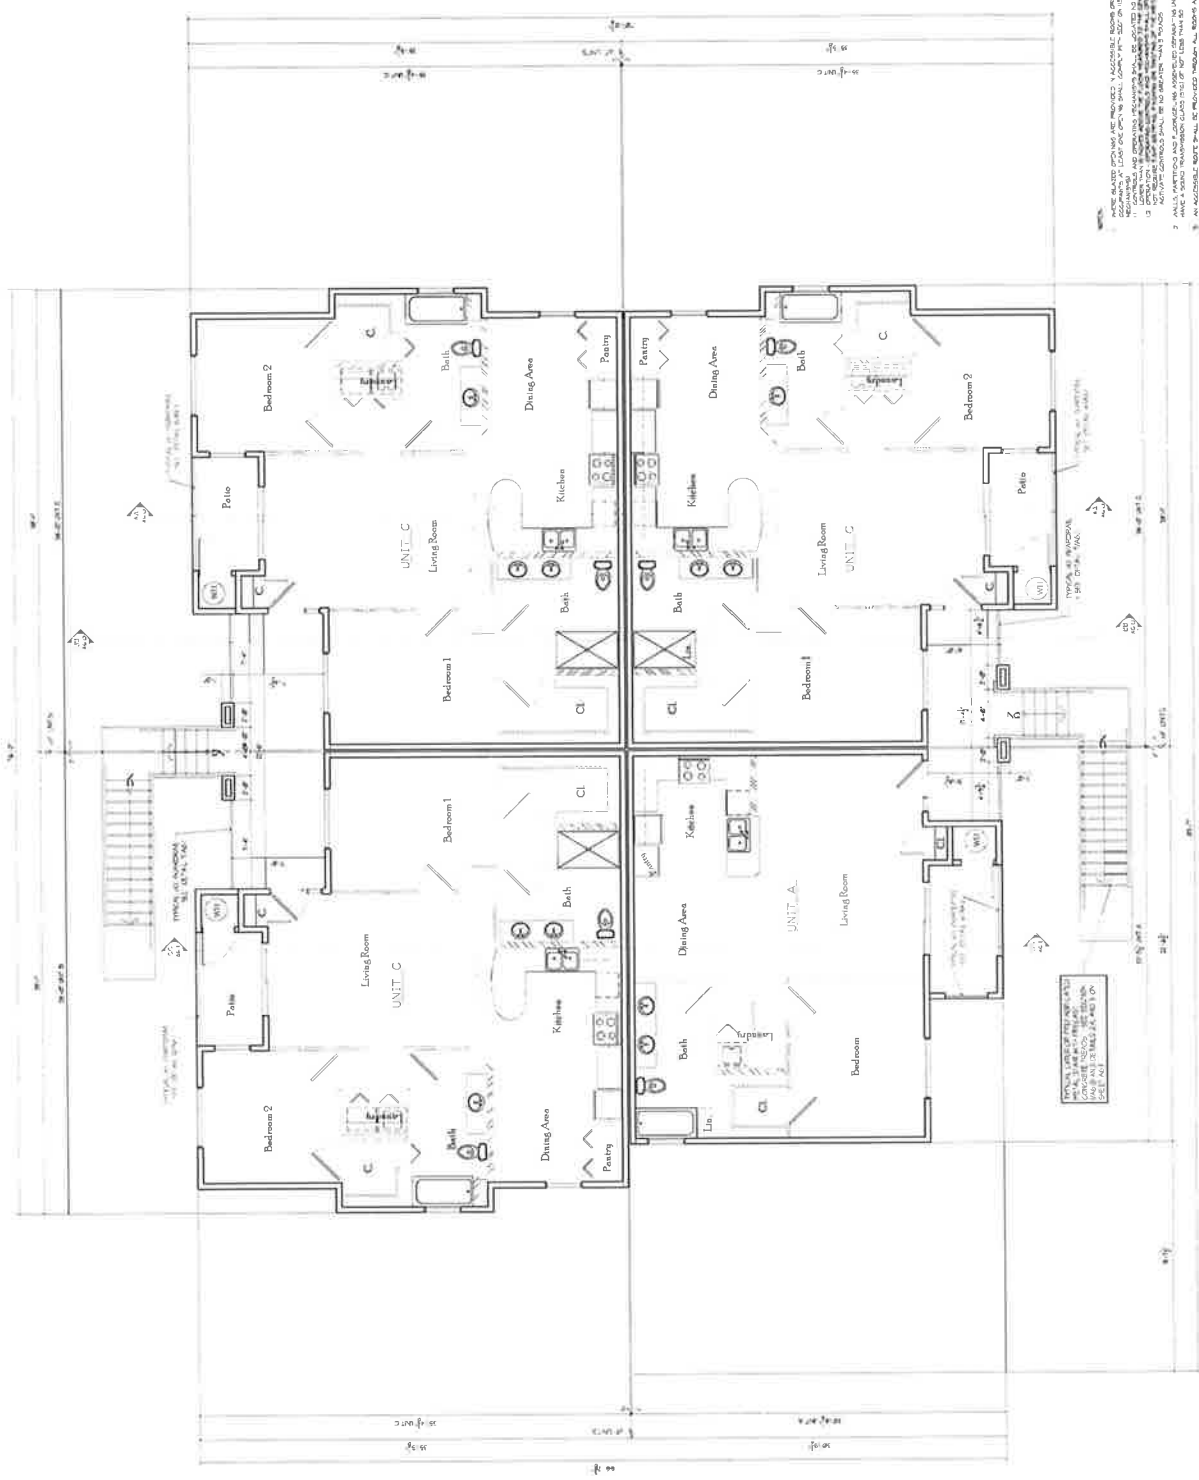

- NOTES:
BUILDING TYPE 1 SECOND FLOOR PLAN