


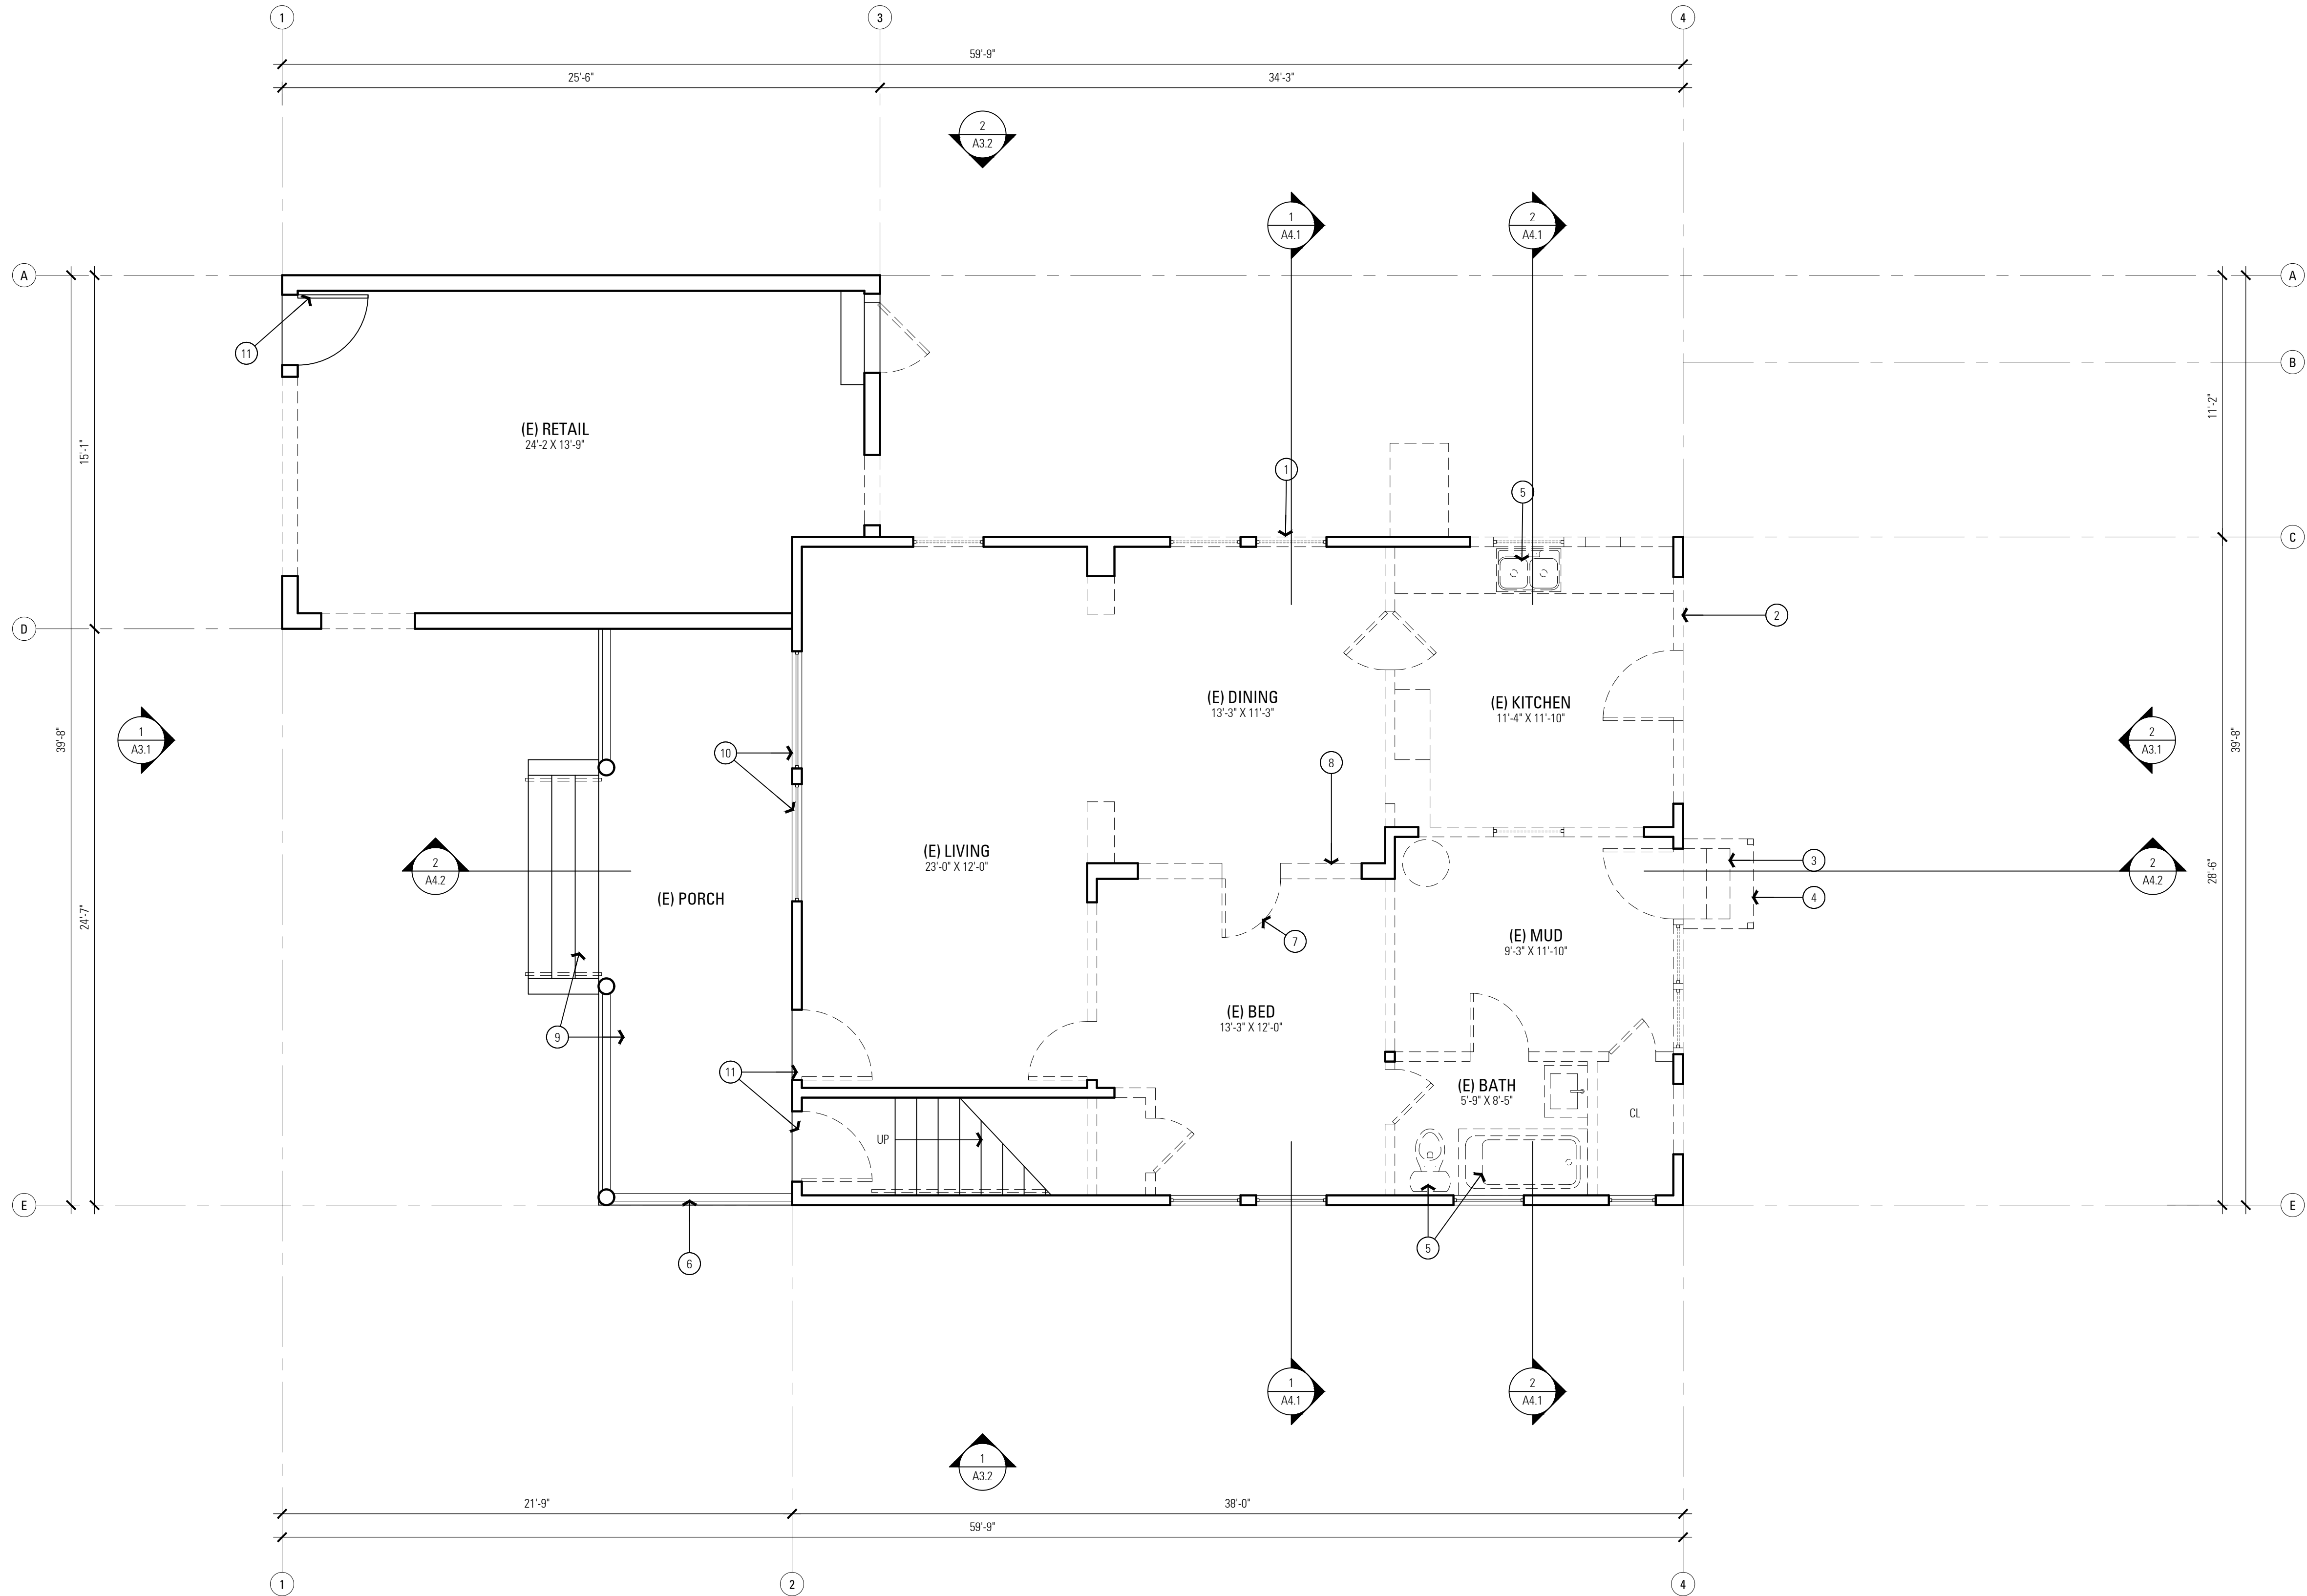

1 LOWER DEMOLITION PLAN

SCALE: 1/4" = 1'-0"

SHEET LEGEND

- (E) WALL TO REMAIN
- (E) WALL TO BE REMOVED

SHEET NOTES

1. REFER TO DEMOLITION PLAN GENERAL NOTES ON SHEET T2.1

REFERENCE NOTES

- 1 DEMO (E) WINDOW, TYP.
- 2 DEMO (E) EXTERIOR WALL, TYP.
- 3 DEMO (E) STEPS
- 4 DEMO (E) COVERED ENTRYWAY
- 5 DEMO (E) PLUMBING, TYP.
- 6 (E) GUARDRAIL TO REMAIN, REPAIR AS NEEDED
- 7 DEMO (E) DOOR, TYP.
- 8 DEMO (E) INTERIOR WALL, TYP.
- 9 (E) FRONT PORCH & STEPS TO REMAIN, REPAIR AS NEEDED
- 10 (E) WINDOW TO REMAIN, TYP.
- 11 (E) DOOR TO REMAIN, TYP.


BROCKETT  
/ARCHITECT

BROCKITECTURE.COM

Ryan Brockett AIA LEED AP  
ryan@brockitecture.com  
Licensed Architect C-32384

Ryan Brockett Architect Inc  
104 S. Main St. Unit B  
Templeton, CA 93465  
805 / 801 1232

THESE DRAWINGS ARE THE RESPECTIVE INSTRUMENTS OF SERVICE AND PROPERTY OF RYAN BROCKETT ARCHITECT INC. THE DESIGN AND INFORMATION REPRESENTED IN THESE DRAWINGS ARE SOLELY FOR USE WITH THIS PROJECT, AND SHALL NOT BE TRANSFERRED OR OTHERWISE REPRODUCED WITHOUT THE EXPRESS WRITTEN PERMISSION.

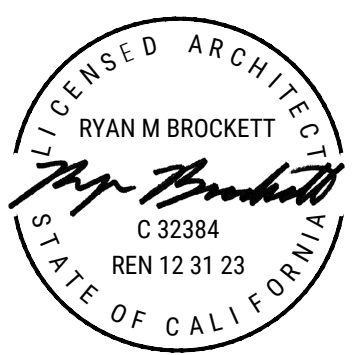

OWNER:  
ASHUKKA, LLC  
2225 VAN NESS AVENUE  
FRESNO, CA 93721  
PHONE: 559 / 333 7882

MOSES McQUEEN'S


634, 636 & 640 VAN NESS AVENUE, FRESNO, CA 93721  
APN / 468-261-12

| NO       | DATE | ISSUE       |
|----------|------|-------------|
| 06/01/21 |      | PERMIT SET  |
| 02/15/22 |      | RESUBMITTAL |
| 03/25/22 |      | RESUBMITTAL |

LOWER  
DEMOLITION  
PLAN

BACK CHECKED  
City of  
FRESNO  
DEVELOPMENT DEPARTMENT  
Do NOT replace sheets with BACK CHECKED stamp unless reviewed. Include in sheet and complete building set at time of submittal.  
DATE: Apr 05 2022  
PLANNING: \_\_\_\_\_  
PUBLIC UTILITIES: \_\_\_\_\_  
PUBLIC WORKS: \_\_\_\_\_  
FIRE: \_\_\_\_\_  
GRADING: \_\_\_\_\_  
BUILDING: \_\_\_\_\_  
STRUCTURAL: \_\_\_\_\_  
ELECTRICAL: \_\_\_\_\_  
MECHANICAL: \_\_\_\_\_  
ENERGY/TITLE 24: \_\_\_\_\_  
PLUMBING: \_\_\_\_\_

A2.1

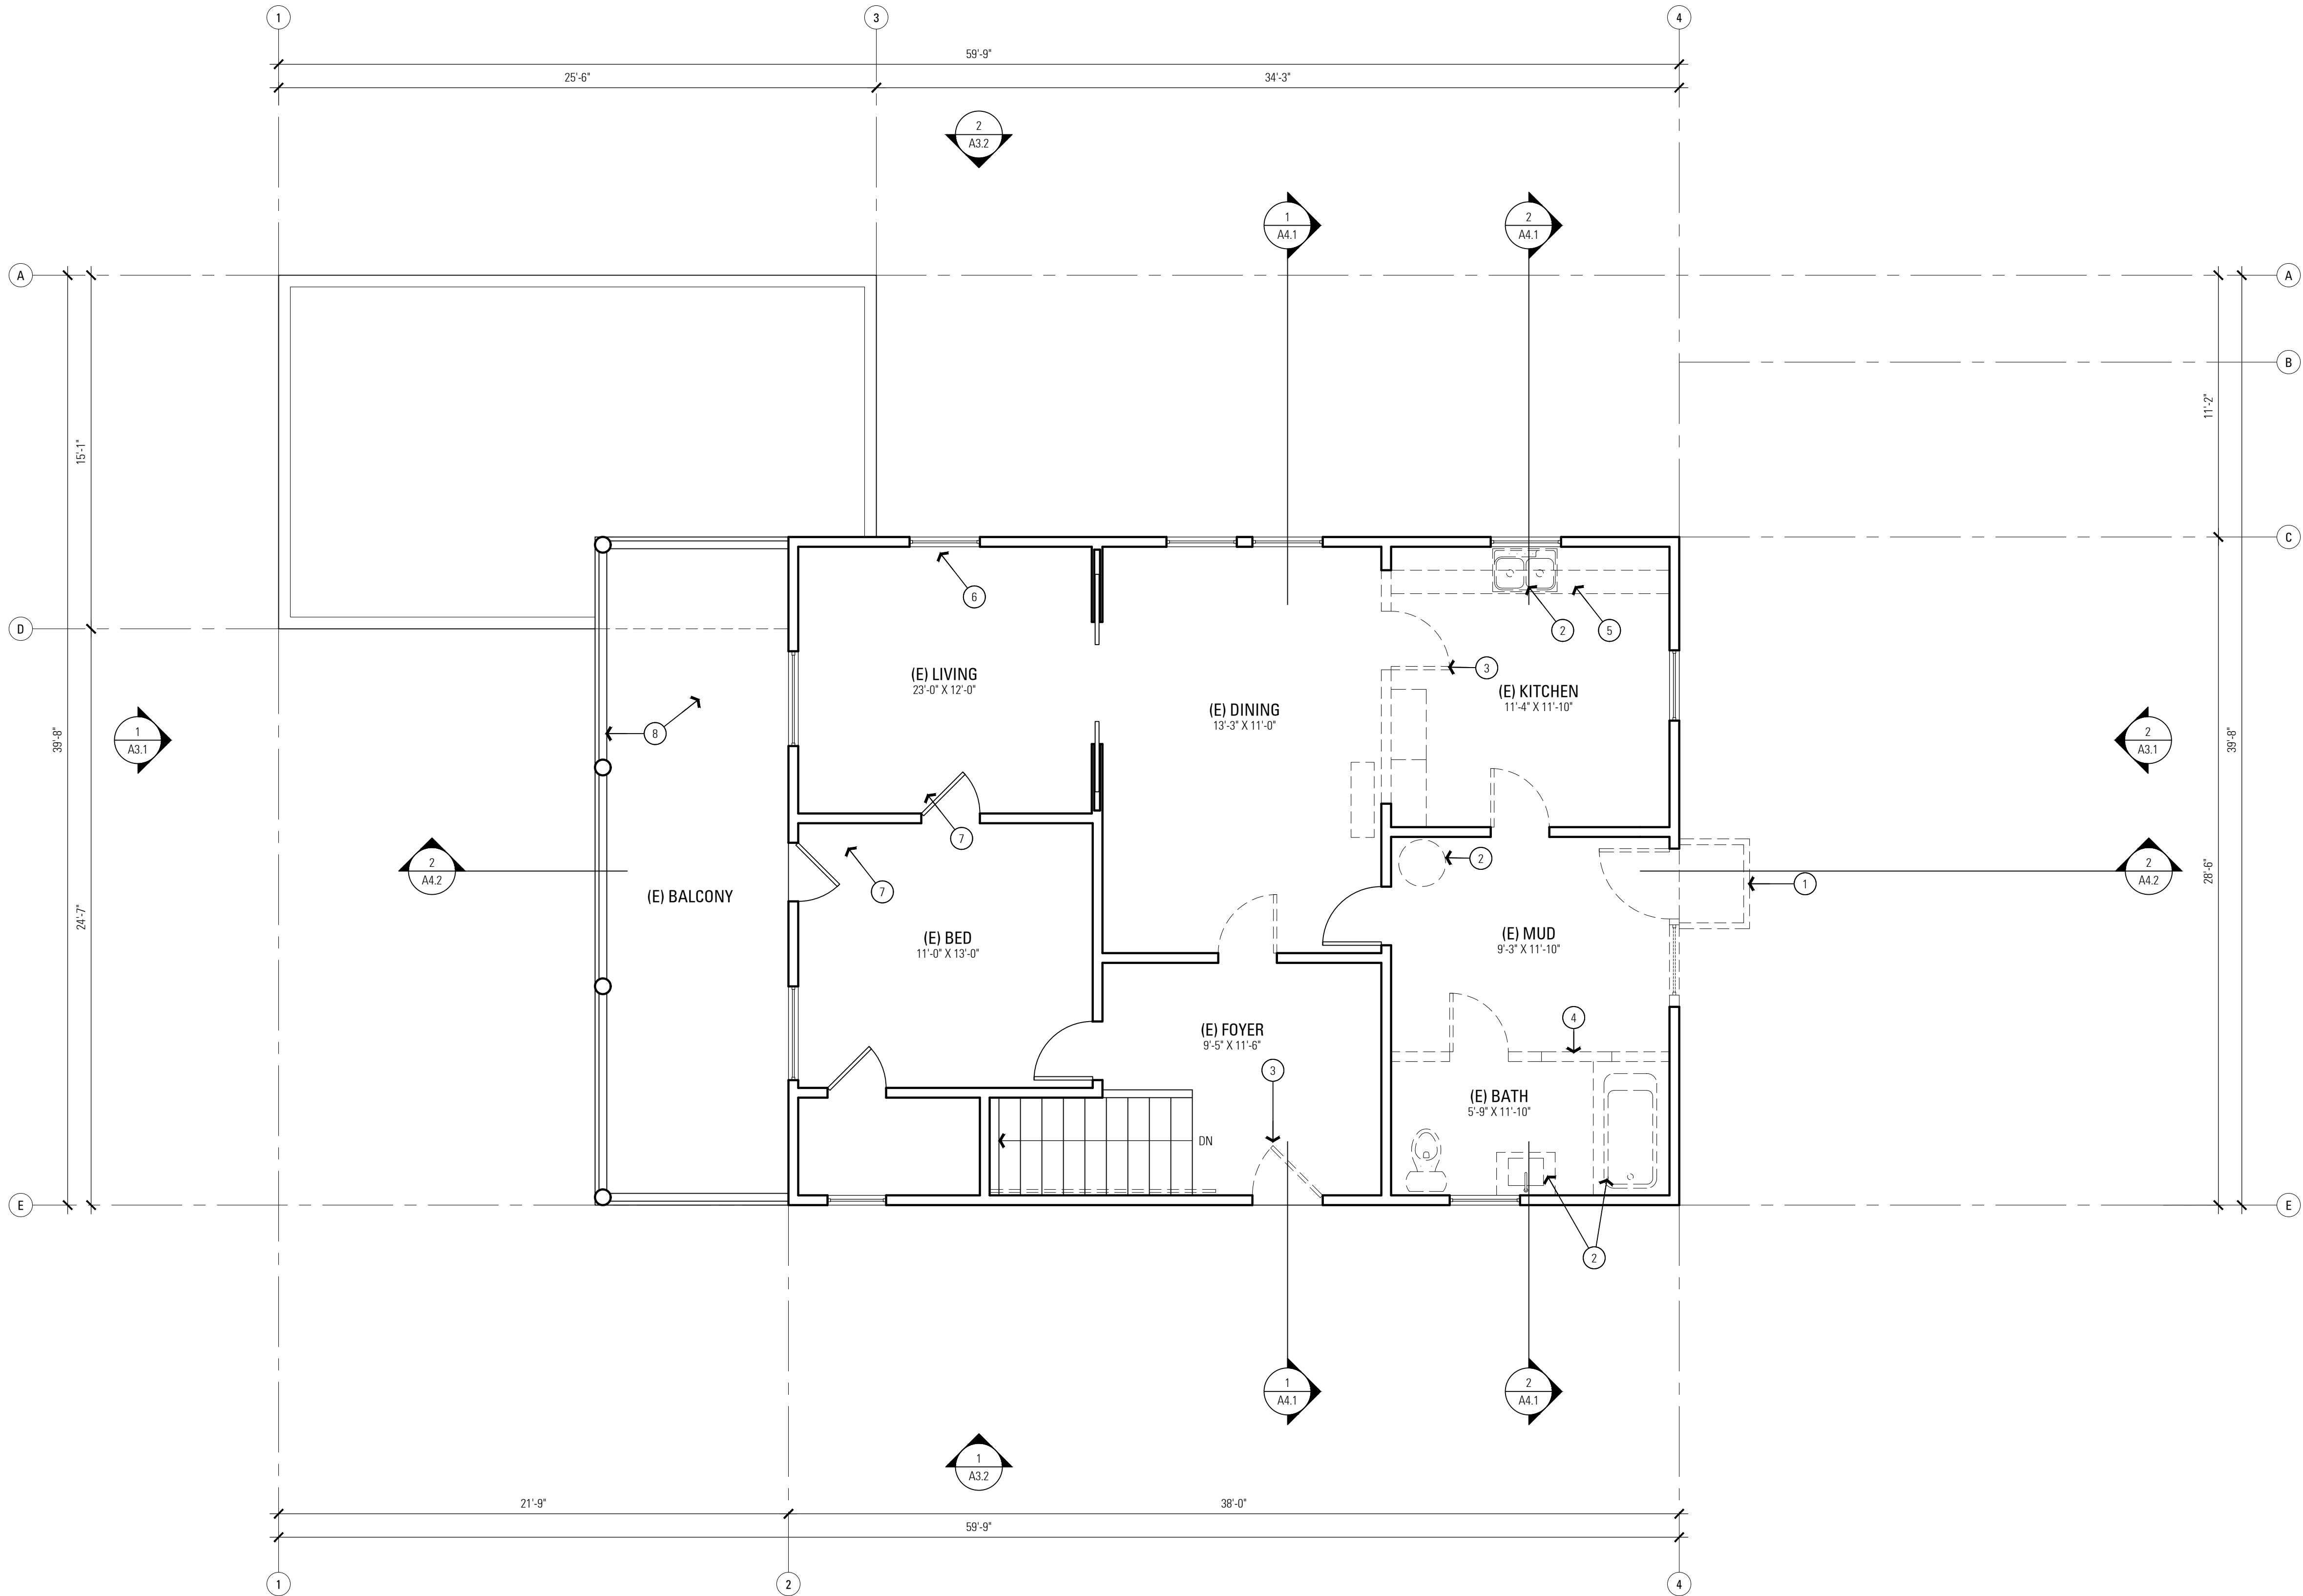

1 UPPER DEMOLITION PLAN

SHEET LEGEND

- (E) WALL TO REMAIN
- (E) WALL TO BE REMOVED

SHEET NOTES

- REFER TO DEMOLITION PLAN GENERAL NOTES ON SHEET T2.1

REFERENCE NOTES

- DEMO (E) BALCONY
- DEMO (E) PLUMBING, TYP.
- DEMO (E) DOOR, TYP.
- DEMO (E) INTERIOR WALL, TYP.
- DEMO (E) CASEWORK, TYP.
- (E) WINDOW TO REMAIN, TYP.
- (E) DOOR TO REMAIN, TYP.
- (E) BALCONY & RAILING TO REMAIN, REPAIR AS REQUIRED


BROCKETT /ARCHITECT

BROCKITECTURE.COM

Ryan Brockett AIA LEED AP  
ryan@brockitecture.com  
Licensed Architect C-32384

Ryan Brockett Architect Inc  
104 S. Main St. Unit B  
Templeton, CA 93465  
805 / 801 1232

THESE DRAWINGS ARE THE RESPECTIVE INSTRUMENTS OF SERVICE AND PROPERTY OF RYAN BROCKETT ARCHITECT INC. THE DESIGN AND INFORMATION REPRESENTED IN THESE DRAWINGS ARE SOLELY FOR USE WITH THIS PROJECT, AND SHALL NOT BE TRANSFERRED OR OTHERWISE REPRODUCED WITHOUT THE EXPRESS WRITTEN PERMISSION.

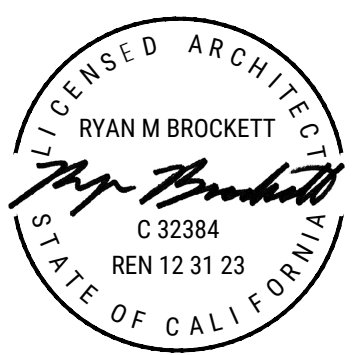

OWNER:  
ASHUKKA LLC  
634 VAN NESS AVENUE  
FRESNO, CA 93721  
PHONE: 559 / 333 7882

MOSES McQUEEN'S

634, 636 & 640 VAN NESS AVENUE, FRESNO, CA 93721  
APN / 468-261-12

| NO       | DATE        | ISSUE |
|----------|-------------|-------|
| 06/01/21 | PERMIT SET  |       |
| 02/15/22 | RESUBMITTAL |       |
| 03/25/22 | RESUBMITTAL |       |

UPPER  
DEMOLITION  
PLAN

BACK CHECKED  
City of  
FRESNO  
DEVELOPMENT DEPARTMENT  
Do NOT replace sheets with BACK CHECKED stamp unless review. Include in sheet and complete building set at time of resubmit.  
DATE: Apr 05 2022  
PLANNING: \_\_\_\_\_  
PUBLIC UTILITIES: \_\_\_\_\_  
PUBLIC WORKS: \_\_\_\_\_  
FIRE: \_\_\_\_\_  
GRADING: \_\_\_\_\_  
BUILDING: \_\_\_\_\_  
STRUCTURAL: \_\_\_\_\_  
ELECTRICAL: \_\_\_\_\_  
MECHANICAL: \_\_\_\_\_  
ENERGY/TITLE 24: \_\_\_\_\_  
PLUMBING: \_\_\_\_\_

A2.2