
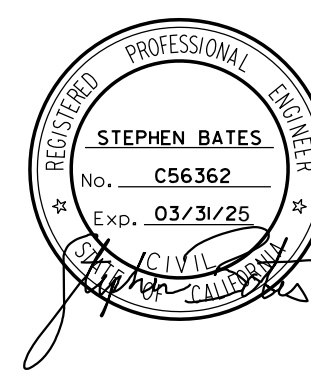
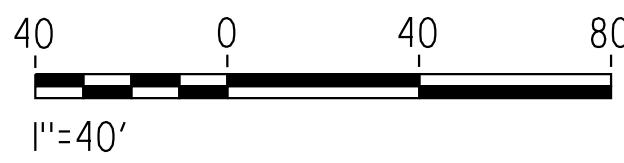


STRIPING GENERAL NOTES:

1. WORK SHALL BE DONE IN ACCORDANCE WITH THE 2010 EDITION OF THE STATE OF CALIFORNIA DEPARTMENT OF TRANSPORTATION STANDARD PLANS AND SPECIFICATIONS, SIGN SPECIFICATION SHEETS, THE 2014 CALIFORNIA MANUAL ON UNIFORM TRAFFIC CONTROL DEVICES (2014 CALIFORNIA MUTCD), THE FEBRUARY 2016 EDITION OF THE CITY OF FRESNO STANDARD SPECIFICATIONS AND DRAWINGS, AND THE SPECIAL PROVISIONS.
2. THESE PLANS ARE ACCURATE FOR SIGNING AND STRIPING ONLY.
3. ALL SIGNS SHALL BE 3M-3930HIP TYPE III & IV SERIES REFLECTIVE SHEETING AND BE COVERED WITH 1160A PREMIUM OVERLAY ANTI-GRAFFITI FILM OR AVERY DENNISON T6500 SERIES REFLECTIVE SHEETING AND SHALL BE COVERED WITH AVERY DENNISON OL1000 ANTI-GRAFFITI OVERLAY FILM.
4. ALL SALVAGED MATERIAL SHALL BE DELIVERED TO THE CITY OF FRESNO CORPORATION YARD AT 2101 G STREET, FRESNO. THE CONTRACTOR SHALL NOTIFY THE CITY SIGN SHOP, (559) 621-1492, AT LEAST TWO WORKING DAYS PRIOR TO DELIVERY.
5. EXISTING STRIPING, SYMBOLS, LEGENDS, AND MARKINGS TO BE REMOVED SHALL BE DONE BY WET SANDBLASTING. DRY, SANDBLASTING MAY BE USED IN SELECTED AREAS ONLY WITH THE PERMISSION OF THE CITY TRAFFIC ENGINEER AND WITH THE APPROVAL OF THE AIR POLLUTION CONTROL DISTRICT. ALTERNATE METHODS OF REMOVAL REQUIRE APPROVAL OF THE CITY TRAFFIC ENGINEER. AFTER REMOVAL, SLURRY SEAL SHALL BE APPLIED TO THE AFFECTED AREAS.
6. WITH THE EXCEPTION OF BIKE LANE SYMBOLS, ALL STRIPING SHALL BE THERMOPLASTIC.
7. ALL CROSSWALKS SHALL BE 12 FEET WIDE, OUTSIDE EDGE TO OUTSIDE EDGE.
8. THE CONTRACTOR SHALL FURNISH AND INSTALL NEW TYPE K-1 (CA) MARKERS ON ALL MEDIAN ISLAND NOSES, UNLESS OTHERWISE NOTED ON THE PLAN.
9. THE CONTRACTOR SHALL INSTALL DETAIL 26 (RETRO-REFLECTIVE PAVEMENT MARKERS) ALONG ALL RAISED MEDIANS, AS PER 2014 CALIFORNIA MUTCD.
10. SIGNS SHALL BE INSTALLED PER CITY STANDARD DRAWING P-88, UNLESS OTHERWISE NOTED ON THE PLANS.
11. ALL R28(S)(CA) SIGNS SHALL BE "TOW-AWAY/NO STOPPING ANY TIME" SIGNS PER CITY STANDARD DRAWING P-91 AND SHALL BE INSTALLED AT A 45° ANGLE FACING ONCOMING TRAFFIC.
12. CONTRACTOR TO COMPLY WITH SPECIFICATIONS FOR TESTING AND REMOVAL OF STRIPING FOUND TO CONTAIN LEAD.
13. TURN ARROWS AND BIKE LANE MARKING TO BE PLACED 25' FROM THE BEGIN OR END OF ADJACENT LANE STRIPING DETAIL.
14. SEE SHEET L-009-HDN FOR STRIPING PLAN OF FARRINGTON AVE.
15. THE CONTRACTOR SHALL PAINT THE RADIUS OF ALL RAISED MEDIAN ISLAND NOSES WITH TWO COATS OF YELLOW TRAFFIC PAINT WITH RETRO REFLECTIVE GLASS BEADS, UNLESS OTHERWISE NOTED ON THE PLANS.

STRIPING LEGEND:

- ⊙ LL 12" WHITE STRIPE FOR LIMIT LINE (3' CLEAR FROM CROSSWALK STRIPE)
- ⊙ XW 12" THICK WHITE STRIPE FOR CROSSWALK
- ⊙ XX DENOTES DETAIL NUMBER PER CALTRANS STD PLANS
- CHANGE IN TRAFFIC STRIPE
- ↑ BEGIN OR END TRAFFIC STRIPE
- BC/EC OF CURVE
- /// REMOVE EXISTING STRIPING
- ↩ TYPE IV ARROW (THERMOPLASTIC PAVEMENT MARKING) (AS SHOWN ON PLANS, 25' AFTER TURN LANE ENTRANCE AND 25' FROM LIMIT LINE)
- ↩ TYPE VI ARROW (THERMOPLASTIC PAVEMENT MARKING)
- 🚲 "BIKE LANE SYMBOL WITH PERSON" PER CALTRANS RSP A24C
- ➡ "BIKE LANE ARROW" PER CALTRANS RSP A24A

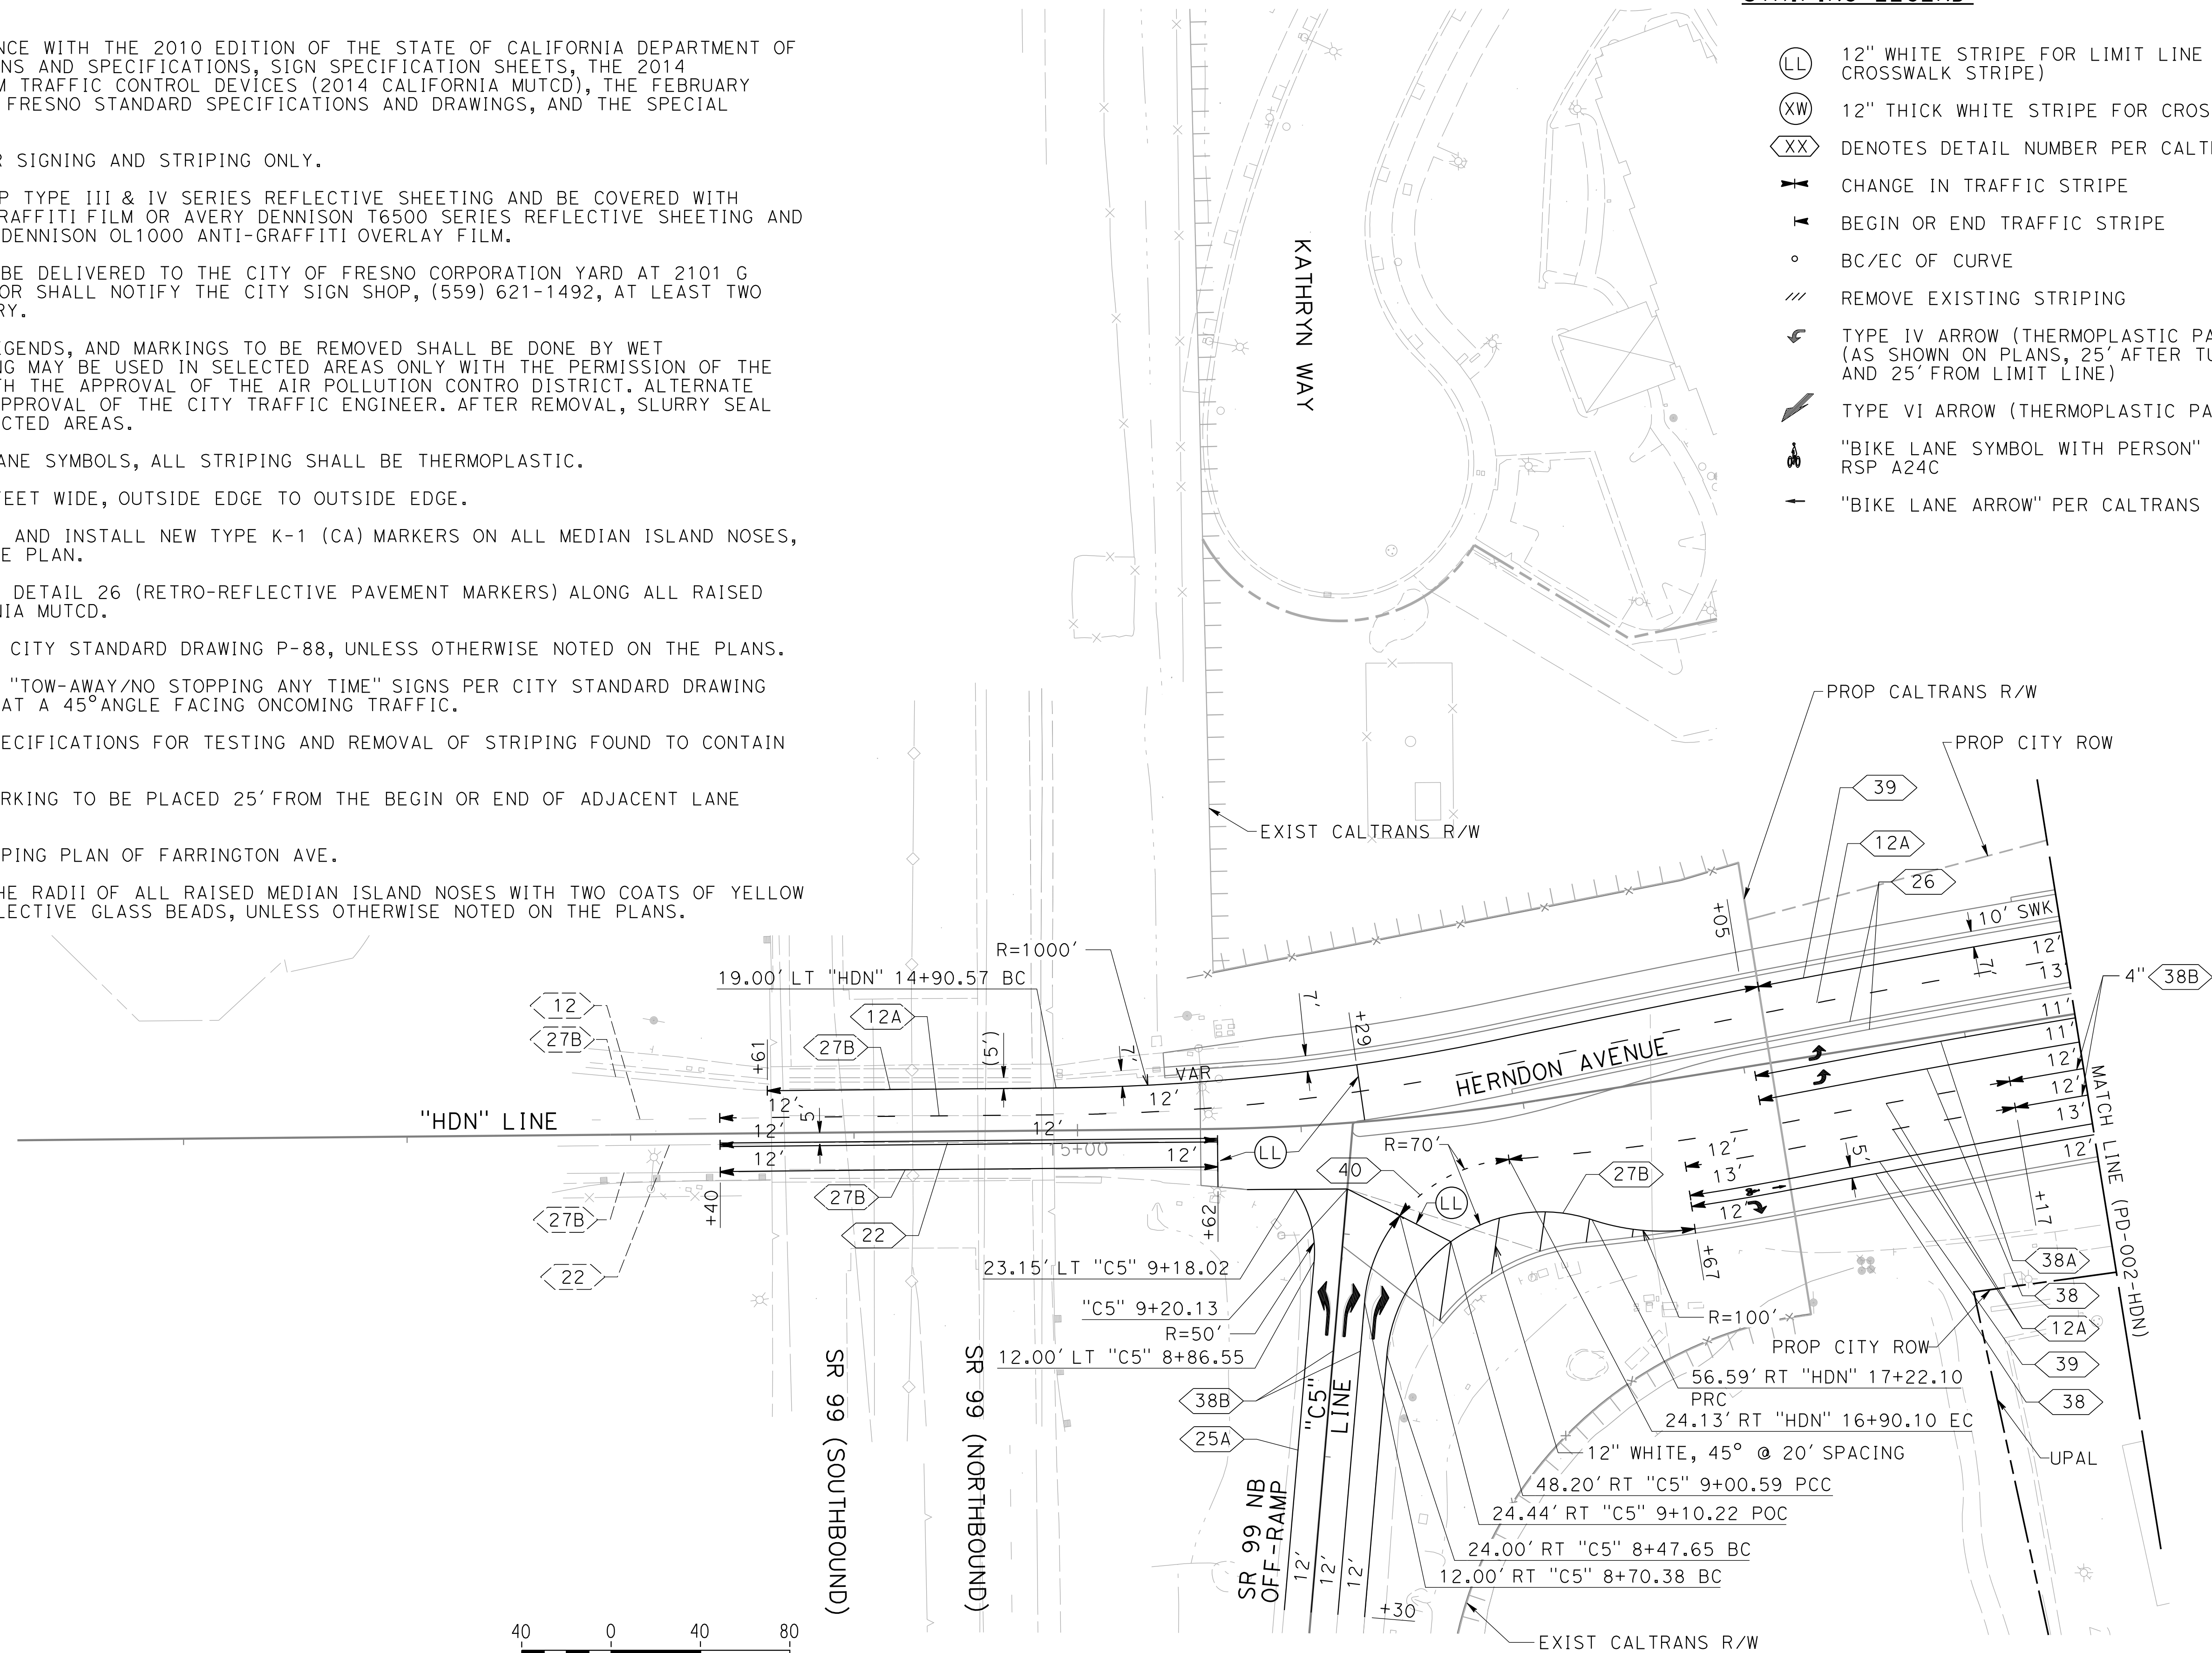

REV	DATE	BY	CHK	APP	DESCRIPTION
4	05/28/24	RL	CR	SB	READY FOR CONSTRUCTION - UPRR AND CITY COMMENTS
3	05/06/21	MT	JN	SB	READY FOR CONSTRUCTION - CITY COMMENTS
2	10/04/19	FM	RL	SB	READY FOR CONSTRUCTION - CITY COMMENTS
1	01/18/19	AM	NP	SB	READY FOR CONSTRUCTION - CALTRANS SUBMITTAL
0	12/13/17	WH	NP	SB	READY FOR CONSTRUCTION

DESIGNED BY
J. HANNA
DRAWN BY
R. PATEL
CHECKED BY
D. LEFAIVE
IN CHARGE
S. BATES
DATE
05/06/21


Tutor Perini
ZACHRY
PARSONS
A joint venture

CONSULTANT
TP2P, A Joint Venture
1401 Fulton St.
Suite 400
Fresno, California 93721
Tel. (559) 385-7025


CITY OF FRESNO DEPARTMENT OF PUBLIC WORKS
CALIFORNIA HIGH-SPEED TRAIN PROJECT
FINAL FACILITY PLANS
WEST HERNDON AVENUE GRADE SEPARATION
PAVEMENT DELINEATION PLAN
SHEET 1 OF 8

REVIEWED: OFFICE ENG. **SIGNED 01/03/2025**
DR. BY: _____ SHEET NO. 37
CH. BY: _____ OF 219 SHEETS
DATE: _____
SCALE: 1"=40' PD-001-HDN

6/4/2024 11:12:46 AM CAHSRP.tbl CHSR_PDF_full_block.plt c:\pw_working\california\p0073371\dms22995\GP1-CY-PD001-HDN.dgn

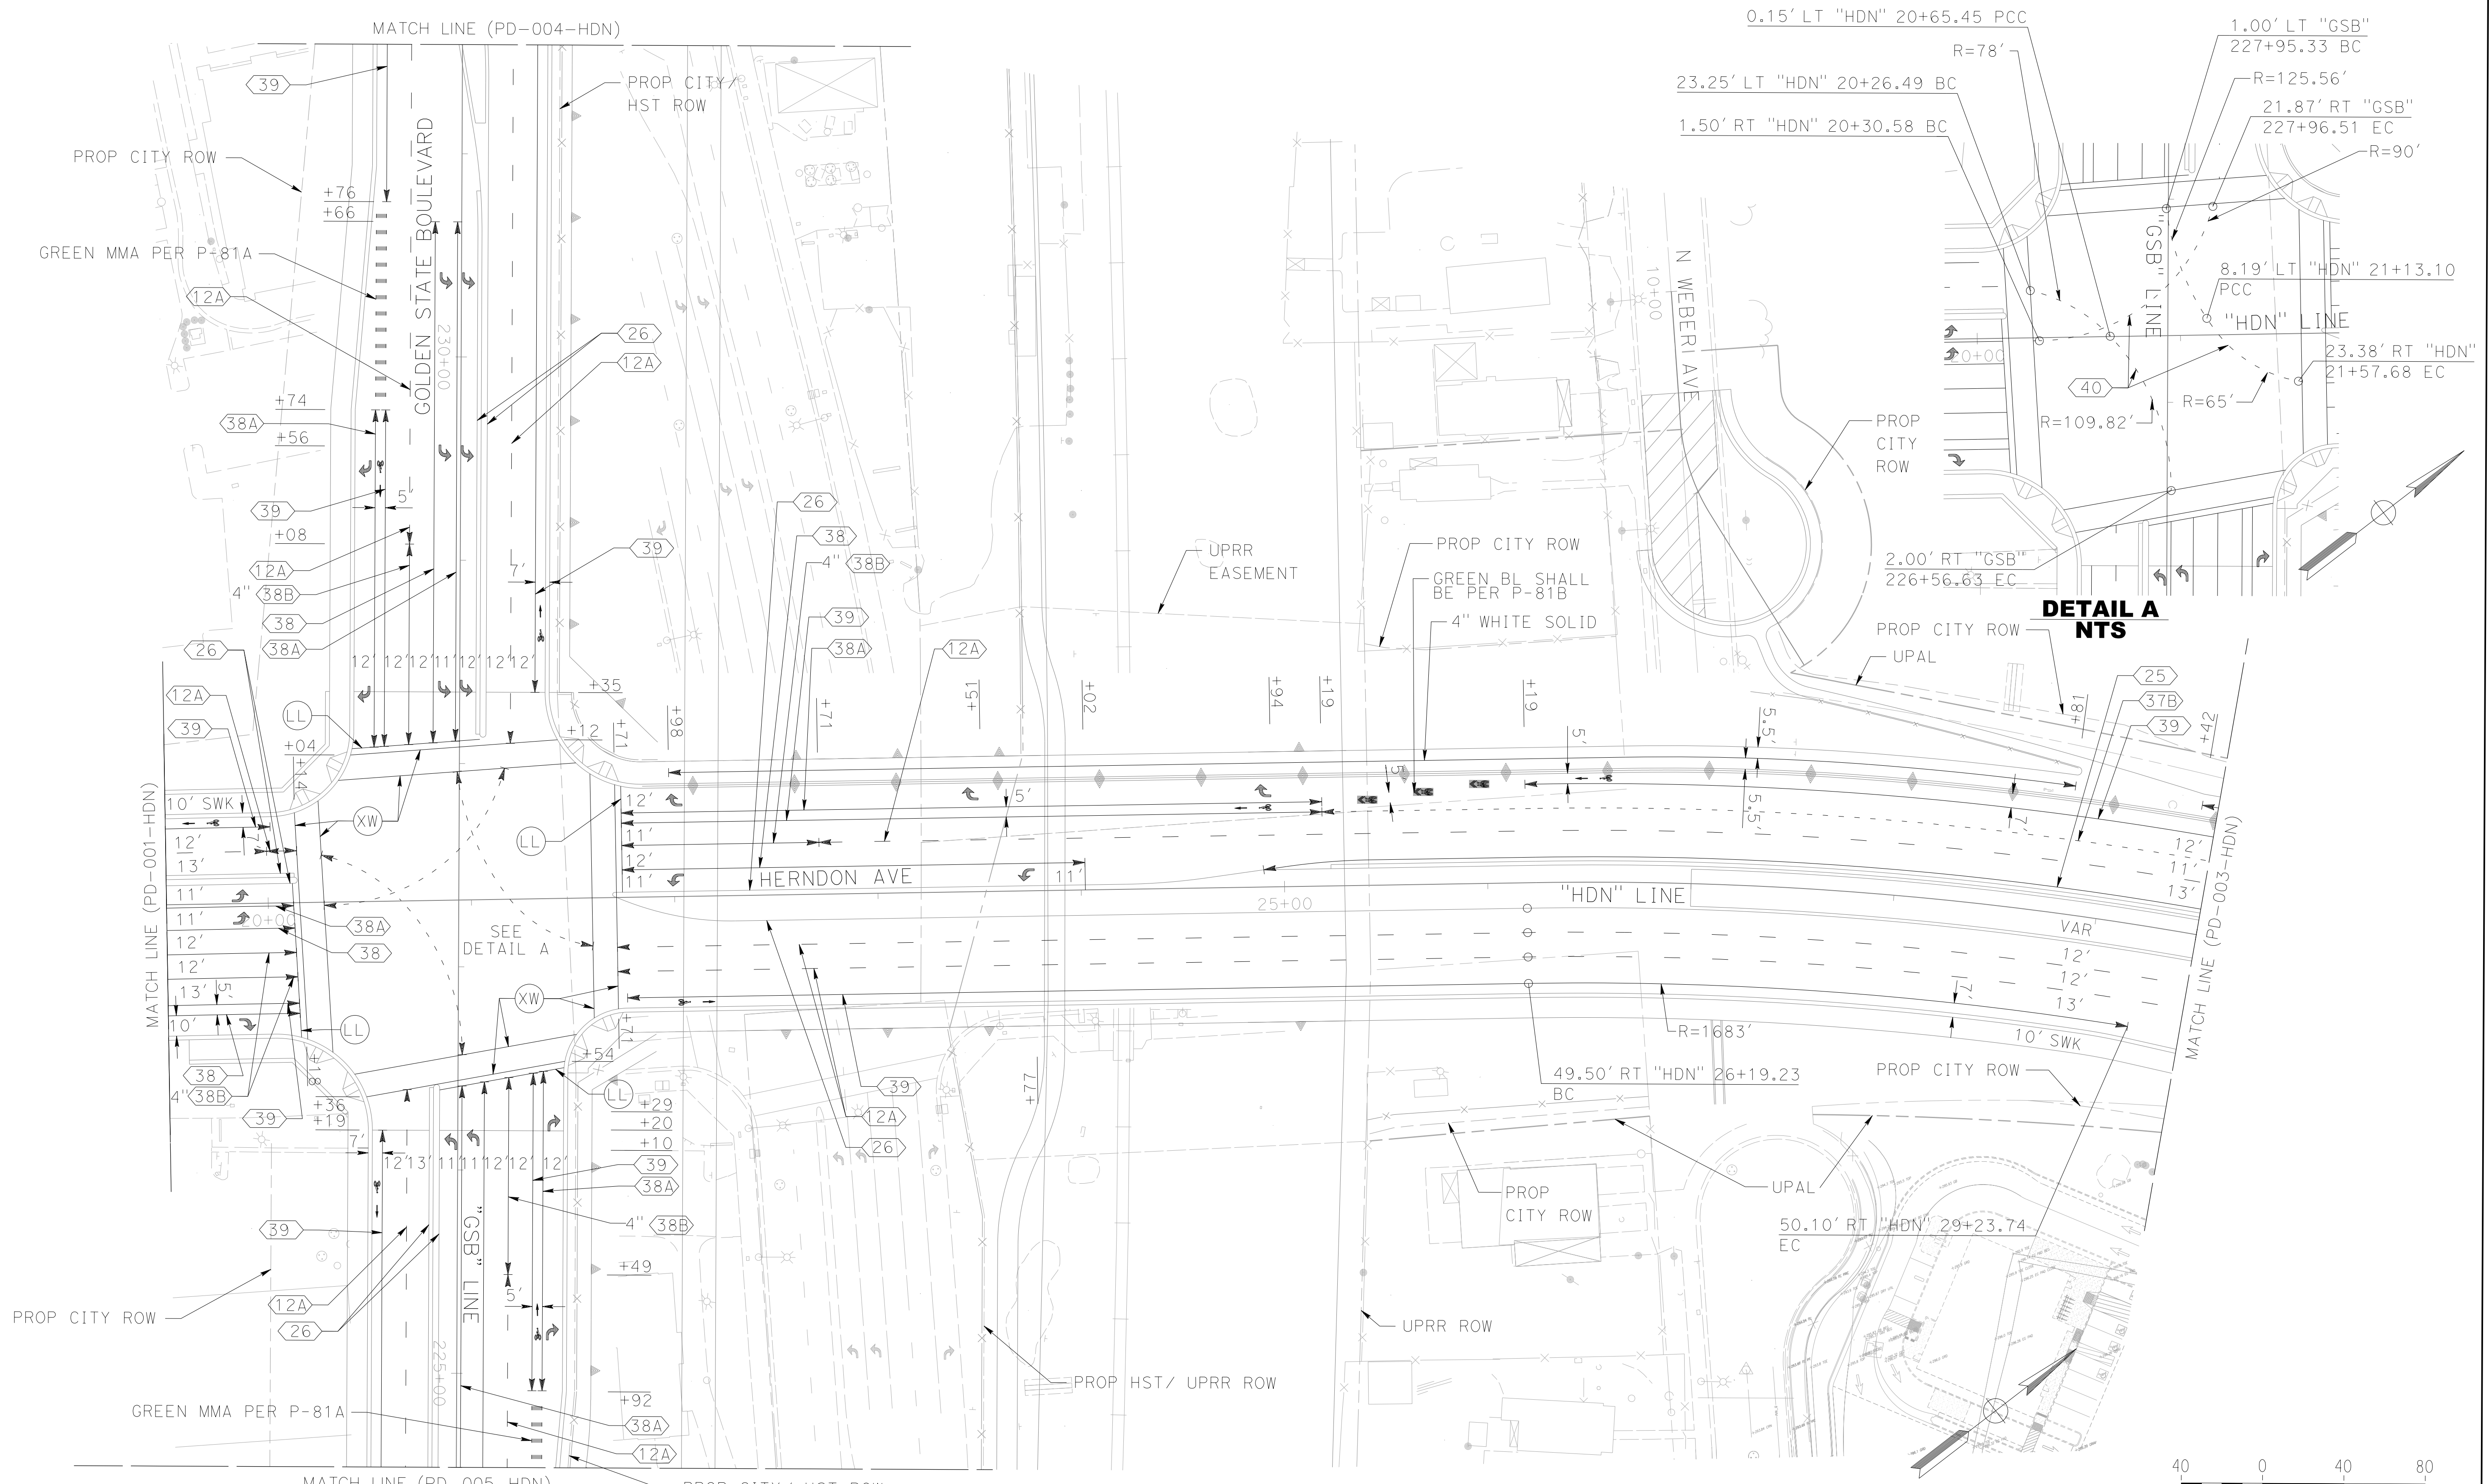

5/29/2024 2:14:39 PM CAHSR_half.tbl CHSR_PDF_full_block.plt c:\pw_working\california\p009386c\dms22995\CP1-CY-PD002-HDN.dgn

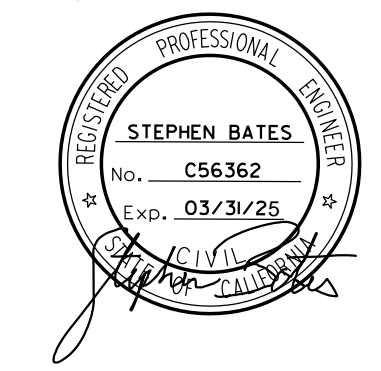

REV	DATE	BY	CHK	APP	DESCRIPTION
7	05/28/24	RL	CR	SB	READY FOR CONSTRUCTION - UPRR AND CITY COMMENTS
6	01/08/24	FM	WW	SB	READY FOR CONSTRUCTION - CITY AND UPRR COMMENTS
5	05/06/21	MT	JN	SB	READY FOR CONSTRUCTION - CITY COMMENTS
4	08/07/20	MT	JN	SB	READY FOR CONSTRUCTION - CITY COMMENTS
3	04/15/20	FM	RL	SB	READY FOR CONSTRUCTION - CITY COMMENTS

DESIGNED BY
J. HANNA
DRAWN BY
R. PATEL
CHECKED BY
D. LEEFAIVE
IN CHARGE
S. BATES
DATE
05/06/21


Tutor Perini
ZACHRY
PARSONS
A joint venture

CONSULTANT
TP2P, A Joint Venture
1401 Fulton St.
Suite 400
Fresno, California 93721
Tel. (559) 385-7025

CITY OF FRESNO DEPARTMENT OF PUBLIC WORKS
CALIFORNIA HIGH-SPEED TRAIN PROJECT
FINAL FACILITY PLANS
WEST HERNDON AVENUE GRADE SEPARATION
PAVEMENT DELINEATION PLAN
SHEET 2 OF 8



REVIEWED: **SIGNED 01/03/2025**
OFFICE ENG.
DR. BY: _____ SHEET NO. 58
CH. BY: _____ OF 219 SHEETS
DATE: _____ SCALE: 1"=40'
PD-002-HDN

11/5/2025 4:10:58 PM CAHSRP_half.tbl CHSR_PDF_full_block.plt c:\pw_working\california\p009386c\dms22995\CP1-CY-P0003-HDN.dgn

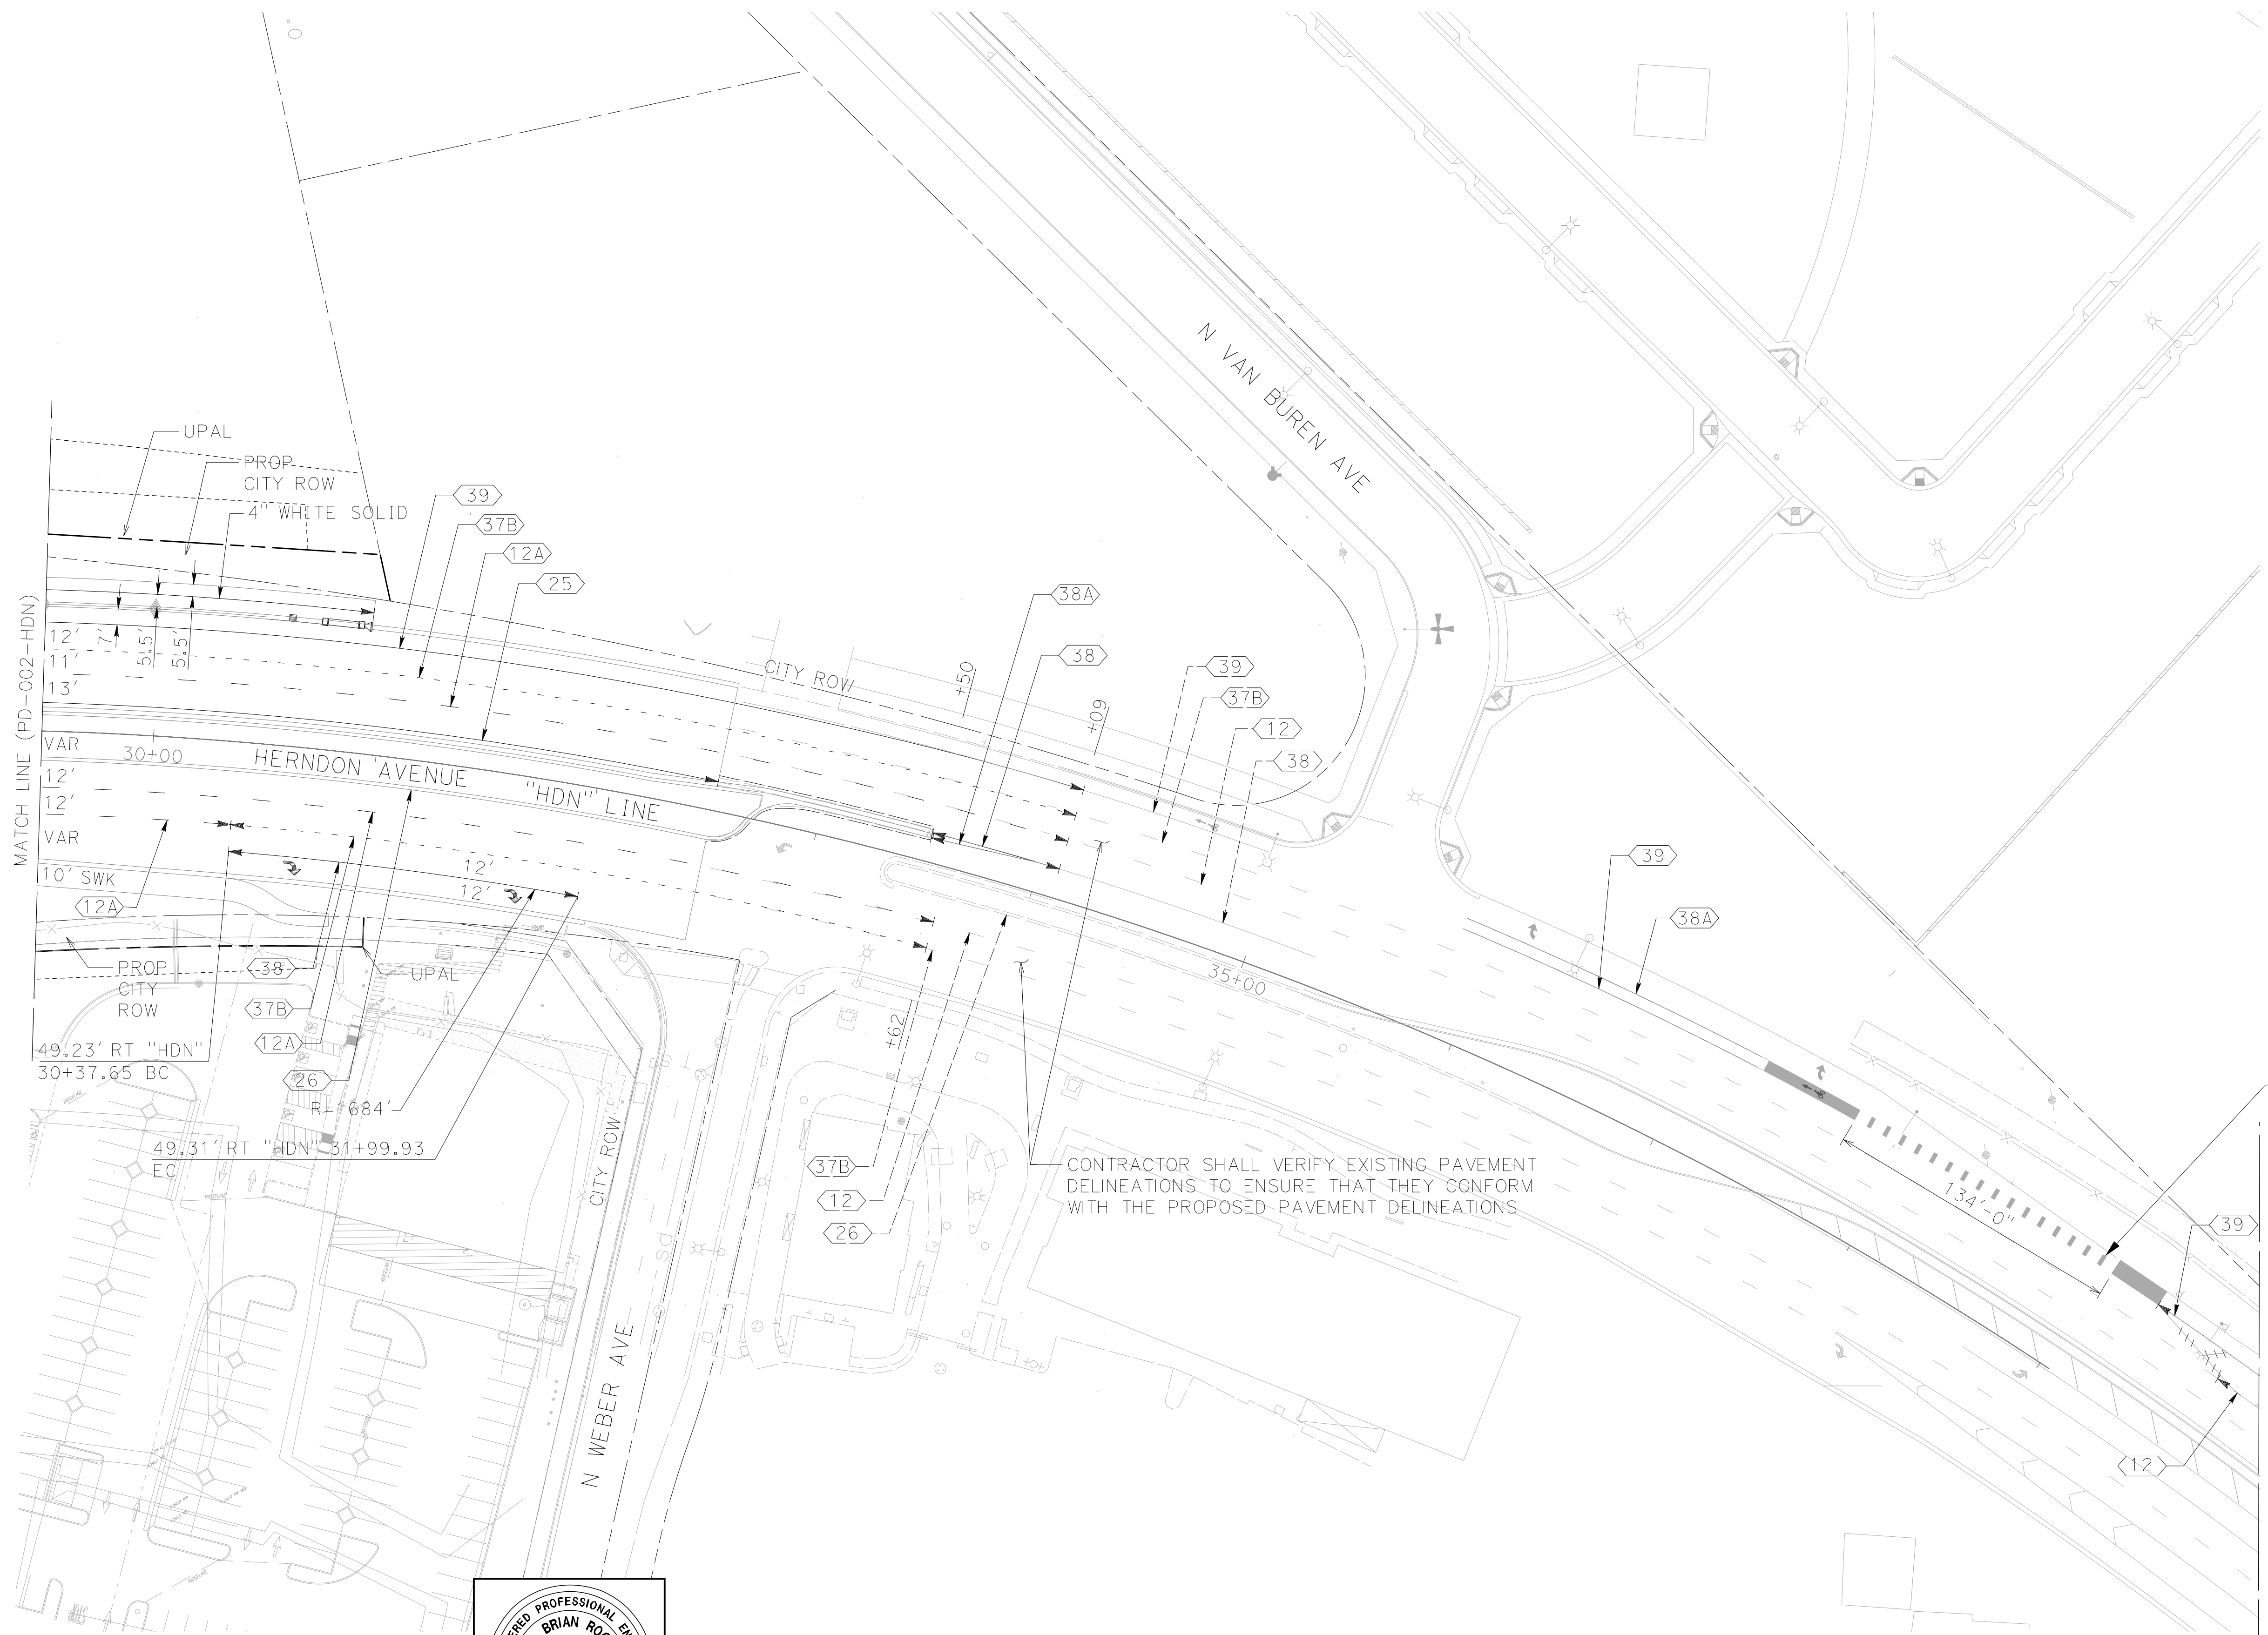

CONTRACTOR SHALL VERIFY EXISTING PAVEMENT DELINEATIONS TO ENSURE THAT THEY CONFORM WITH THE PROPOSED PAVEMENT DELINEATIONS

RIGHT-TURN LANE CONFLICT ZONE STRIPING SEE COF STANDARD PLAN P-81A

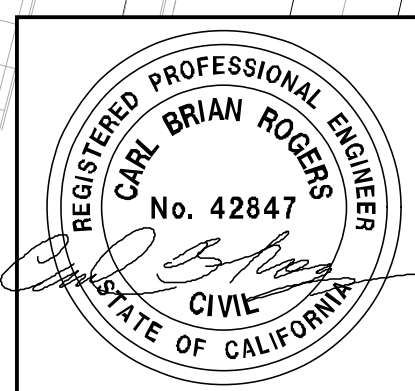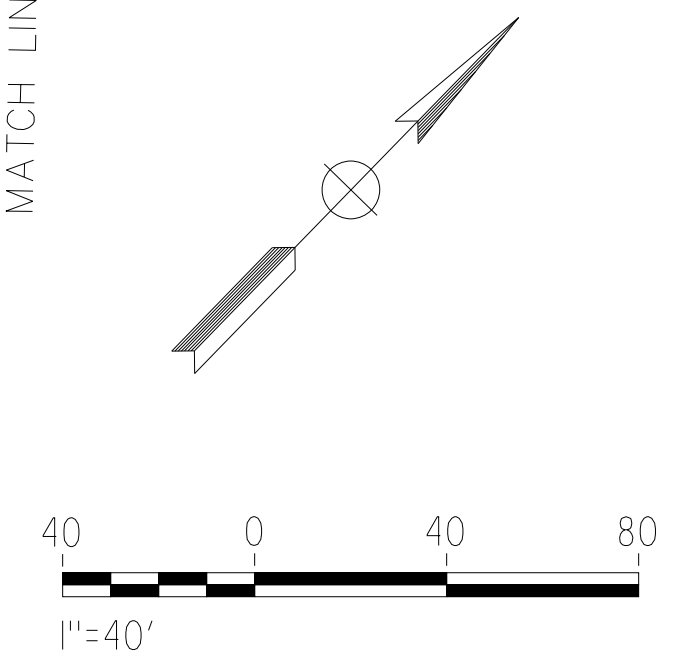

REVISION 6

REV	DATE	BY	CHK	APP	DESCRIPTION
6	11/05/25	TH	CR	CR	READY FOR CONSTRUCTION R7 - MOD PHASING - COF COMMENTS
5	09/27/24	MD	CR	CR	READY FOR CONSTRUCTION - UPRR AND CITY COMMENTS
4	05/28/24	MD	CR	SB	READY FOR CONSTRUCTION - UPRR AND CITY COMMENTS
3	05/06/21	MT	JN	SB	READY FOR CONSTRUCTION - CITY COMMENTS
2	08/07/20	MT	JN	SB	READY FOR CONSTRUCTION - CITY COMMENTS

DESIGNED BY
J. HANNA
DRAWN BY
R. PATEL
CHECKED BY
D. LEFAIVE
IN CHARGE
S. BATES
DATE
05/06/21



CONSULTANT
TP2P, A Joint Venture
1401 Fulton St.
Suite 400
Fresno, California 93721
Tel. (559) 385-7025




PW FILE NO.
PROJ. ID.
FUND NO.
ORG. NO.

CITY OF FRESNO DEPARTMENT OF PUBLIC WORKS
CALIFORNIA HIGH-SPEED TRAIN PROJECT
FINAL FACILITY PLANS
WEST HERNDON AVENUE GRADE SEPARATION
PAVEMENT DELINEATION PLAN
SHEET 3 OF 8

REVIEWED: **SIGNED, 12/18/2025**
OFFICE ENG.
DR. BY: _____ SHEET NO. 59
CH. BY: _____ OF 29 SHEETS
DATE: _____
SCALE 1"=40'

PD-003-HDN

9/13/2024 10:49:10 AM CAHSRP.tbl C:\pw_working\california\p0073371\dms22995\CP1-CY-PD003A-HDN.dgn

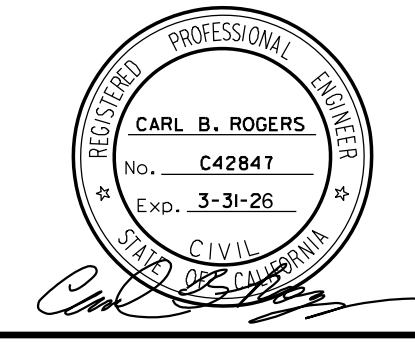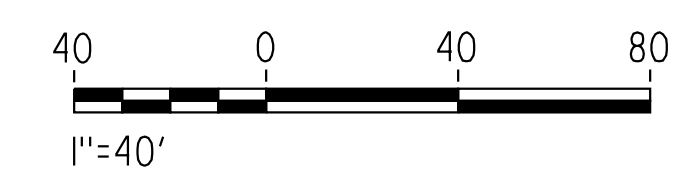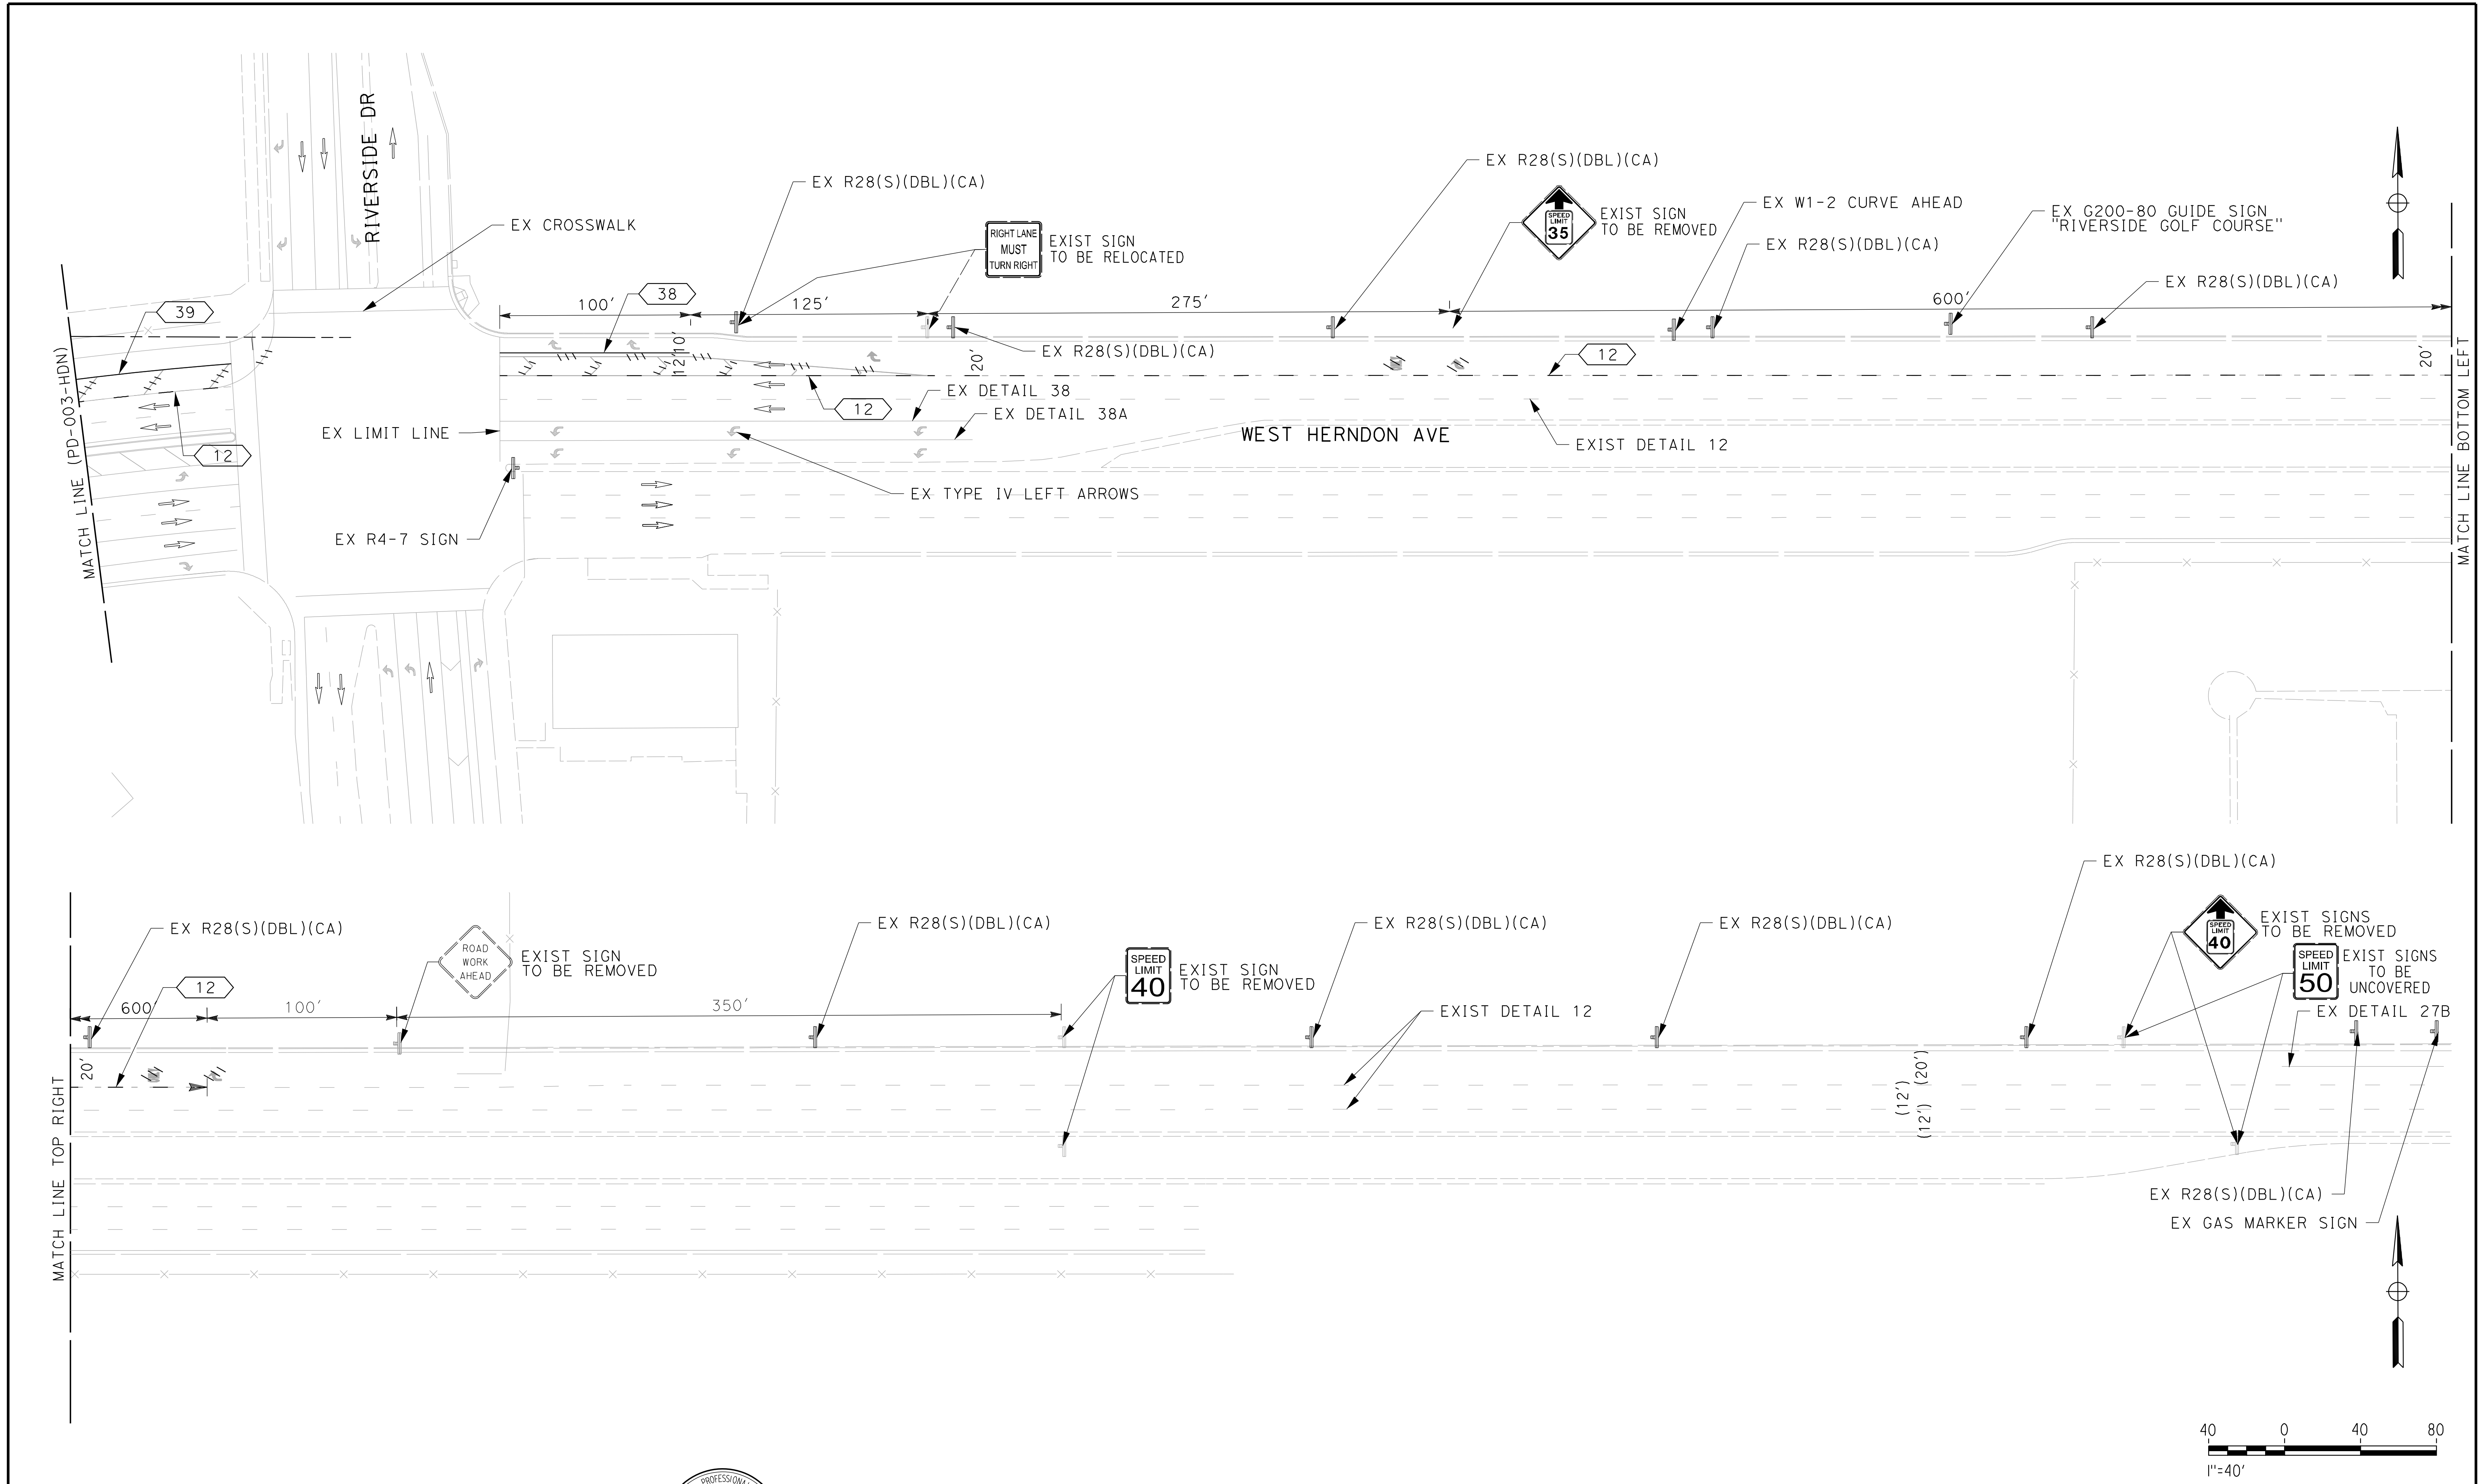

REV	DATE	BY	CHK	APP	DESCRIPTION
0	09/27/24	LW	CR	CR	READY FOR CONSTRUCTION - UPRR AND CITY COMMENTS

DESIGNED BY
L. WEI
DRAWN BY
M. DOAN
CHECKED BY
C. ROGERS
IN CHARGE
C. ROGERS
DATE
09/27/24



CONSULTANT
TP2P, A Joint Venture
1401 Fallon St.
Suite 400
Fresno, California 93721
Tel. (559) 385-7025

PW FILE NO.
PROJ. ID.
FUND NO.
ORG. NO.



CITY OF FRESNO DEPARTMENT OF PUBLIC WORKS

CALIFORNIA HIGH-SPEED TRAIN PROJECT
FINAL FACILITY PLANS

HERNDON AVENUE GRADE SEPARATION
PAVEMENT DELINEATION PLAN
SHEET 3A OF 8

REVIEWED: OFFICE ENG. **SIGNED 01/03/2025**
DR. BY: _____ OF 219 SHEETS
DATE: _____
SCALE: 1"=40' PD-003A-HDN

pw: \\xp1002pwint01.parsons.com\California\State\Documents\CHSTP_CP1\05 - Design\User Files\PARSONS\Jon.Christiansen\LANDSCAPING\SHEETS\KeyMap.dgn
 5/24/2024 8:07:18 AM CAHSRP_half.tbl CHSR_PDF_half_block.plt(cg:\pw_working\california\p006758c\01050008\Sheet38.dgn

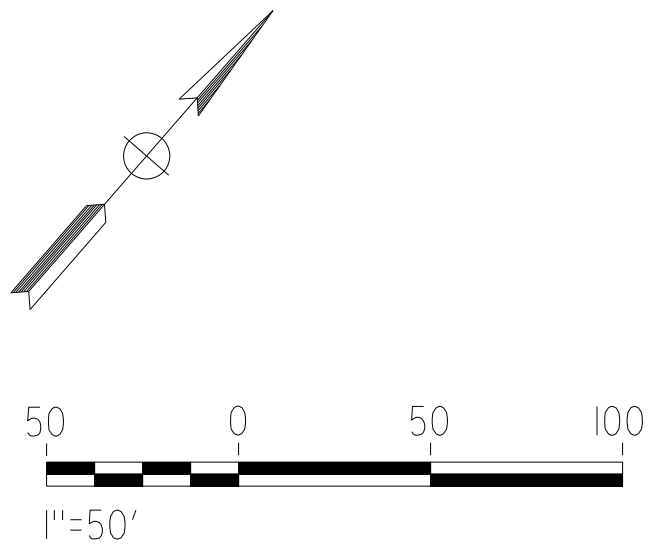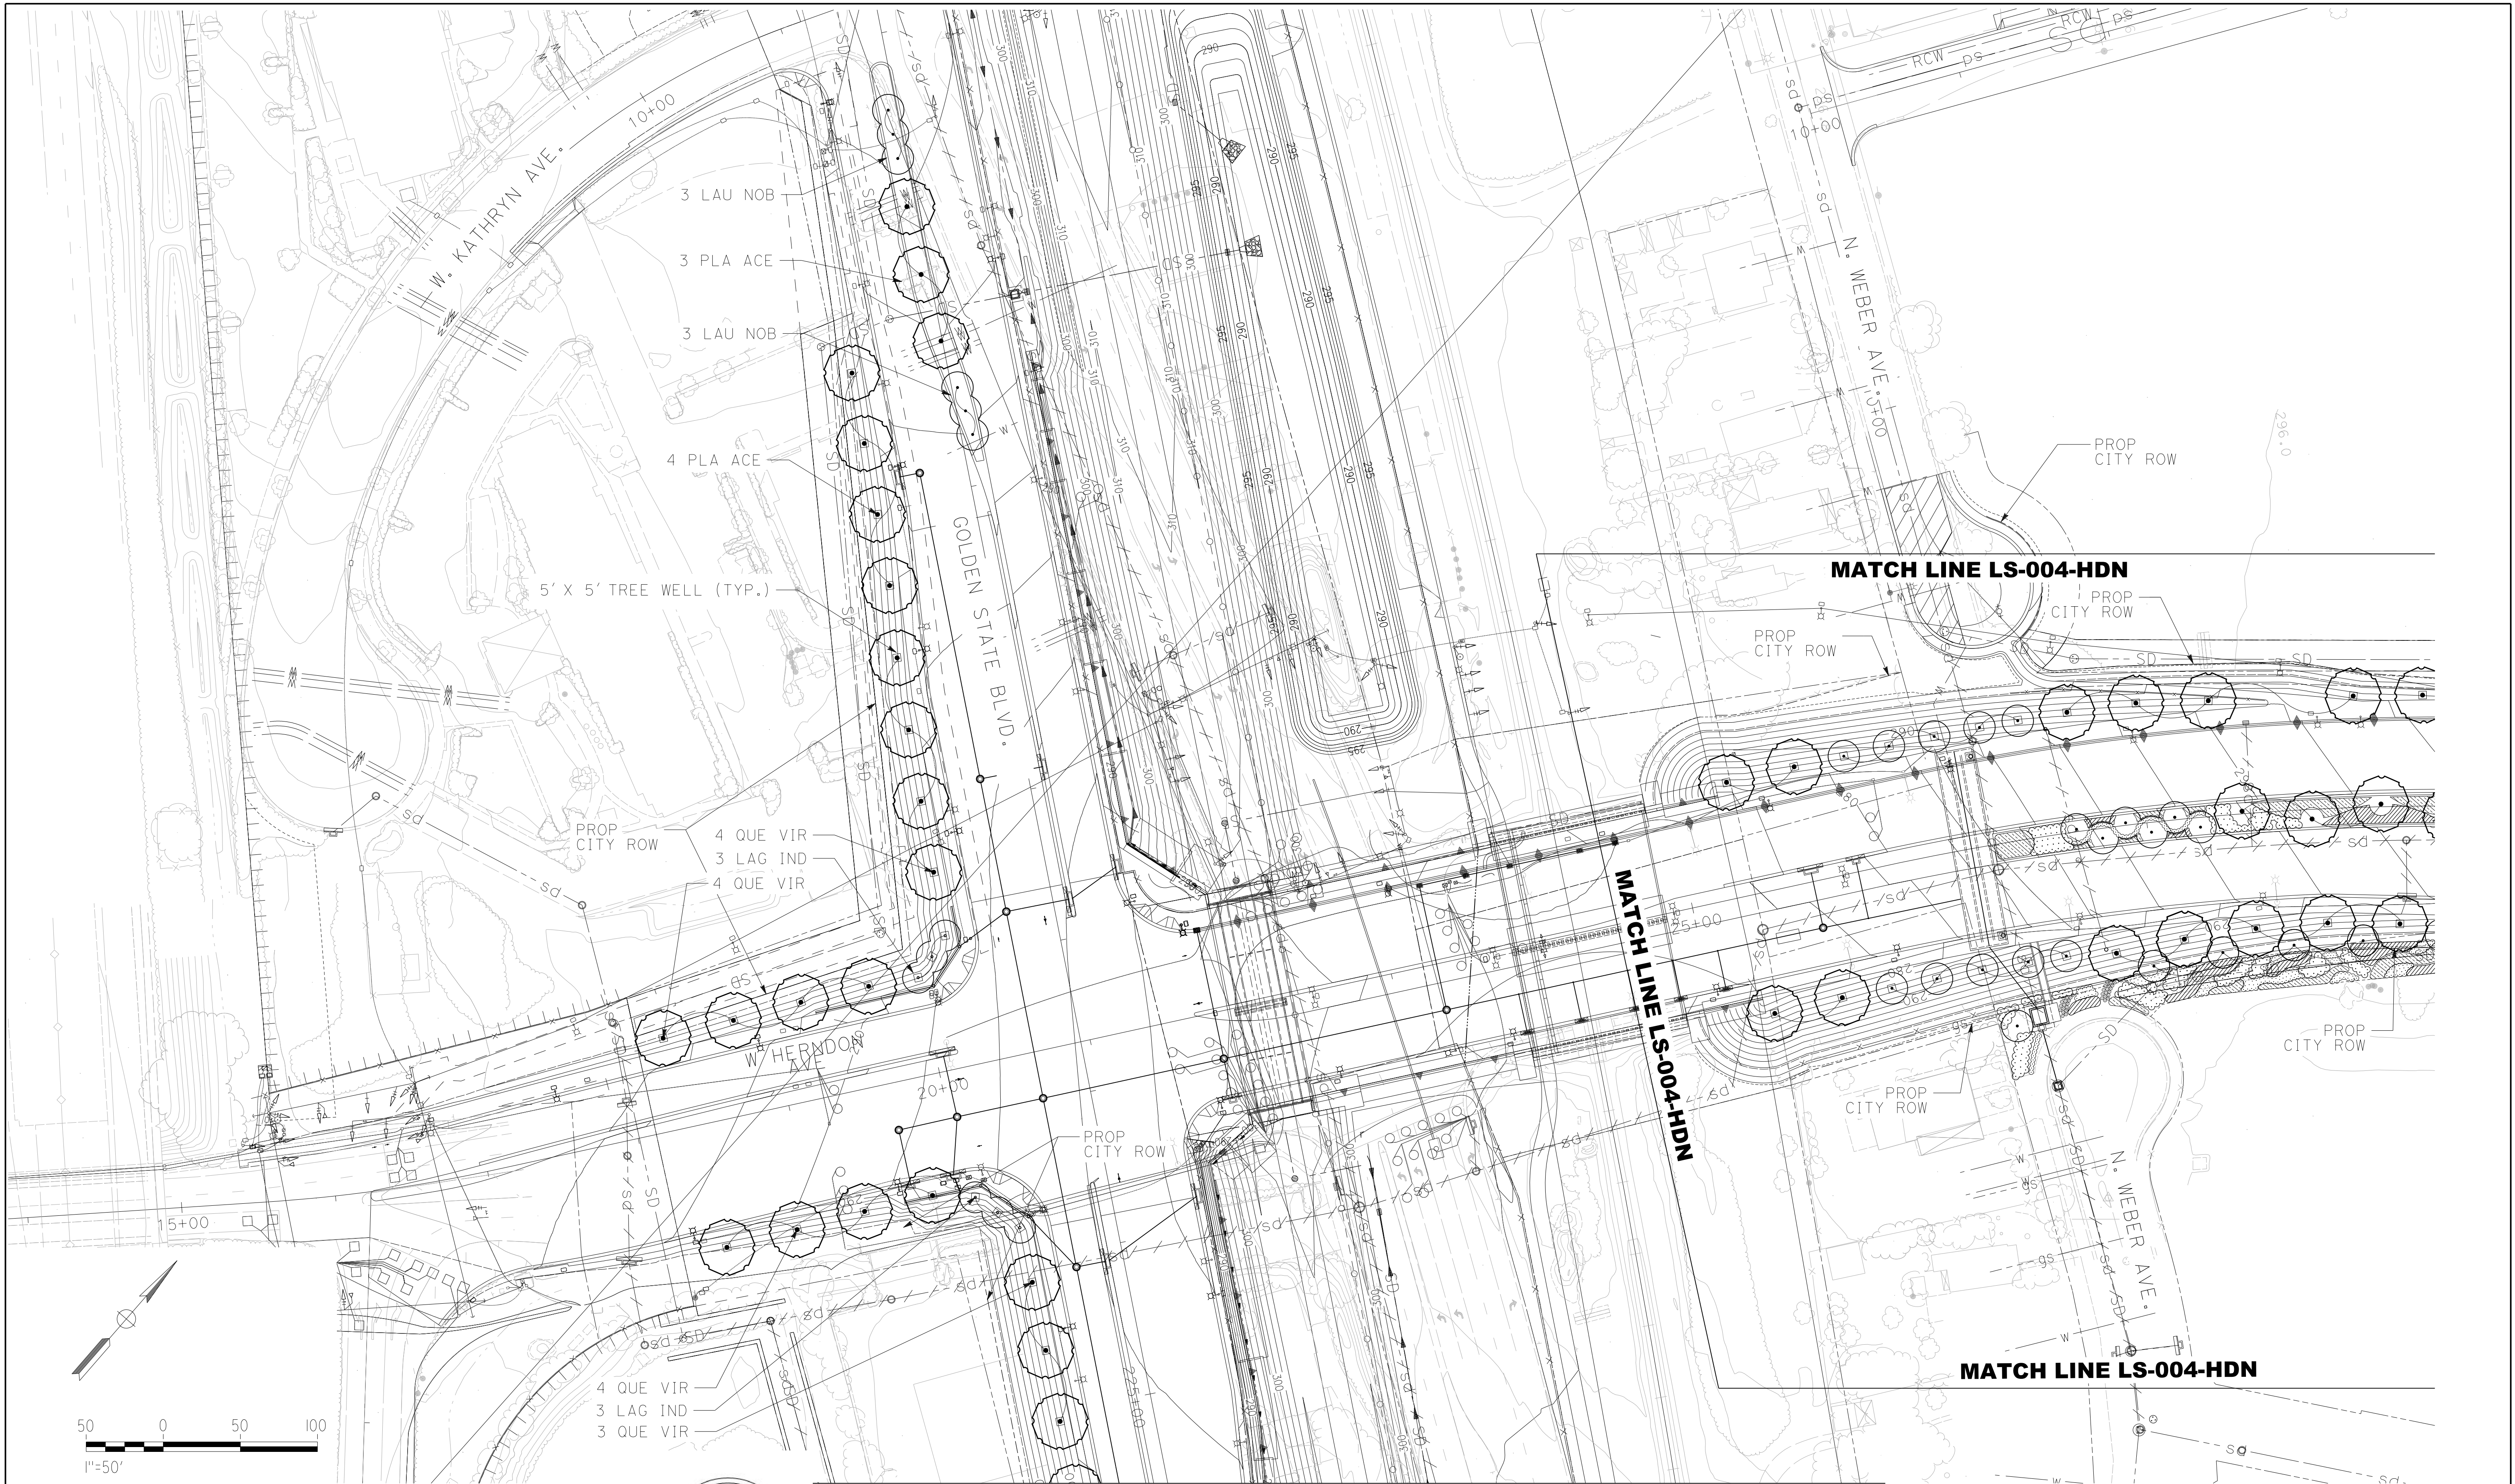

REV	DATE	BY	CHK	APP	DESCRIPTION
3	05/28/24	RL	WW	JL	READY FOR CONSTRUCTION - UPRR AND CITY COMMENTS
2	8/07/20	SR	PN	JL	READY FOR CONSTRUCTION - CITY COMMENTS
1	4/15/20	SR	PN	JL	READY FOR CONSTRUCTION - CITY COMMENTS
0	12/13/17	JM	PN	JL	READY FOR CONSTRUCTION

DESIGNED BY
S. ROZENDAAL
 DRAWN BY
J. McDONALD
 CHECKED BY
P. NIKOLAI
 IN CHARGE
J. LORMAND
 DATE
12/13/17




CONSULTANT
 TP2P, A Joint Venture
 1401 Fulton St.
 Suite 400
 Fresno, California 93721
 Tel. (559) 385-7025

PW FILE NO.
PROJ. ID.
FUND NO.
ORG. NO.

CITY OF FRESNO DEPARTMENT OF PUBLIC WORKS CALIFORNIA HIGH-SPEED TRAIN PROJECT FINAL FACILITY PLANS HERNDON PLANTING PLAN 1 OF 3	REVIEWED: SIGNED 01/03/2025
	OFFICE ENG. _____
	DR. BY: _____ SHEET NO. 39
	CH. BY: _____ OF 219 SHEETS DATE: _____ SCALE: _____ LS-002-HRN

pw:\1\p1a02pwint01.parsons.com:California State\Documents\CHSTP CP1 X05 - Design\User Files\PARSONS\Jon.Christiansen\LANDSCAPING\SHEETS\KeyMap.dgn
 5/24/2024 8:10:16 AM CAHSRP_half.tbl CHSR_PDF_half_block.plt(cg:\pw_working\california\p006758c\0105008\Sheet40.dgn)

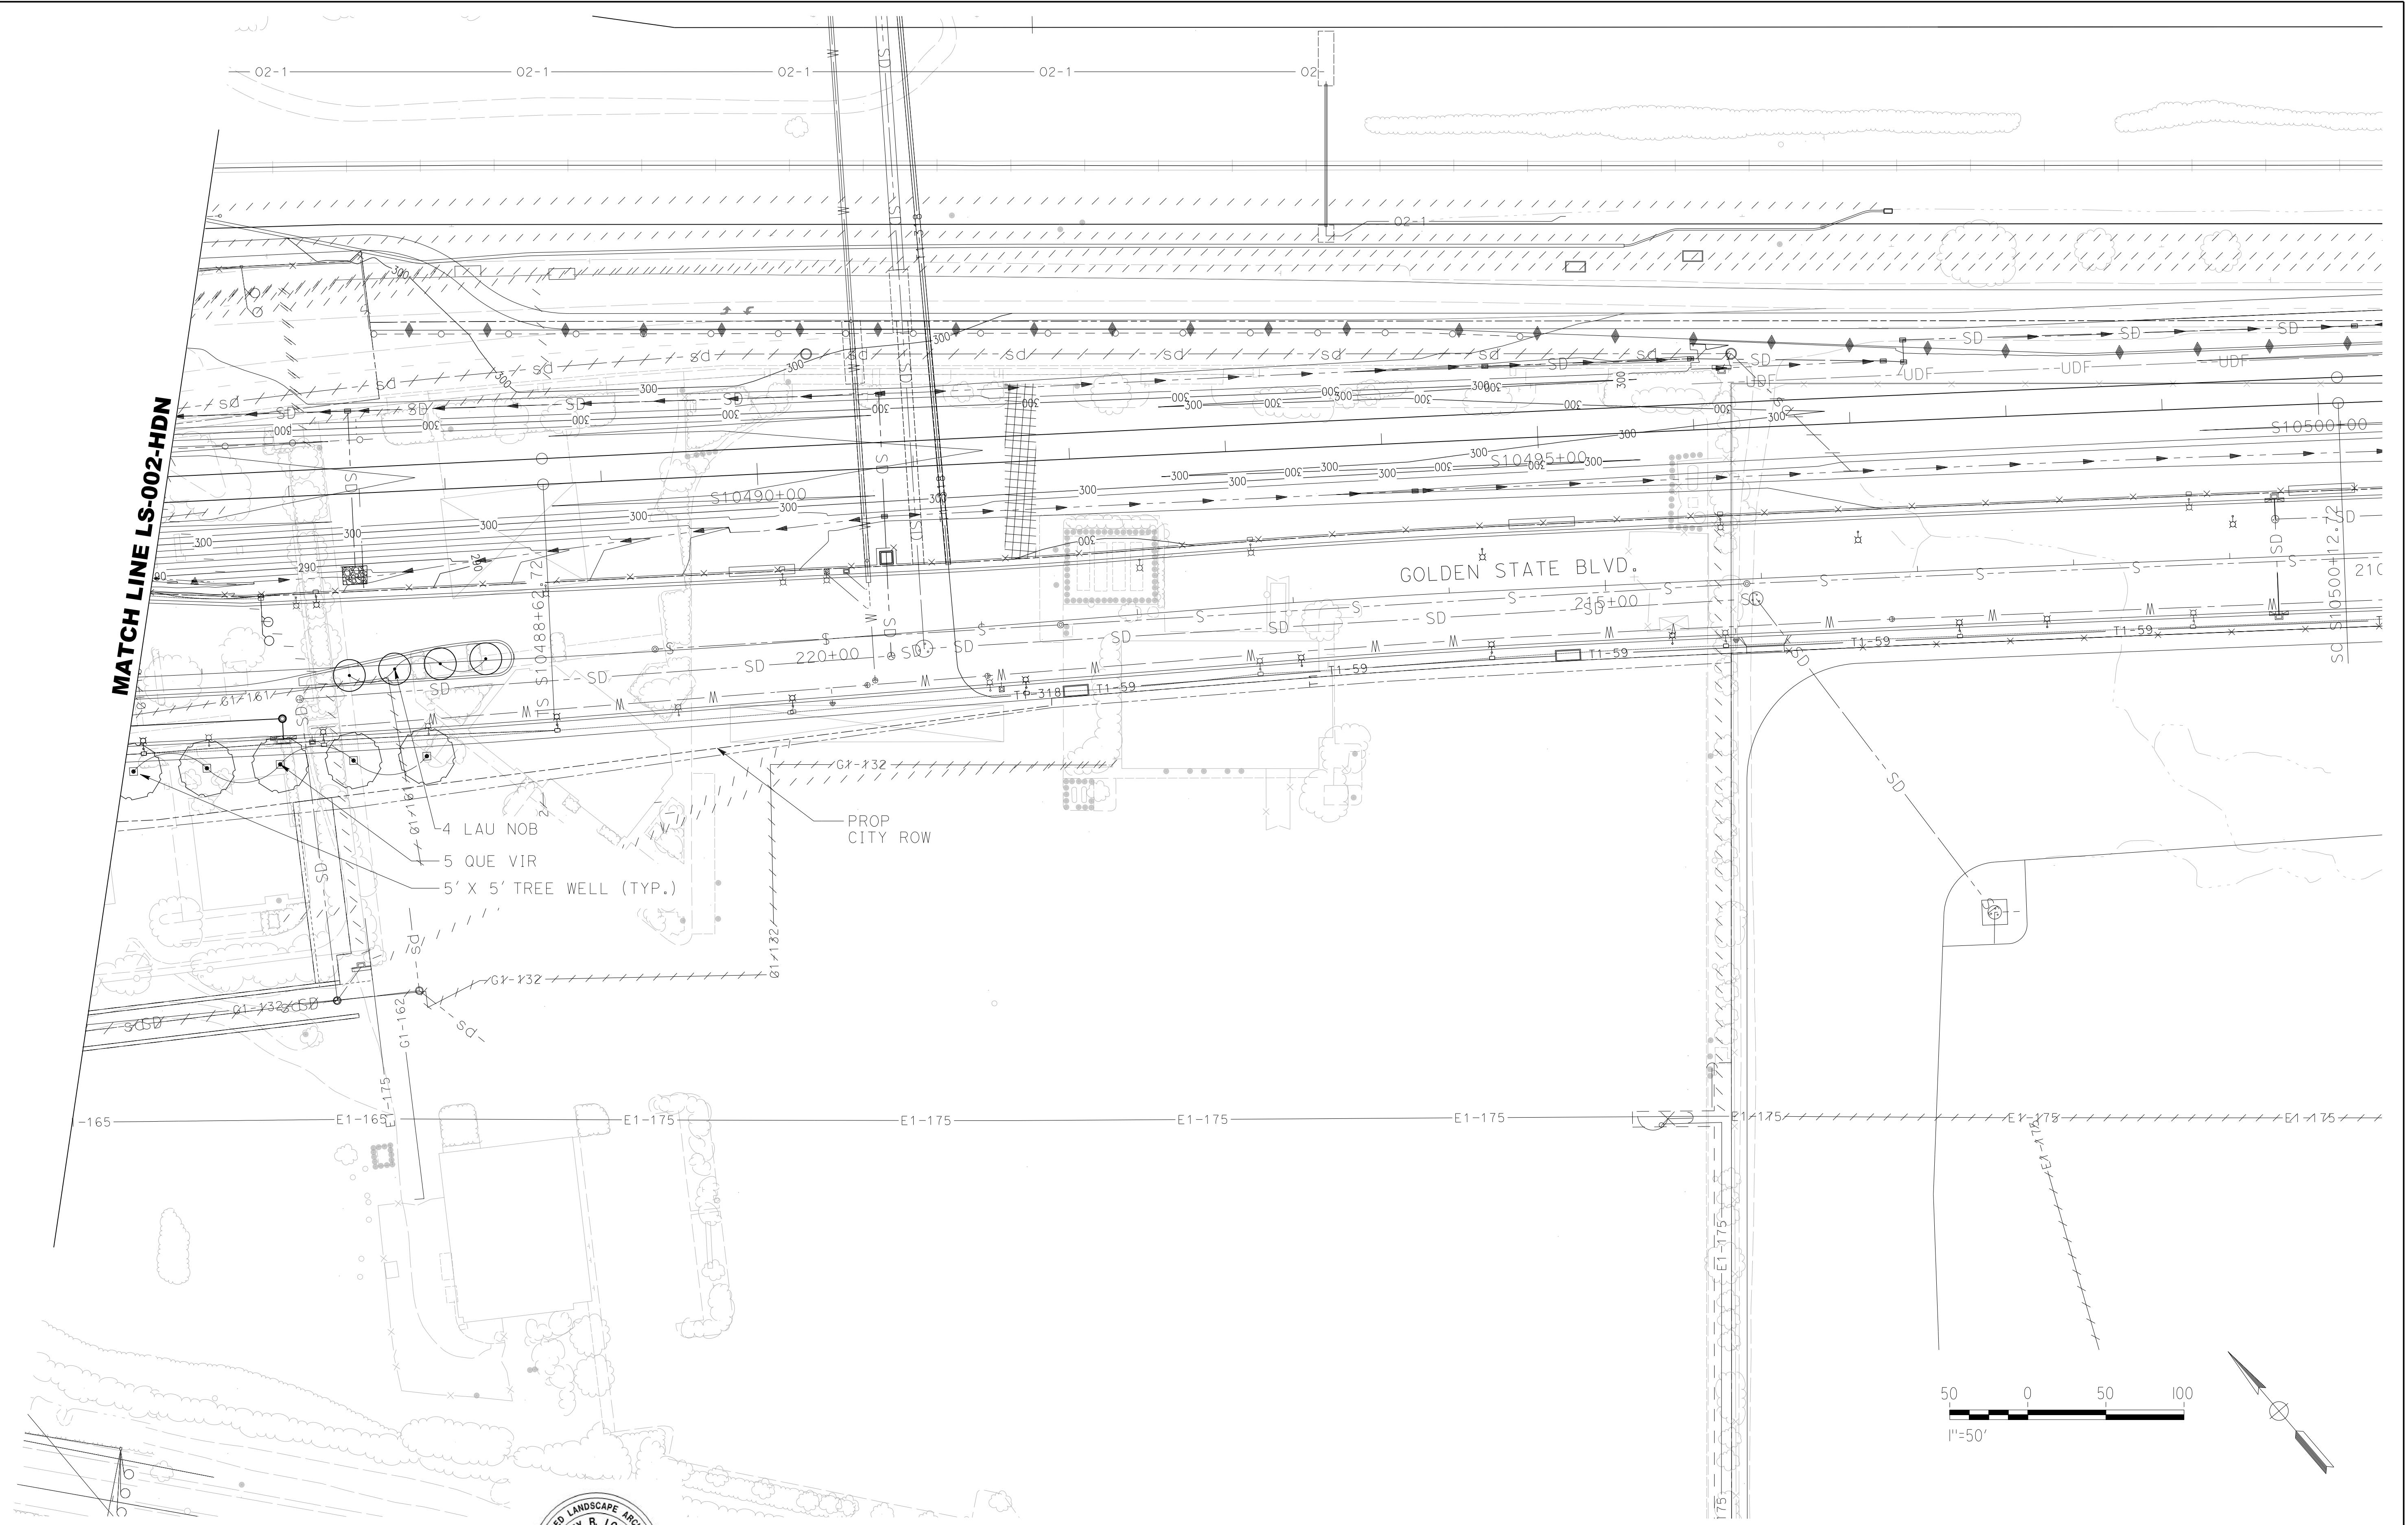

REV	DATE	BY	CHK	APP	DESCRIPTION
3	05/28/24	RL	WW	JL	READY FOR CONSTRUCTION - UPRR AND CITY COMMENTS
2	8/07/20	SR	PN	JL	READY FOR CONSTRUCTION - CITY COMMENTS
1	4/15/20	SR	PN	JL	READY FOR CONSTRUCTION - CITY COMMENTS
0	12/13/17	JM	PN	JL	READY FOR CONSTRUCTION

DESIGNED BY
S. ROZENDAAL
 DRAWN BY
J. McDONALD
 CHECKED BY
P. NIKOLAI
 IN CHARGE
J. LORMAND
 DATE
02/13/17




CONSULTANT
 TP2P, A Joint Venture
 1401 Fulton St.
 Suite 400
 Fresno, California 93721
 Tel. (559) 385-7025

PW FILE NO.
PROJ. ID.
FUND NO.
ORG. NO.

CITY OF FRESNO DEPARTMENT OF PUBLIC WORKS
 CALIFORNIA HIGH-SPEED TRAIN PROJECT
 FINAL FACILITY PLANS
 HERNDON PLANTING PLAN 2 OF 3

REVIEWED: **SIGNED 01/03/2025**
 OFFICE ENG. DATE
 DR. BY: SHEET NO. 208
 CH. BY: OF 219 SHEETS
 DATE: SCALE: LS-003-HRN

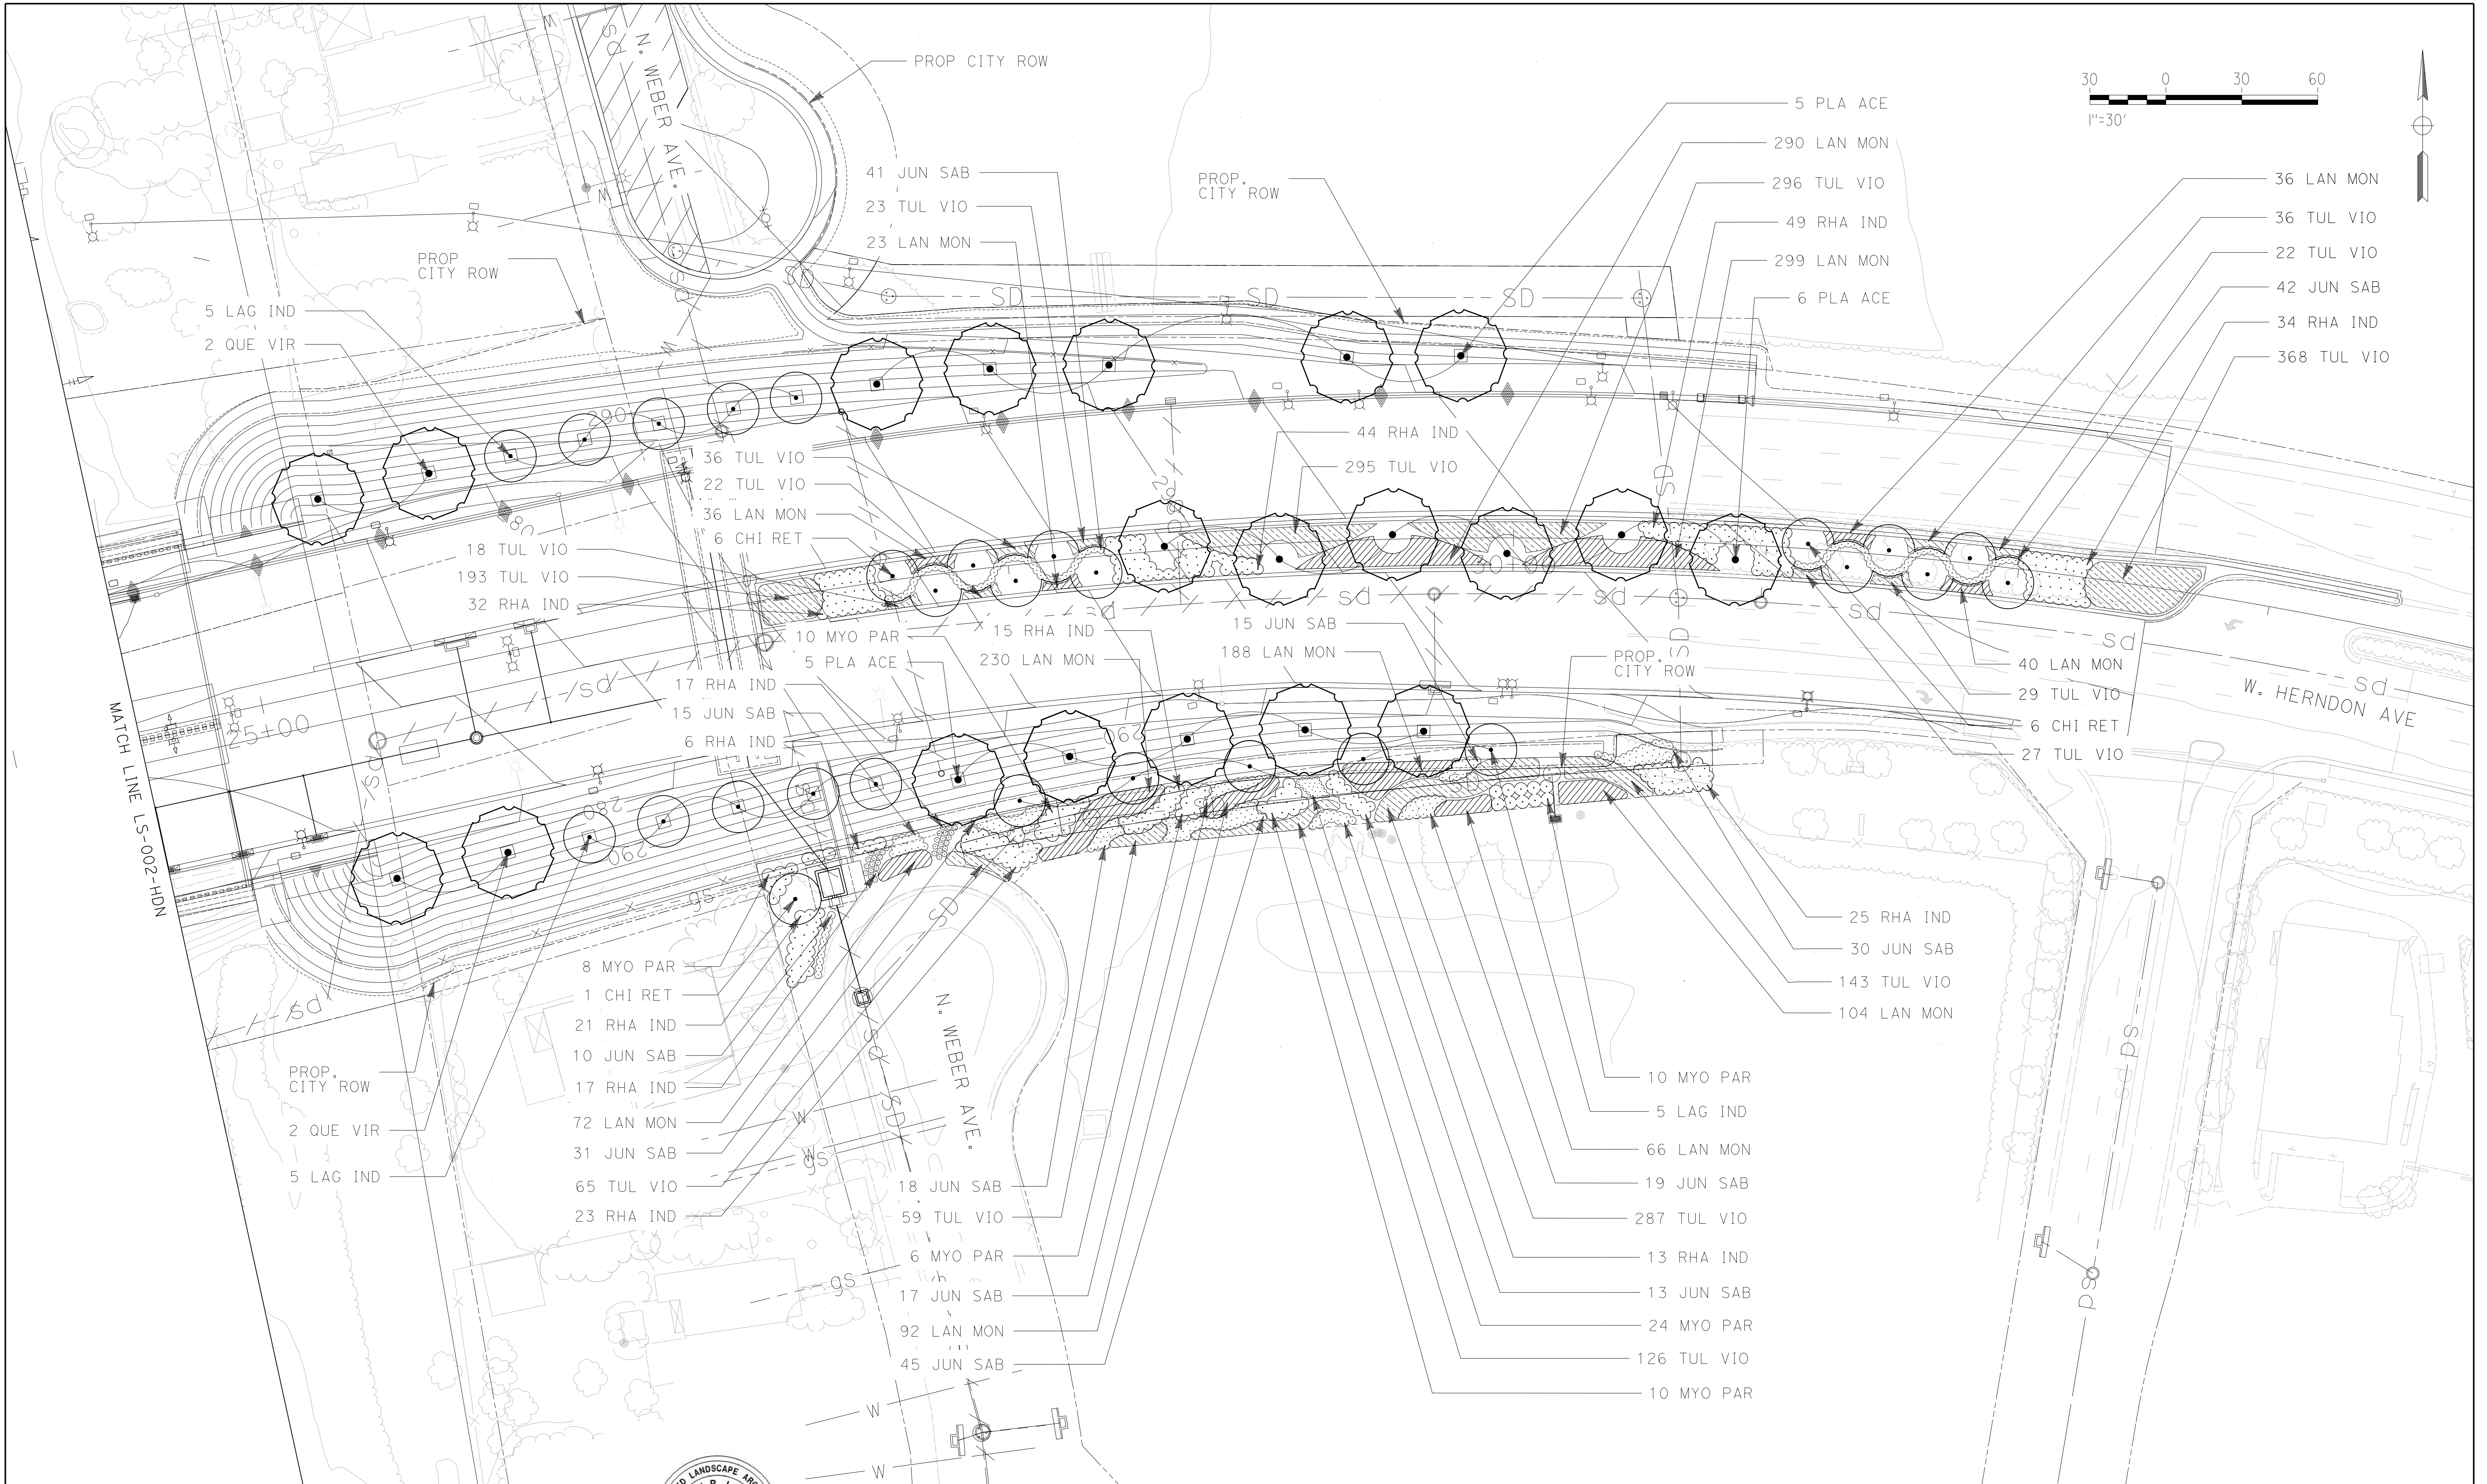

pw: \\xp1a02pwint01.parsons.com:California State Documents\CHSTP_CP1_N05 - Design User: Files\PARSONS\Jon.Christiansen\LANDSCAPING\KEYMAP.dgn
 5/24/2024 8:12:40 AM CAHSRP_half.tbl CHSR_half_block.plt c:\pw_working\california\p006758c\dot05008\Herndon NEW Landscape Enlarge.dgn



REV	DATE	BY	CHK	APP	DESCRIPTION
4	05/28/24	RL	WW	JL	READY FOR CONSTRUCTION - UPRR AND CITY COMMENTS
3	06/16/21	SR	PN	JL	READY FOR CONSTRUCTION
2	8/07/20	SR	PN	JL	READY FOR CONSTRUCTION - CITY COMMENTS
1	4/15/20	SR	PN	JL	READY FOR CONSTRUCTION - CITY COMMENTS
0	12/13/17	JM	PN	JL	READY FOR CONSTRUCTION

DESIGNED BY
S. ROZENDAAL
 DRAWN BY
J. McDONALD
 CHECKED BY
P. NIKOLAI
 IN CHARGE
J. LORMAND
 DATE
01/17/20



CONSULTANT
 TP2P, A Joint Venture
 1401 Fulton St.
 Suite 400
 Fresno, California 93721
 Tel. (559) 385-7025

PW FILE NO.
PROJ. ID.
FUND NO.
ORG. NO.

CITY OF FRESNO DEPARTMENT OF PUBLIC WORKS
 CALIFORNIA HIGH-SPEED TRAIN PROJECT
 FINAL FACILITY PLANS
 HERNDON PLANTING ENLARGEMENT

REVIEWED: OFFICE ENG. **SIGNED 01/03/2025**
 DR. BY: _____ SHEET NO. 207
 CH. BY: _____ OF 219 SHEETS
 DATE: _____
 SCALE: LS-004-HRN