
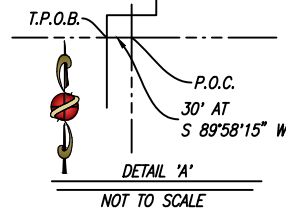



Exhibit G

EXHIBIT G - PROPOSED ANNEXATION BOUNDARY

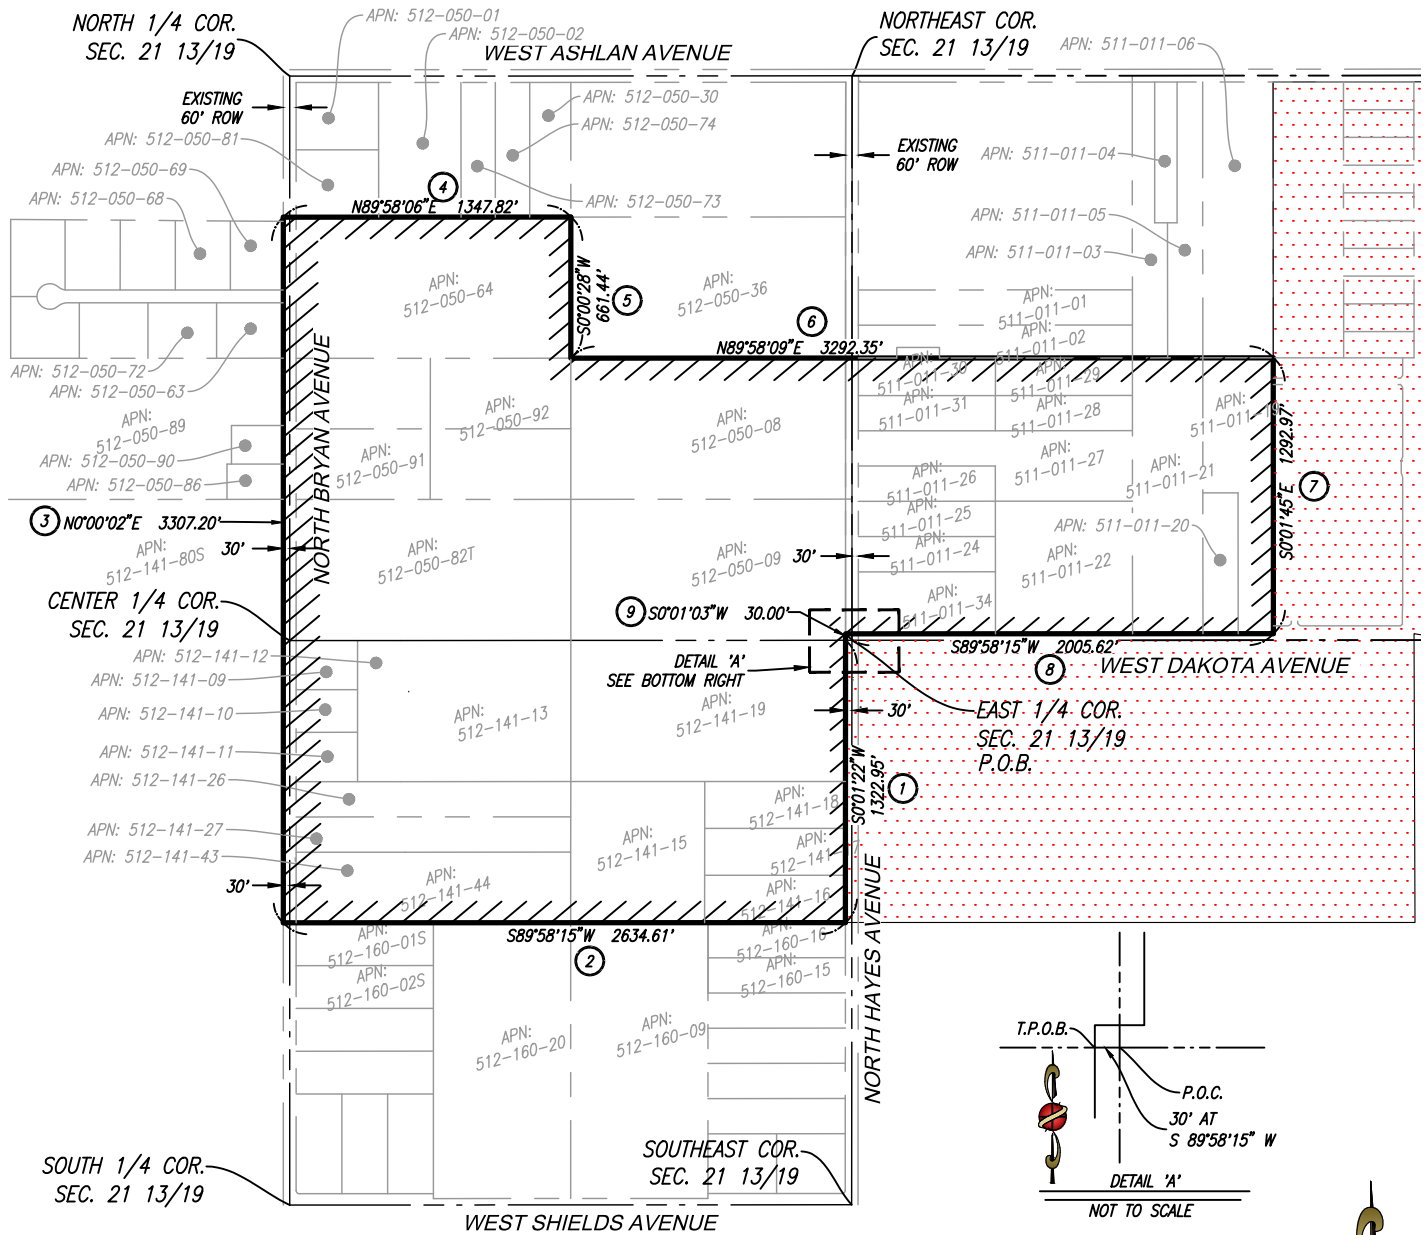

LEGEND:

- # COURSE CALL OF LEGAL DESCRIPTION
- PROPERTY LINE
- - - SECTION LINE
- P.O.B. POINT OF BEGINNING
- EXISTING CITY LIMITS
- AREA TO BE ANNEXED TO THE CITY OF FRESNO
TOTAL AREA: ±148.1

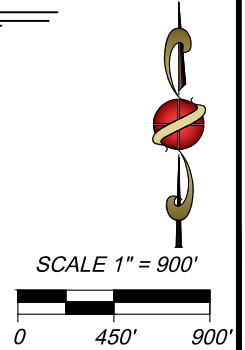

P:\CIVIL 3D PROJECTS\2018\18-007 SURVEY AND MAPPING\SURVEY EXHIBITS\16-007 ANNEXATION EXHIBIT.DWG 12/29/2018 11:23:24 AM



EXHIBIT DESCRIPTION: ANNEXATION TO THE CITY OF FRESNO	PROJECT NAME: TRACT 6234 DAKOTA & HAYES 3/27/2019 18-007	FIGURE 1
---	--	-------------