


Exhibit 9:
Proposed Site Plan

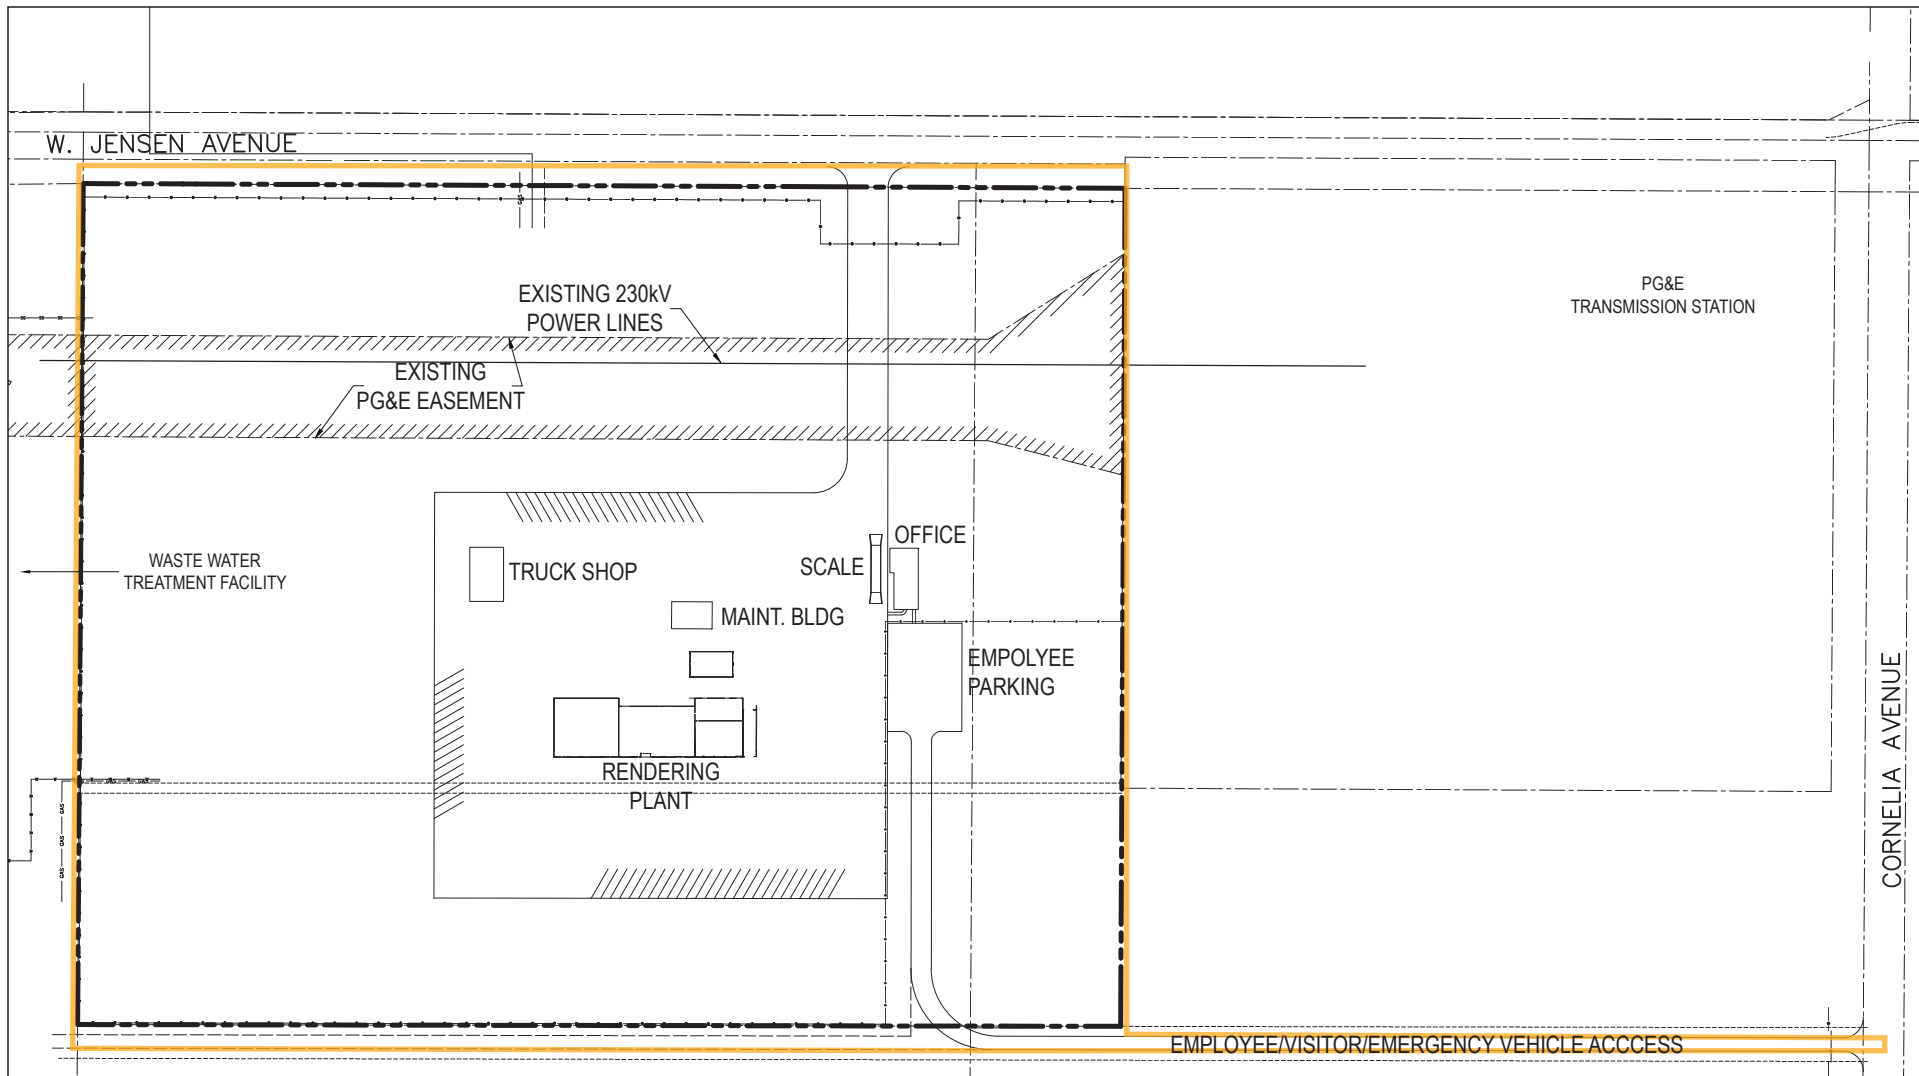

Legend

 Site Boundary

Source: Design Group Facility Solutions




NOT TO SCALE

X16010079 01 003

Site Plan



THIS DRAWING IS THE PROPERTY OF DESIGN GROUP FACILITY SOLUTIONS, INC. AND SHALL NOT BE REPRODUCED, COPIED, LENT OR ALTERED DIRECTLY OR INDIRECTLY NOR USED FOR ANY PURPOSE OTHER THAN THAT FOR WHICH IT IS SPECIFICALLY FURNISHED AND MUST BE RETURNED TO DESIGN GROUP FACILITY SOLUTIONS, INC. ON COMPLETION OF WORK, IF REQUESTED.

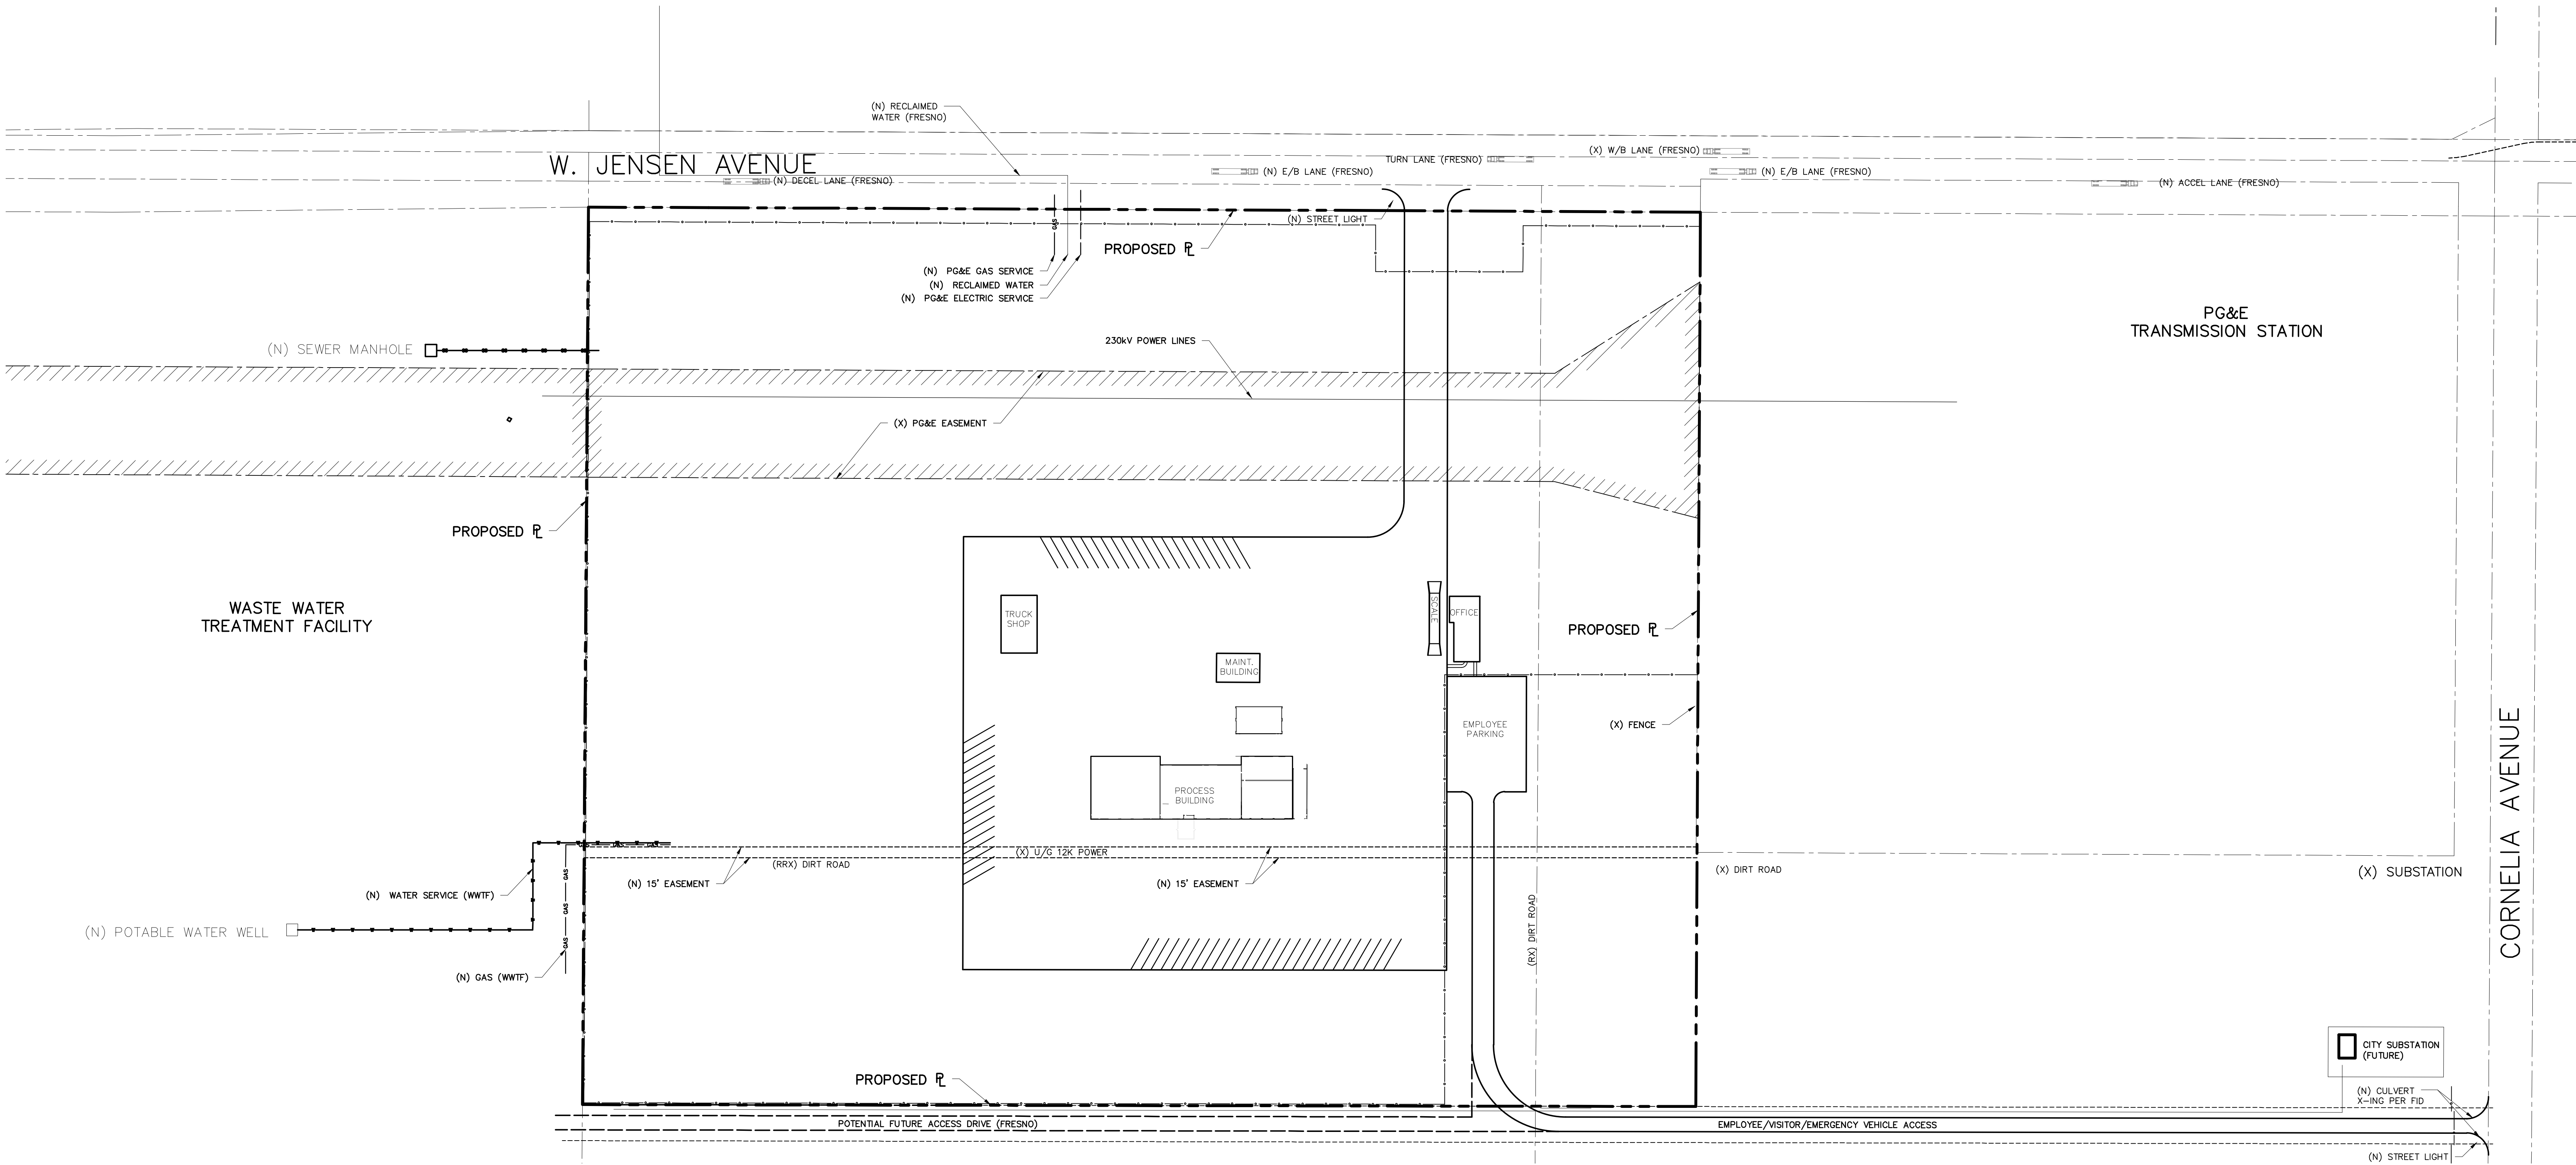


GENERAL NOTES:

1. BOUNDARY INFORMATION, TOPOGRAPHY AND SITE FEATURES SHOWN ON THESE PLANS ARE FROM AN ACTUAL FIELD SURVEY ON THE GROUP PREPARED BY THE CITY OF FRESNO, ON 05/04/2017 (SUBDIVISION AND CONSOLIDATION PLANS).
2. THE SOURCES FOR OBTAINING BEARING AND DISTANCE OF THE SUBJECT AND ADJUTING PROPERTIES ARE IDENTIFIED WITHIN THE PLAN REFERENCES ON THE TITLE SHEET.
3. ALL UTILITY LOCATIONS TO THE SITE ARE PROPOSED AND SUBJECT TO CHANGE DUE TO CITY OF FRESNO AND UTILITY REQUIREMENTS.

SITE PLAN
OVERALL

ABBREVIATIONS

BC	- BOTTOM OF CURB	FW	- FIRE WATER MAIN
BP	- BOTTOM OF PAD	GV	- GATE VALVE
(F)	- FOUND	HC	- HANDICAPPED
(N)	- NEW	LP	- LIGHT POLE/POST
(R)	- RELOCATED	PIV	- POST INDICATOR VALVE
(S)	- SET	PL	- PROPERTY LINE
(X)	- EXISTING	PS	- PUMP STATION
(RX)	- REMOVE EXISTING	PVC	- POLYVINYL CHLORIDE PIPE
(RRX)	- REMOVE & RELOCATE EXISTING	RCP	- REINFORCED CONCRETE PIPE
CB	- CATCH BASIN	SD	- STORM DRAIN PIPE
CIP	- CAST IRON PIPE	SMH	- SANITARY MANHOLE
CMP	- CORRUGATED METAL PIPE	SS	- SANITARY SEWER PIPE
CO	- CLEAN OUT ASSEMBLY	TOW	- TOP OF WALL
CPP	- CORRUGATED PLASTIC PIPE	TP	- TOP OF PAD
DI	- DUCTILE IRON PIPE	UG	- UNDERGROUND
DMH	- DRAINAGE MANHOLE	VCP	- VITRIFIED CLAY PIPE
EOP	- EDGE-OF-PAVEMENT	W	- POTABLE WATER MAIN
FF	- FINISHED FLOOR ELEVATIONS	WF	- WETLAND BOUNDARY FLAGGING
FH	- FIRE HYDRANT ASSEMBLY	YD	- YARD DRAIN
FM	- FORCE MAIN		

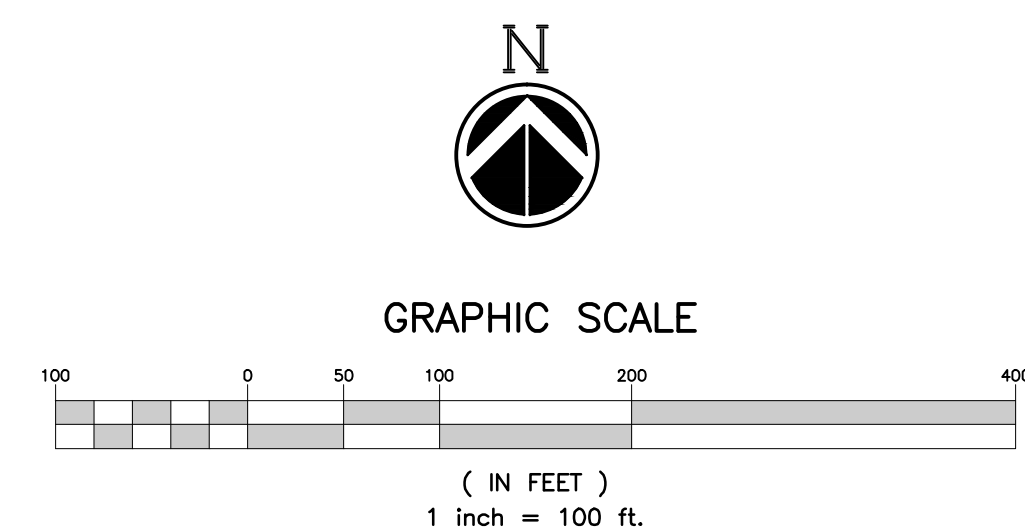

NO	DATE	BY	REVISION

CLIENT DARLING INGREDIENTS, INC. FRESNO, CA	PROJECT NEW PROCESS FACILITY WEST JENSEN AVENUE	DRAWING TITLE OVERALL SITE PLAN - PRELIMINARY
---	---	---

PROCESS
NOT FOR
CONSTRUCTION
08/25/17

PROJECT NO.	17258
DATE	08/16/17
SCALE	1"=100'
DRAWN BY	JVE
DRAWING NO.	

CP1.0



