


[illegible]

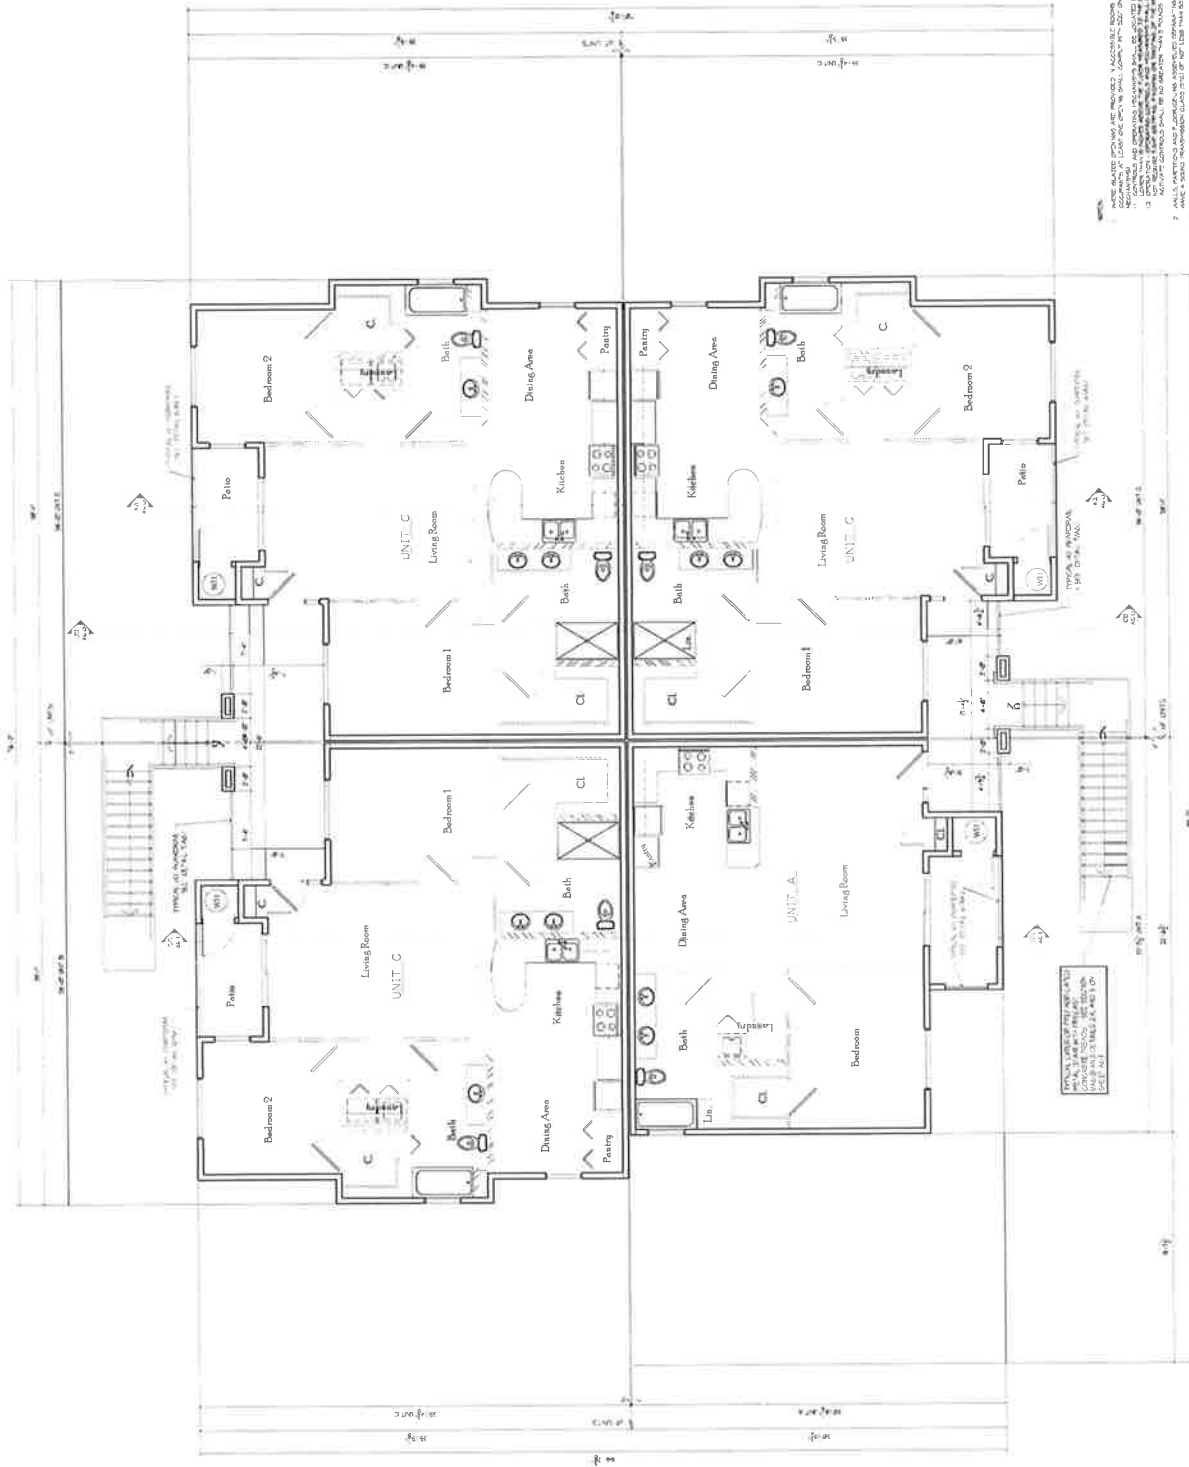

BUILDING TYPE I SECOND FLOOR PLAN

- NOTES:
