


CONCEPTUAL QUARTER SECTION PLAN


VESTING
TENTATIVE SUBDIVISION MAP
OF TRACTS 6201 & 6235
IN THE CITY OF FRESNO,
FRESNO COUNTY, CALIFORNIA

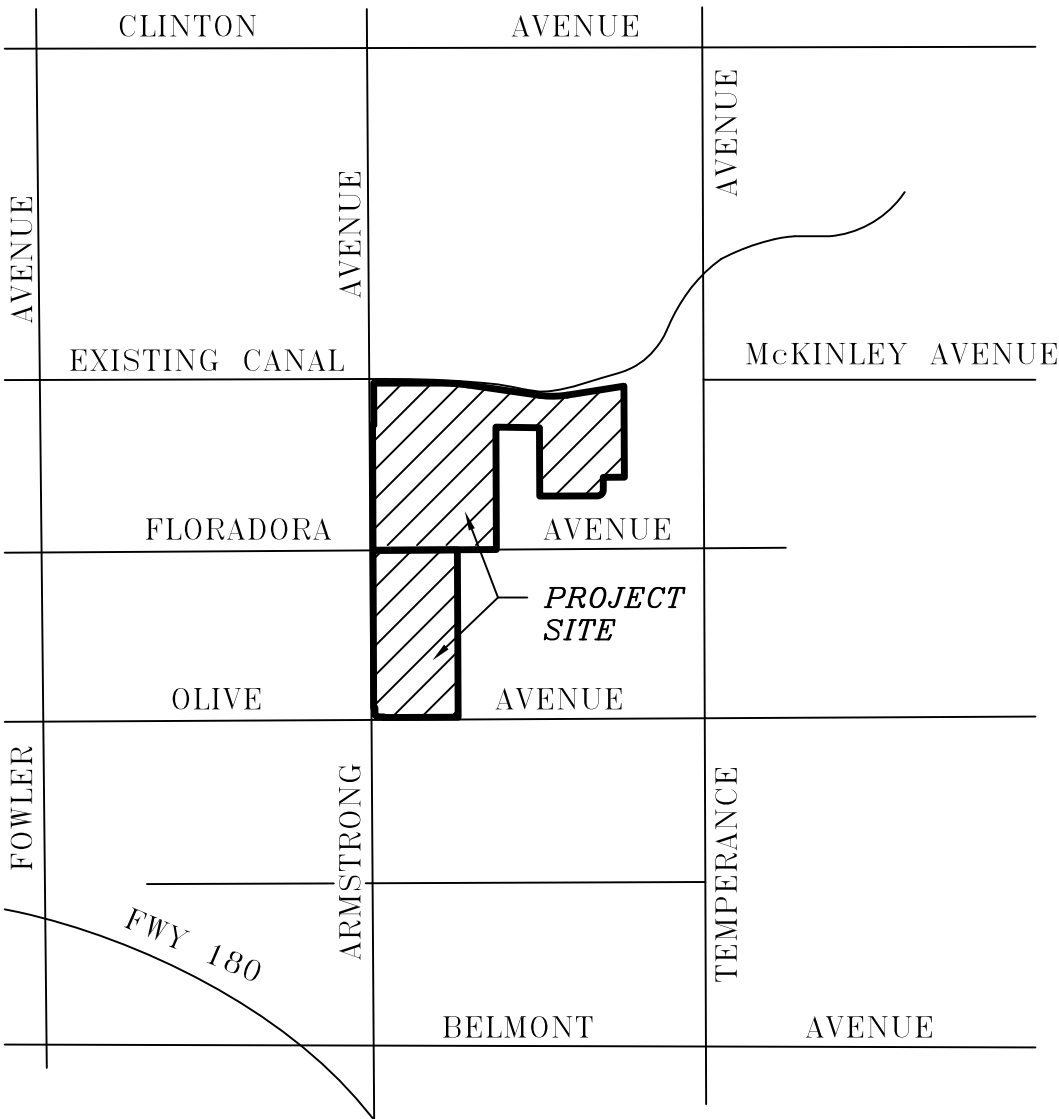

VICINITY MAP
N.T.S.



KEY MAP
SCALE: 1" = 500'

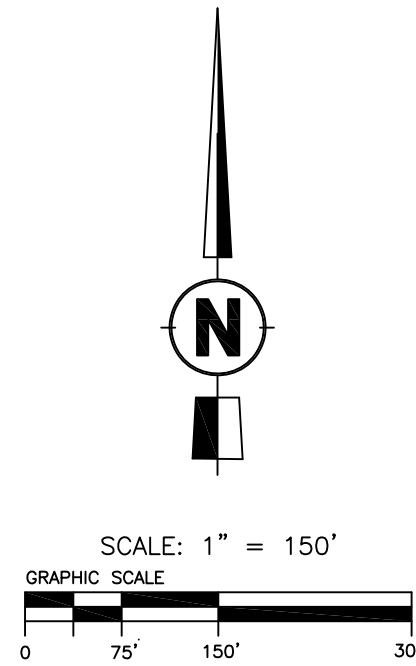

CONCEPTUAL QUARTER SECTION PLAN

OWNER/SUBDIVIDER
Wilson Premier Homes, Inc.
7550 NORTH PALM AVENUE SUITE 102
FRESNO, CA 93711
559-224-7550

Harbour & Associates
Civil Engineers
389 Clovis Avenue, Suite 300 • Clovis, California 93612
(559) 325-7676 • Fax (559) 325-7699 • e-mail: hars@harbour-engineering.com

DATE: 8-20-18 SCALE: 1" = 150' DRAWN BY: SDH

REVISIONS
SHEET NO.
1
OF
1

