## RECORD TITLE INTEREST STATEMENT

THE UNDERSIGNED, BEING ALL PARTIES HAVING ANY RECORD TITLE INTEREST IN THE LAND WITHIN THIS SUBDIVISION, HEREBY CONSENT TO THE PREPARATION AND RECORDATION OF THIS MAP AND OFFER FOR DEDICATION FOR PUBLIC USE THE PARCELS AND EASEMENTS SPECIFIED ON SAID MAP AS INTENDED FOR PUBLIC USE FOR THE PURPOSES SPECIFIED THEREIN.

PLATINUM	DEVELOPMENT	LLC, A	CALIFORNIA	LIMITED	LIABILITY	COMPANY
BY:						
NASER	SALEM. PRES	IDENT				

## PRESMO IRRIGATION DISTRICT CERTIPICATION:

A SEPARATE CONSENT TO THE FINAL MAP PURSUANT TO GOVERNMENT CODE SECTION 66435.1 FOR TRACT MAP NO. 5551, RECORDED \_\_\_\_\_, AS DOCUMENT NO. \_\_\_\_\_,
OFFICIAL RECORDS FRESNO COUNTY. ALSO SUBJECT TO THE EASEMENTS AS SHOWN ON PAGE 2 OF THIS MAP.

## NOTARY'S ACKNOWLEDGMENTS:

MY COMMISSION EXPIRES

PRINCIPAL OFFICE LOCATED IN THE COUNTY OF \_\_

A NOTARY PUBLIC OR OTHER OFFICER COMPLETING THIS CERTIFICATE VERIFIES ONLY THE IDENTITY OF THE INDIVIDUAL WHO SIGNED THE DOCUMENT TO WHICH THIS CERTIFICATE IS ATTACHED AND NOT THE TRUITIESHINESS ACCURACY OR VALIDITY OF THAT DOCUMENT.

	TRUTHFULNESS, ACCURACY, OR					
STATE OF CALIFORNIA  COUNTY OF	<i>}ss</i>					
COUNTY OF	)					
ON BE	FORE ME,	, NOTARY PUBLIC				
PERSONALLY APPEARED		,				
WHO PROVED TO ME ON THE BASIS OF SATISFACTORY EVIDENCE TO BE THE PERSON(S) WHOSE NAME(S) IS/ARE SUBSCRIBED TO THE WITHIN INSTRUMENT AND ACKNOWLEDGED TO ME THAT HE/SHE/THEY EXECUTED THE SAME IN HIS/HER/THEIR AUTHORIZED CAPACITY(IES), AND THAT BY HIS/HER/THEIR SIGNATURE(S) ON THE INSTRUMENT THE PERSON(S), OR THE ENTITY UPON BEHALF OF WHICH THE PERSON(S) ACTED, EXECUTED THE INSTRUMENT.						
I CERTIFY UNDER PENALTY OF PERJURY UNDER THE LAWS OF THE STATE OF CALIFORNIA THAT THE FOREGOING PARAGRAPH IS TRUE AND CORRECT.						
WITNESS MY HAND.						
NAME:	SIGNATURE					

(DO NOT SEAL)

COMMISSION NUMBER

FINAL MAP OF

# TRACT NO. 5551

#### A PLANNED UNIT DEVELOPMENT

BEING A RESUBDIVISION OF LOT 997 AND A PORTION OF LOT 996 OF "BULLARD LANDS IRRIGATED, SUBDIVISION NO.6", FILED IN VOLUME 8 OF PLATS, PAGE 25, F.C.R.

IN THE CITY OF FRESNO FRESNO COUNTY, CALIFORNIA

SURVEYED AND PLATTED IN SEPTEMBER 2014 BY DALE G. MELL & ASSOCIATES

CONSISTING OF 2 SHEETS SHEET 1 OF 2 SHEETS

## LEGAL DESCRIPTION

THE LAND REFERRED TO HEREIN BELOW IS SITUATED IN THE CITY OF FRESNO, COUNTY OF FRESNO, STATE OF CALIFORNIA AND IS DESCRIBED AS FOLLOWS:

LOT 997 AND THAT PART OF LOT 996 LYING NORTHEAST OF A LINE PARALLEL TO AND 13.35 FEET SOUTHWESTERLY OF THE SOUTHWESTERLY LINE OF SAID LOT 997 OF BULLARD LANDS IRRIGATED, SUBDIVISION NO. 6, IN THE CITY OF FRESNO, COUNTY OF FRESNO, STATE OF CALIFORNIA, ACCORDING TO THE MAP RECORDED MAY 11, 1917 IN BOOK 8, PAGE 25 OF PLATS, IN THE OFFICE OF THE COUNTY RECORDER OF SAID COUNTY.

## THIS PROPERTY IS SUBJECT TO THE POLLOWING:

- 1. THE EFFECT OF AN INSTRUMENT ENTITLED "BEFORE THE BOARD OF DIRECTORS OF THE FRESNO METROPOLITAN FLOOD CONTROL DISTRICT RESOLUTION PROVIDING FOR THE RECORDATION OF A MAP IDENTIFYING AREAS SUBJECT TO PAYMENT OF DRAINAGE FEES AND/OR REQUIREMENTS TO CONSTRUCT PLANNED LOCAL DRAINAGE FACILITIES", EXECUTED BY FRESNO METROPOLITAN FLOOD CONTROL DISTRICT AND CITY OF FRESNO, RECORDED JULY 31, 1995 AS DOCUMENT NO. 95092128, OFFICIAL RECORDS FRESNO COUNTY.
- 2. STATEMENT OF COVENANTS AFFECTING LAND DEVELOPMENT PROVIDING SPECIAL SOLID WASTE DISPOSAL SERVICES FOR CERTAIN LOTS WITHIN THE FINAL MAP OF TRACT NO. 5551, RECORDED \_\_\_\_\_\_, AS DOCUMENT NO. \_\_\_\_\_\_\_, OFFICIAL RECORDS FRESNO COUNTY.
- 3. STATEMENT OF COVENANTS AFFECTING LAND DEVELOPMENT DEFERRING CERTAIN SEWER CONNECTION CHARGES, WATER CONNECTION CHARGES, URBAN GROWTH MANAGEMENT FEES, CITY WIDE FEES AND DEVELOPMENT FEES TO THE TIME OF ISSUANCE OF CERTIFICATE OF OCCUPANCY AND CREATION OF LIEN FOR THE FINAL MAP OF TRACT NO. 555T, RECORDED \_\_\_\_\_\_, AS DOCUMENT NO. \_\_\_\_\_\_, OFFICIAL RECORDS FRESNO COUNTY.
- 4. DECLARATION COVENANTS, CONDITIONS & RESTRICTIONS FOR THE HOME OWNERS ASSOCIATION FOR TRACT NO. 5551, RECORDED \_\_\_\_\_\_, DOCUMENT NO. \_\_\_\_\_\_, OFFICIAL RECORDS FRESNO COUNTY.



### SURVEYOR'S STATEMENT


THE SURVEY FOR THIS MAP WAS MADE BY ME OR UNDER MY DIRECTION AND IS TRUE AND COMPLETE AS SHOWN.

THIS MAP WAS PREPARED BY ME OR UNDER MY DIRECTION, AND IS BASED UPON A FIELD SURVEY IN CONFORMANCE WITH THE REQUIREMENTS OF THE SUBDIVISION MAP ACT AND LOCAL ORDINANCE AT THE REQUEST OF NASER SALEM ON SEPTEMBER 16, 2014. I HEREBY STATE THAT ALL THE MONUMENTS ARE OF THE CHARACTER AND OCCUPY THE POSITIONS INDICATED, OR THAT THEY MILL BE SET IN THOSE POSITIONS ON OR BEFORE ONE YEAR OF THE DATE THIS MAP IS RECORDED, OR ANY TIME EXTENSION APPROVED BY THE CITY ENGINEER. THE MONUMENTS ARE, OR WILL BE, SUFFICIENT TO ENABLE THE SURVEY TO BE RETRACED, AND THAT THIS FINAL MAP SUBSTANTIALLY CONFORMS TO THE CONDITIONALLY APPROVED TENTATIVE MAP.

	DATE:
DALE G. MELL PLS 4823 EXP 09/30	•
GITY ENGINEER'S STATE	MENT
I HEREBY STATE THAT I HAVE EXAMINED THIS MAP THE SAME AS IT APPEARED ON THE APPROVED T THEREOF, THAT ALL PROVISIONS OF THE SUBDIVISI AT THE TIME OF APPROVAL OF THE TENTATIVE I	'ENTATIVE MAP, AND ANY APPROVED ALTERATION' ION MAP ACT AND LOCAL ORDINANCES APPLICABLE
	DATE:
ANDREW J. BENELLI, PE 50022 LICENSE EXPIRES 06–30–2021 CITY ENGINEER	
CITY SURVEYOR'S STAT	EMENT
I HEREBY STATE THAT I HAVE EXAMINED THIS M. TECHNICALLY CORRECT.	AP AND THAT I AM SATISFIED THAT THE MAP IS
BY:	DATE:
JASON A. CAMIT, LS 8636 LICENSE EXPIRES 12—31—2021 CHIEF SURVEYOR	
PLAMNING COMMISSION	O CERTIPICATE
I HEREBY CERTIFY THAT I HAVE EXAMINED THIS TO, AND IS IN COMPLIANCE WITH THE APPROVED BY THE FRESNO CITY PLANNING COMMISSION , FINAL MAP.	TENTATIVE MAP AND THE REQUIREMENTS IMPOSED
	DATE:
JENNIFER CLARK SECRETARY OF THE FRESNO CITY PLANNING COI	MMISSION
CITY CLERK'S CERTIFICA	NE
I HEREBY CERTIFY THAT THE COUNCIL OF THE CITY ADOPTED ON ON BEHALF OF THE PUBLIC ALL PARCELS OF L FOR PUBLIC USE IN CONFORMITY WITH THE TERM THE ABANDONMENT OF THOSE PUBLIC STREETS , MAP AND NOTED AS ABANDONED BY THE FILING	OF FRESNO, BY RESOLUTION NO.
YVONNE SPENCE, CMC CITY CLERK	
BY:	DATE:
DEPUTY RECORDER'S CERTIFICA	173
DOCUMENT NO	
DOCUMENT NO.	, 2020, ATM. IN VOLUME
FILED THIS DAY OF	, 2020, ATM. IN VOLUME
FILED THIS DAY OF, AT THE RE	, 2020, ATM. IN VOLUME
FILED THIS DAY OF, AT THE RE	, 2020, ATM. IN VOLUME
FILED THIS DAY OF, AT THE RE  FRESNO COUNTY RECORDS.  PAUL DICTOS, C.P.A., RECORDER	
	, 2020, ATM. IN VOLUME



2090 NORTH WINERY AVENUE, FRESNO, CALIFORNIA 93703 (559) 292-4046 \* FAX 251-9220 13-100FM 07.13.2020

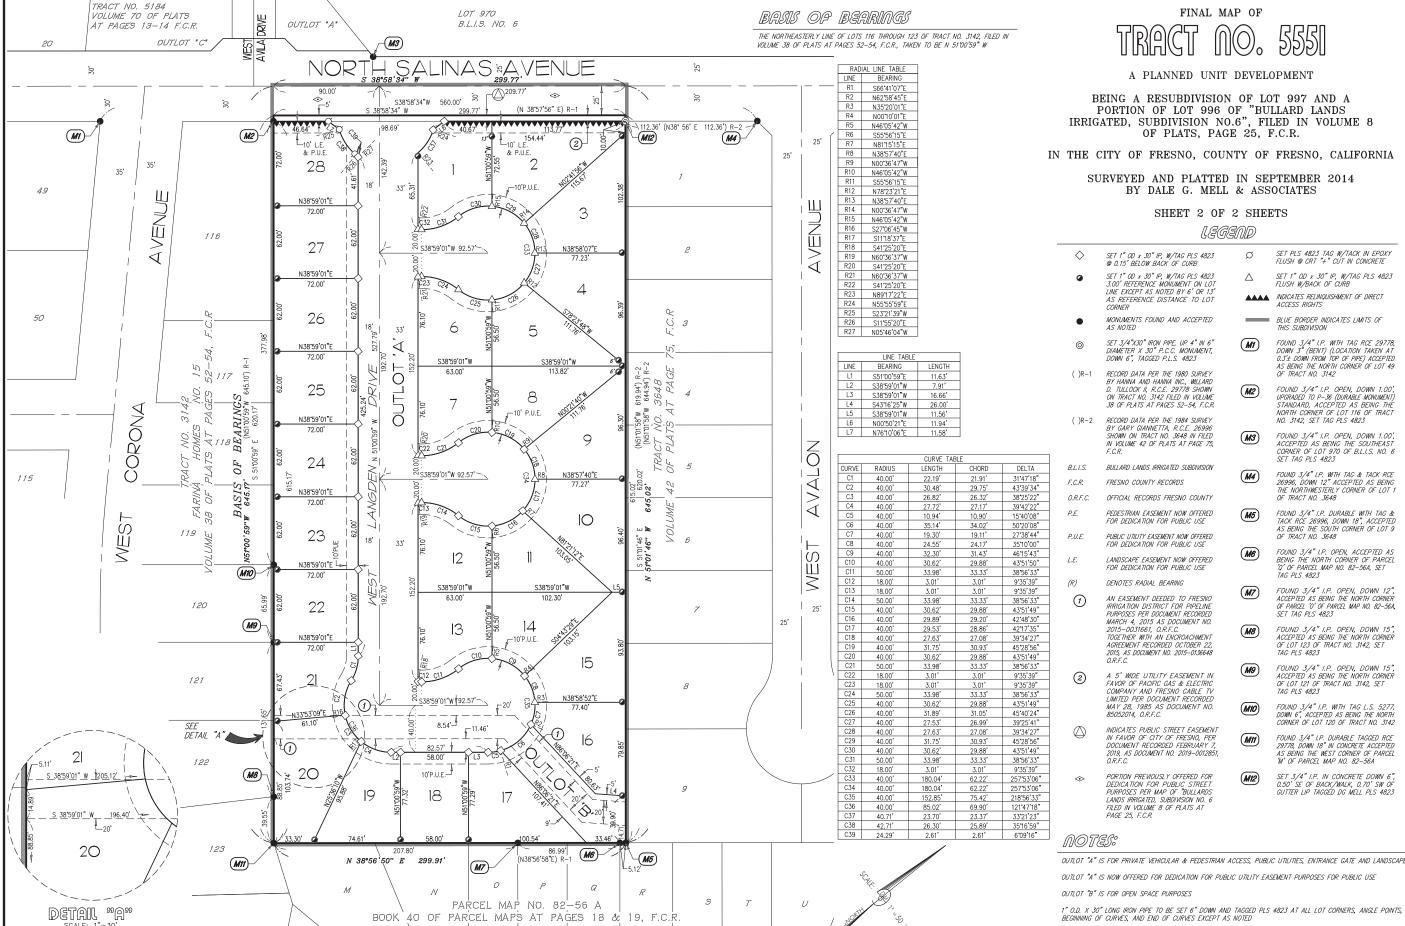

PORTION OF LOT 996 OF "BULLARD LANDS IRRIGATED, SUBDIVISION NO.6", FILED IN VOLUME 8

IN THE CITY OF FRESNO, COUNTY OF FRESNO, CALIFORNIA

- SET PLS 4823 TAG W/TACK IN EPOXY FLUSH @ CRT "+" CUT IN CONCRETE
- SET 1" OD x 30" IP, W/TAG PLS 4823 FLUSH W/BACK OF CURB
- BLUE BORDER INDICATES LIMITS OF
- AS BEING THE NORTH CORNER OF LOT 49 OF TRACT NO. 3142
- FOUND 3/4" I.P. OPEN, DOWN 1.00', UPGRADED TO P-36 (DURABLE MONUMENT) STANDARD, ACCEPTED AS BEING THE NORTH CORNER OF LOT 116 OF TRACT NO. 3142, SET TAG PLS 4823
- FOUND 3/4" I.P. OPEN, DOWN 1.00', ACCEPTED AS BEING THE SOUTHEAST CORNER OF LOT 970 OF B.L.I.S. NO. 6 SET TAG PLS 4823
- FOUND 3/4" I.P. WITH TAG & TACK RCE 26996, DOWN 12" ACCEPTED AS BEING THE NORTHWESTERLY CORNER OF LOT 1 OF TRACT NO. 3648
- FOUND 3/4" I.P. DURABLE WITH TAG & TACK RCE 26996, DOWN 18", ACCEPTED AS BEING THE SOUTH CORNER OF LOT 9 OF TRACT NO. 3648
- FOUND 3/4" I.P. OPEN, ACCEPTED AS BEING THE NORTH CORNER OF PARCE
- FOUND 3/4" I.P. OPEN, DOWN 12", ACCEPTED AS BEING THE NORTH CORNER OF PARCEL 'O' OF PARCEL MAP NO. 82-56A, SET TAG PLS 4823
- FOUND 3/4" I.P. OPEN, DOWN 15", ACCEPTED AS BEING THE NORTH CORNER OF LOT 123 OF TRACT NO. 3142, SET TAG PLS 4823
- FOUND 3/4" I.P. OPEN, DOWN 15", ACCEPTED AS BEING THE NORTH CORNER OF LOT 121 OF TRACT NO. 3142, SET TAG PLS 4823
- DOWN 6". ACCEPTED AS BEING THE NORTH CORNER OF LOT 120 OF TRACT NO. 3142
- FOUND 3/4" I.P. DURABLE TAGGED RCE 29778, DOWN 18" IN CONCRETE ACCEPTED AS BEING THE WEST CORNER OF PARCEL 'M' OF PARCEL MAP NO. 82-56A
- 0.50' SE OF BACK/WALK, 0.70' SW OF GUTTER LIP TAGGED DG MELL PLS 4823

1" O.D. X 30" LONG IRON PIPE TO BE SET 6" DOWN AND TAGGED PLS 4823 AT ALL LOT CORNERS, ANGLE POINTS, BEGINNING OF CURVES, AND END OF CURVES EXCEPT AS NOTED