



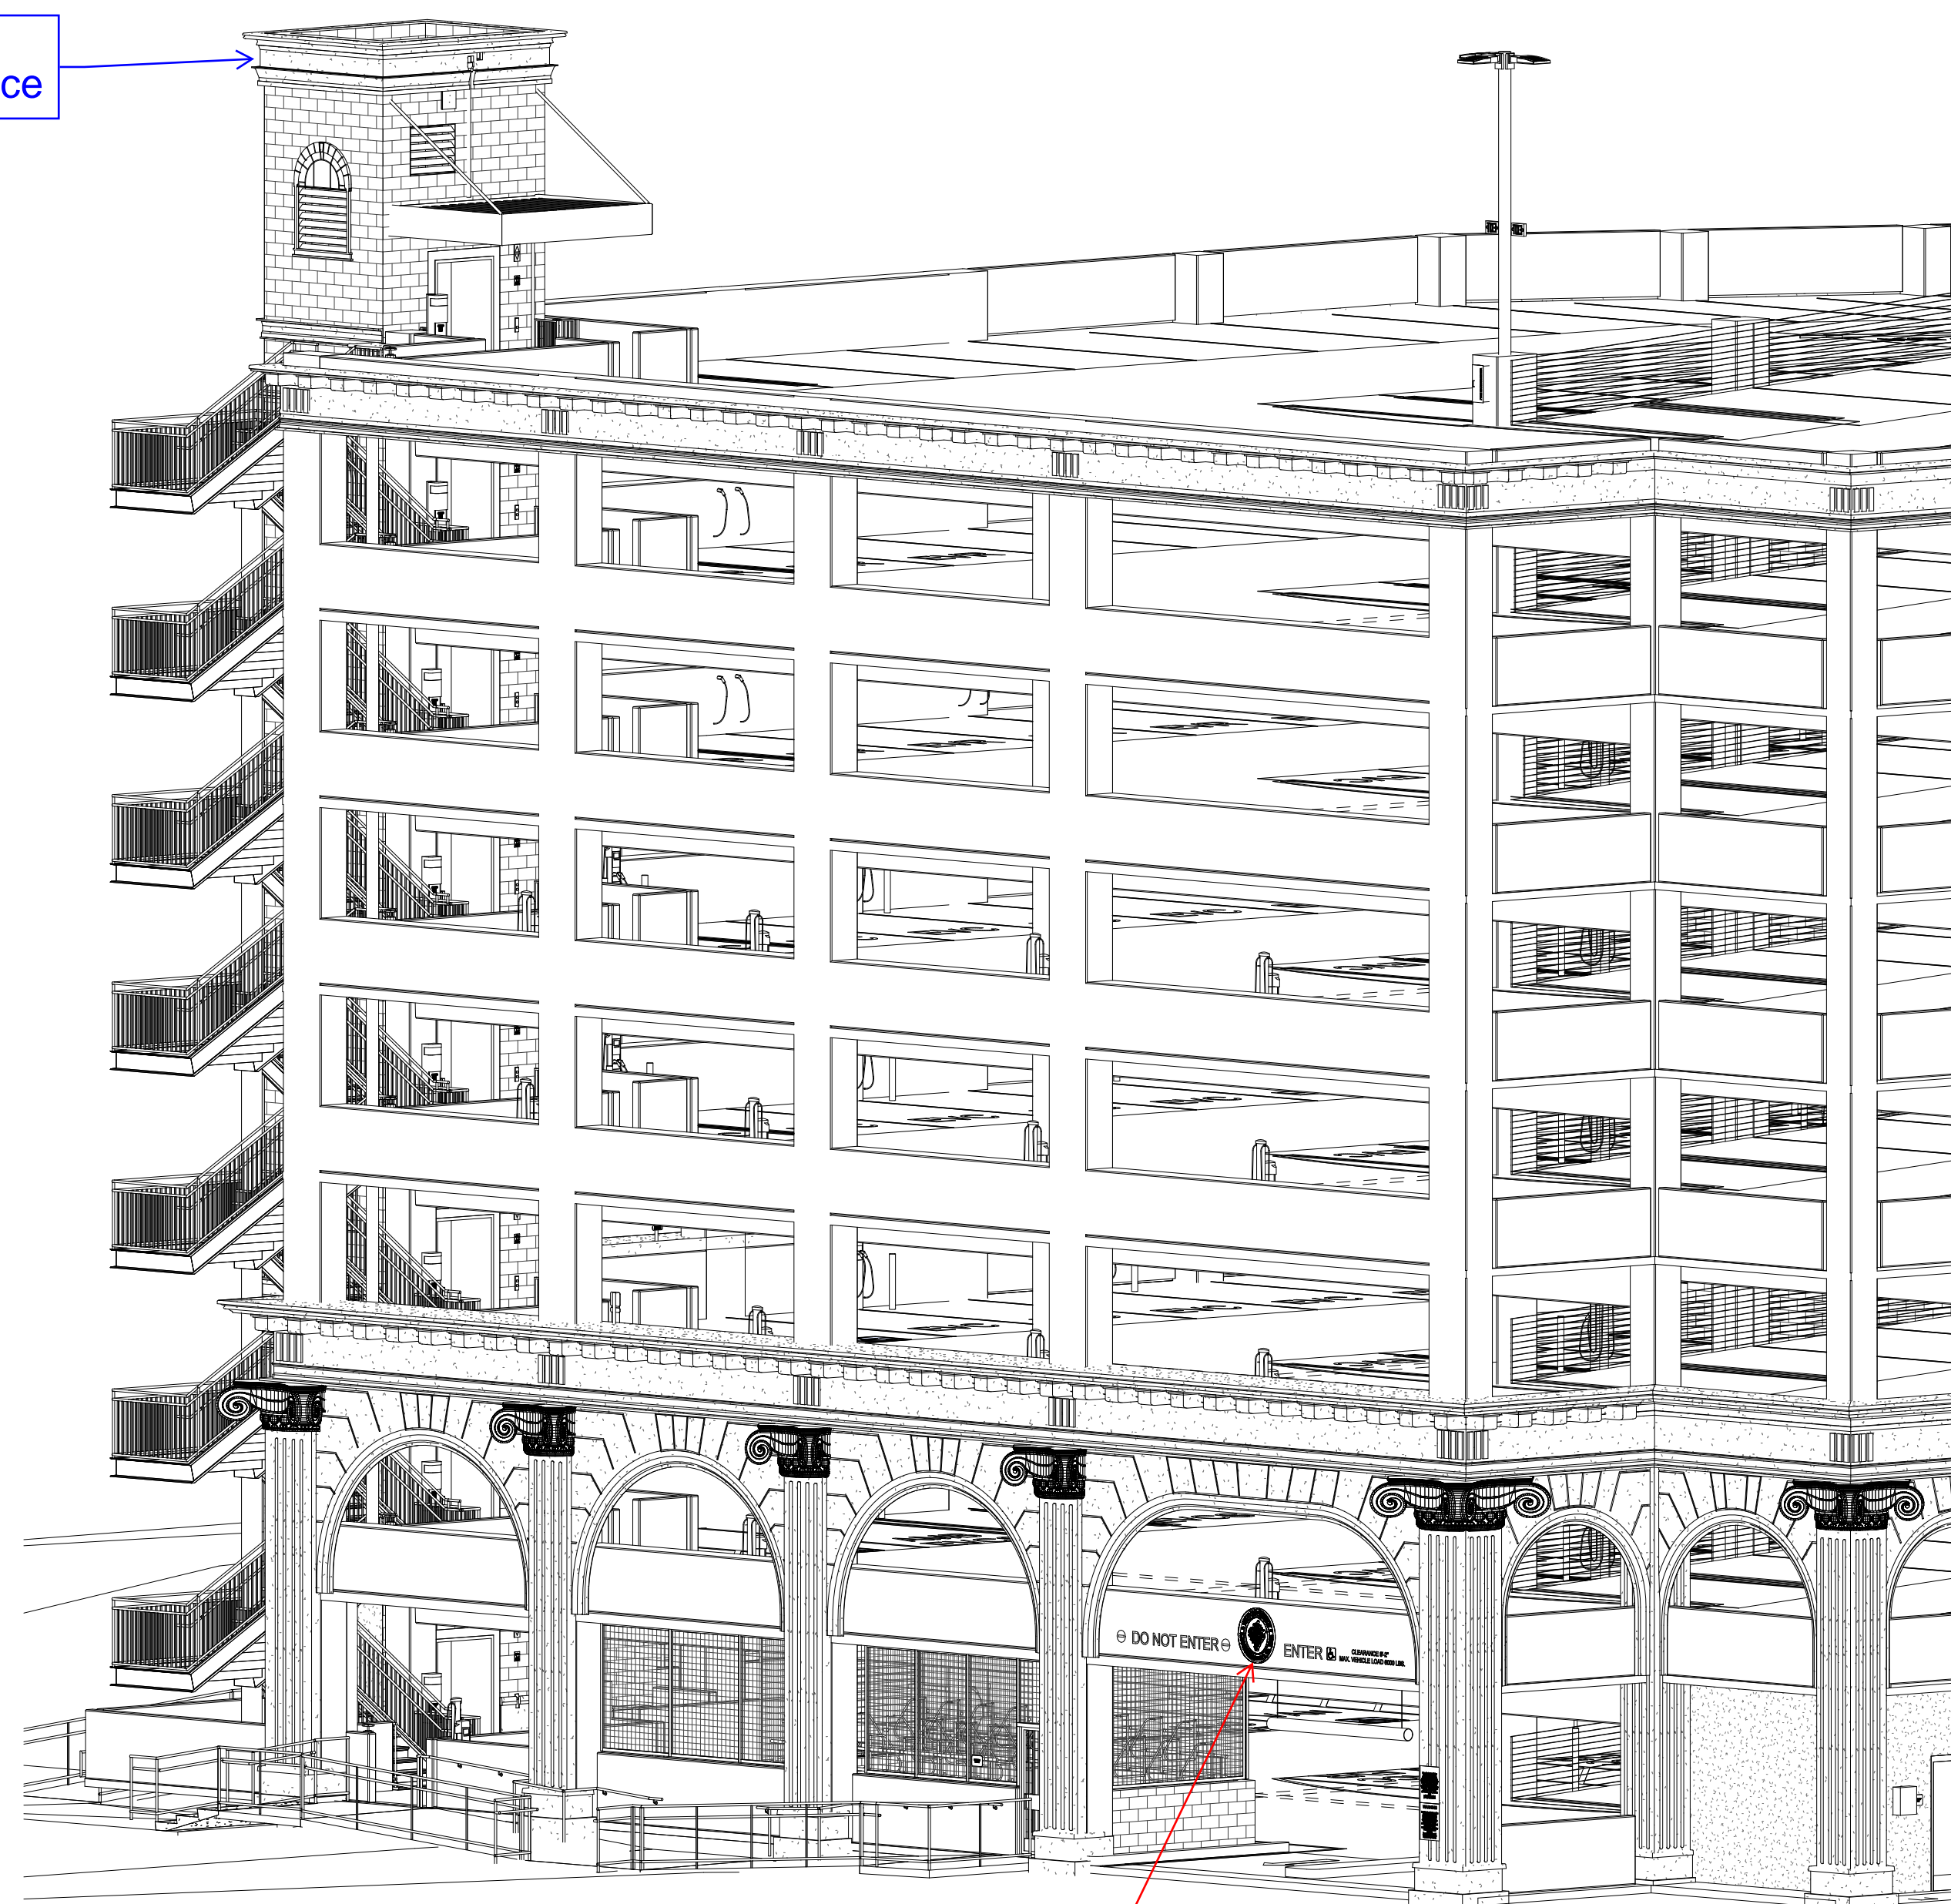

Blocks to be added to cornice




GFRC City of Fresno Seal

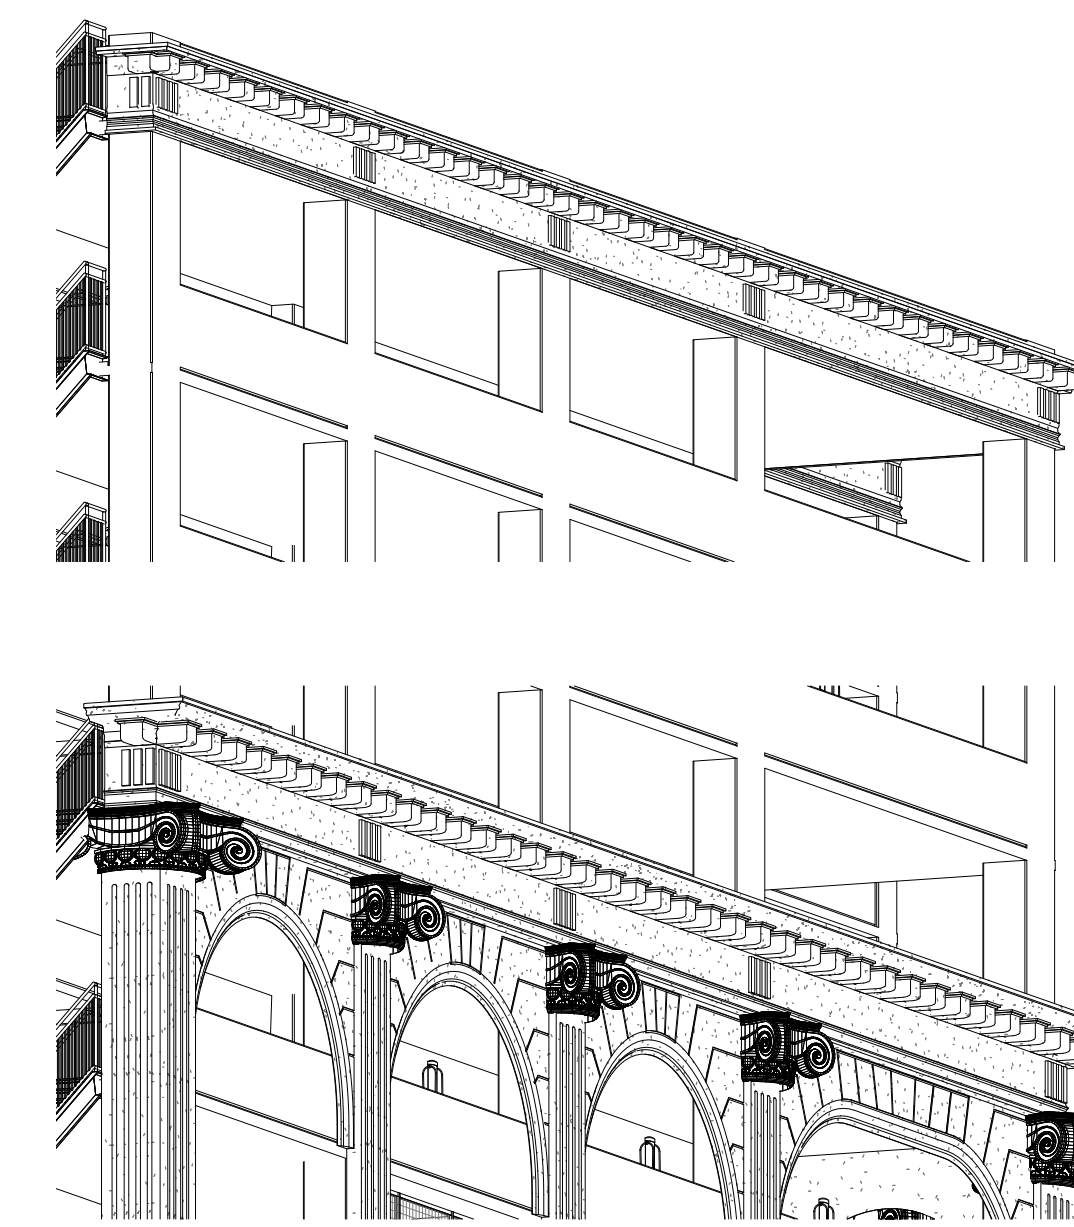

Blocks extend through to the end of the cornice. This is not currently shown.

Blocks to be added to cornice

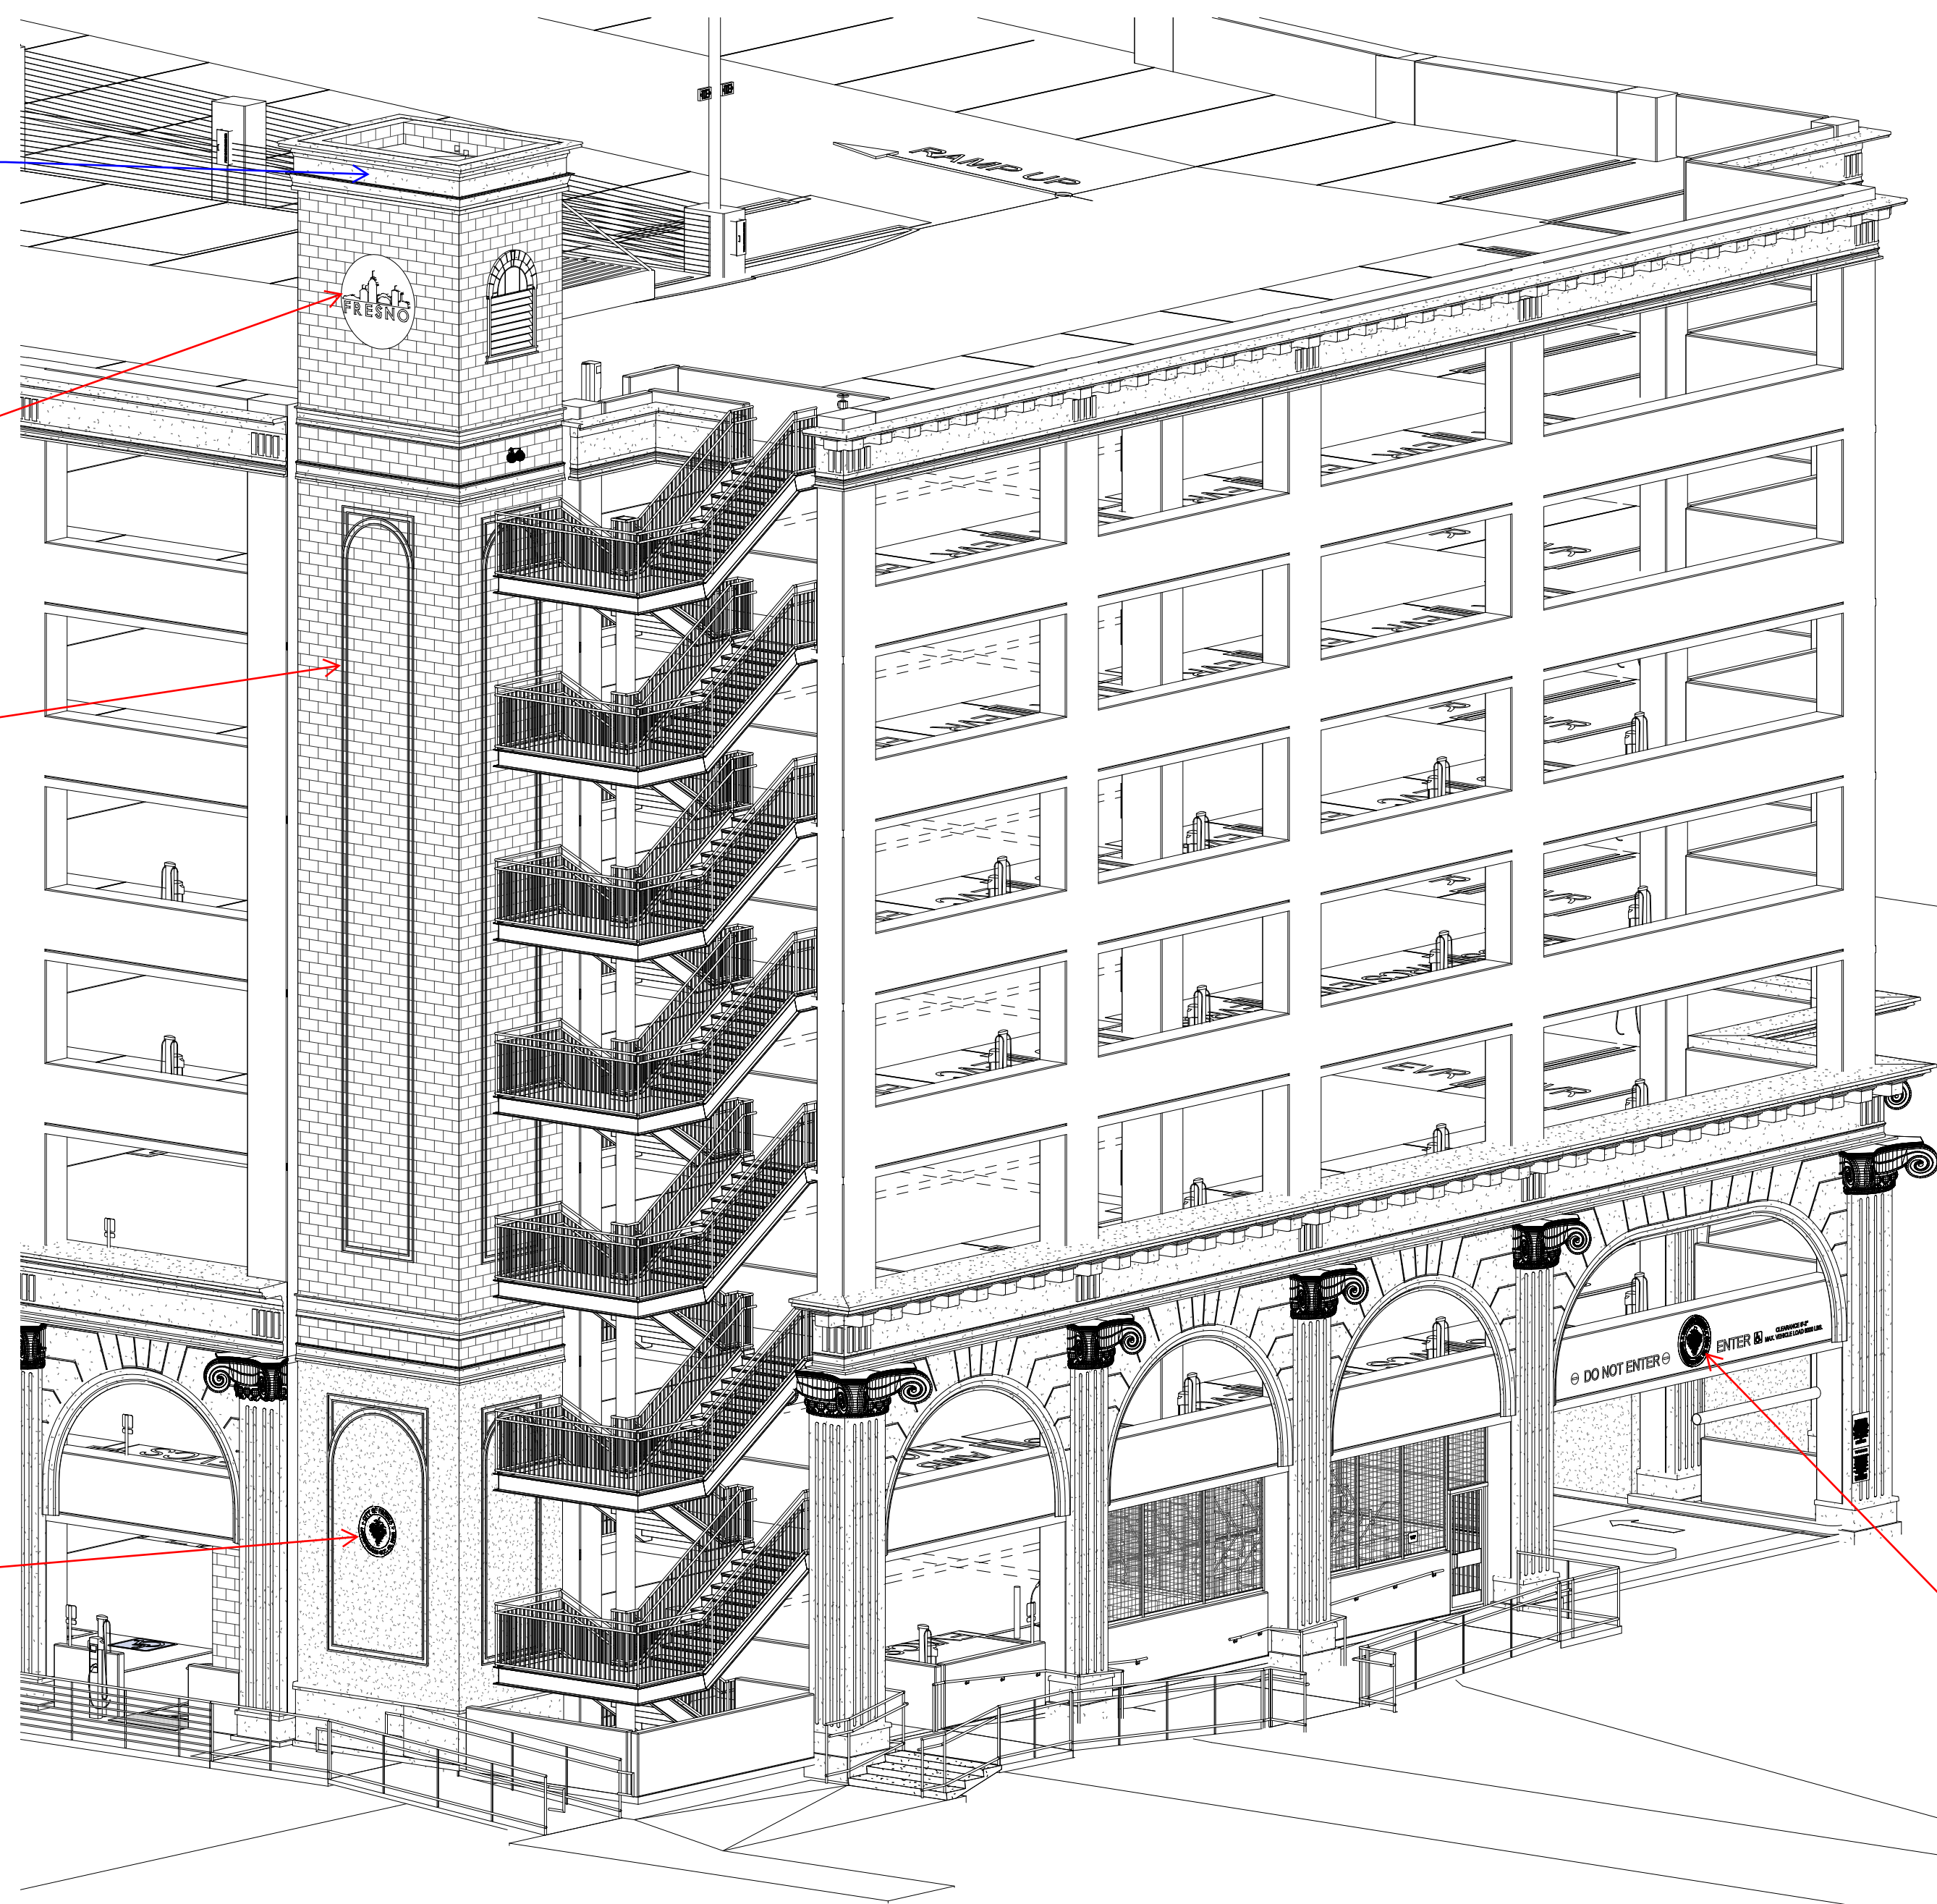


GFRC Fresno Logo. Replace with decorative molding shown below?

GFRC Molding

GFRC City of Fresno Seal

GFRC City of Fresno Seal

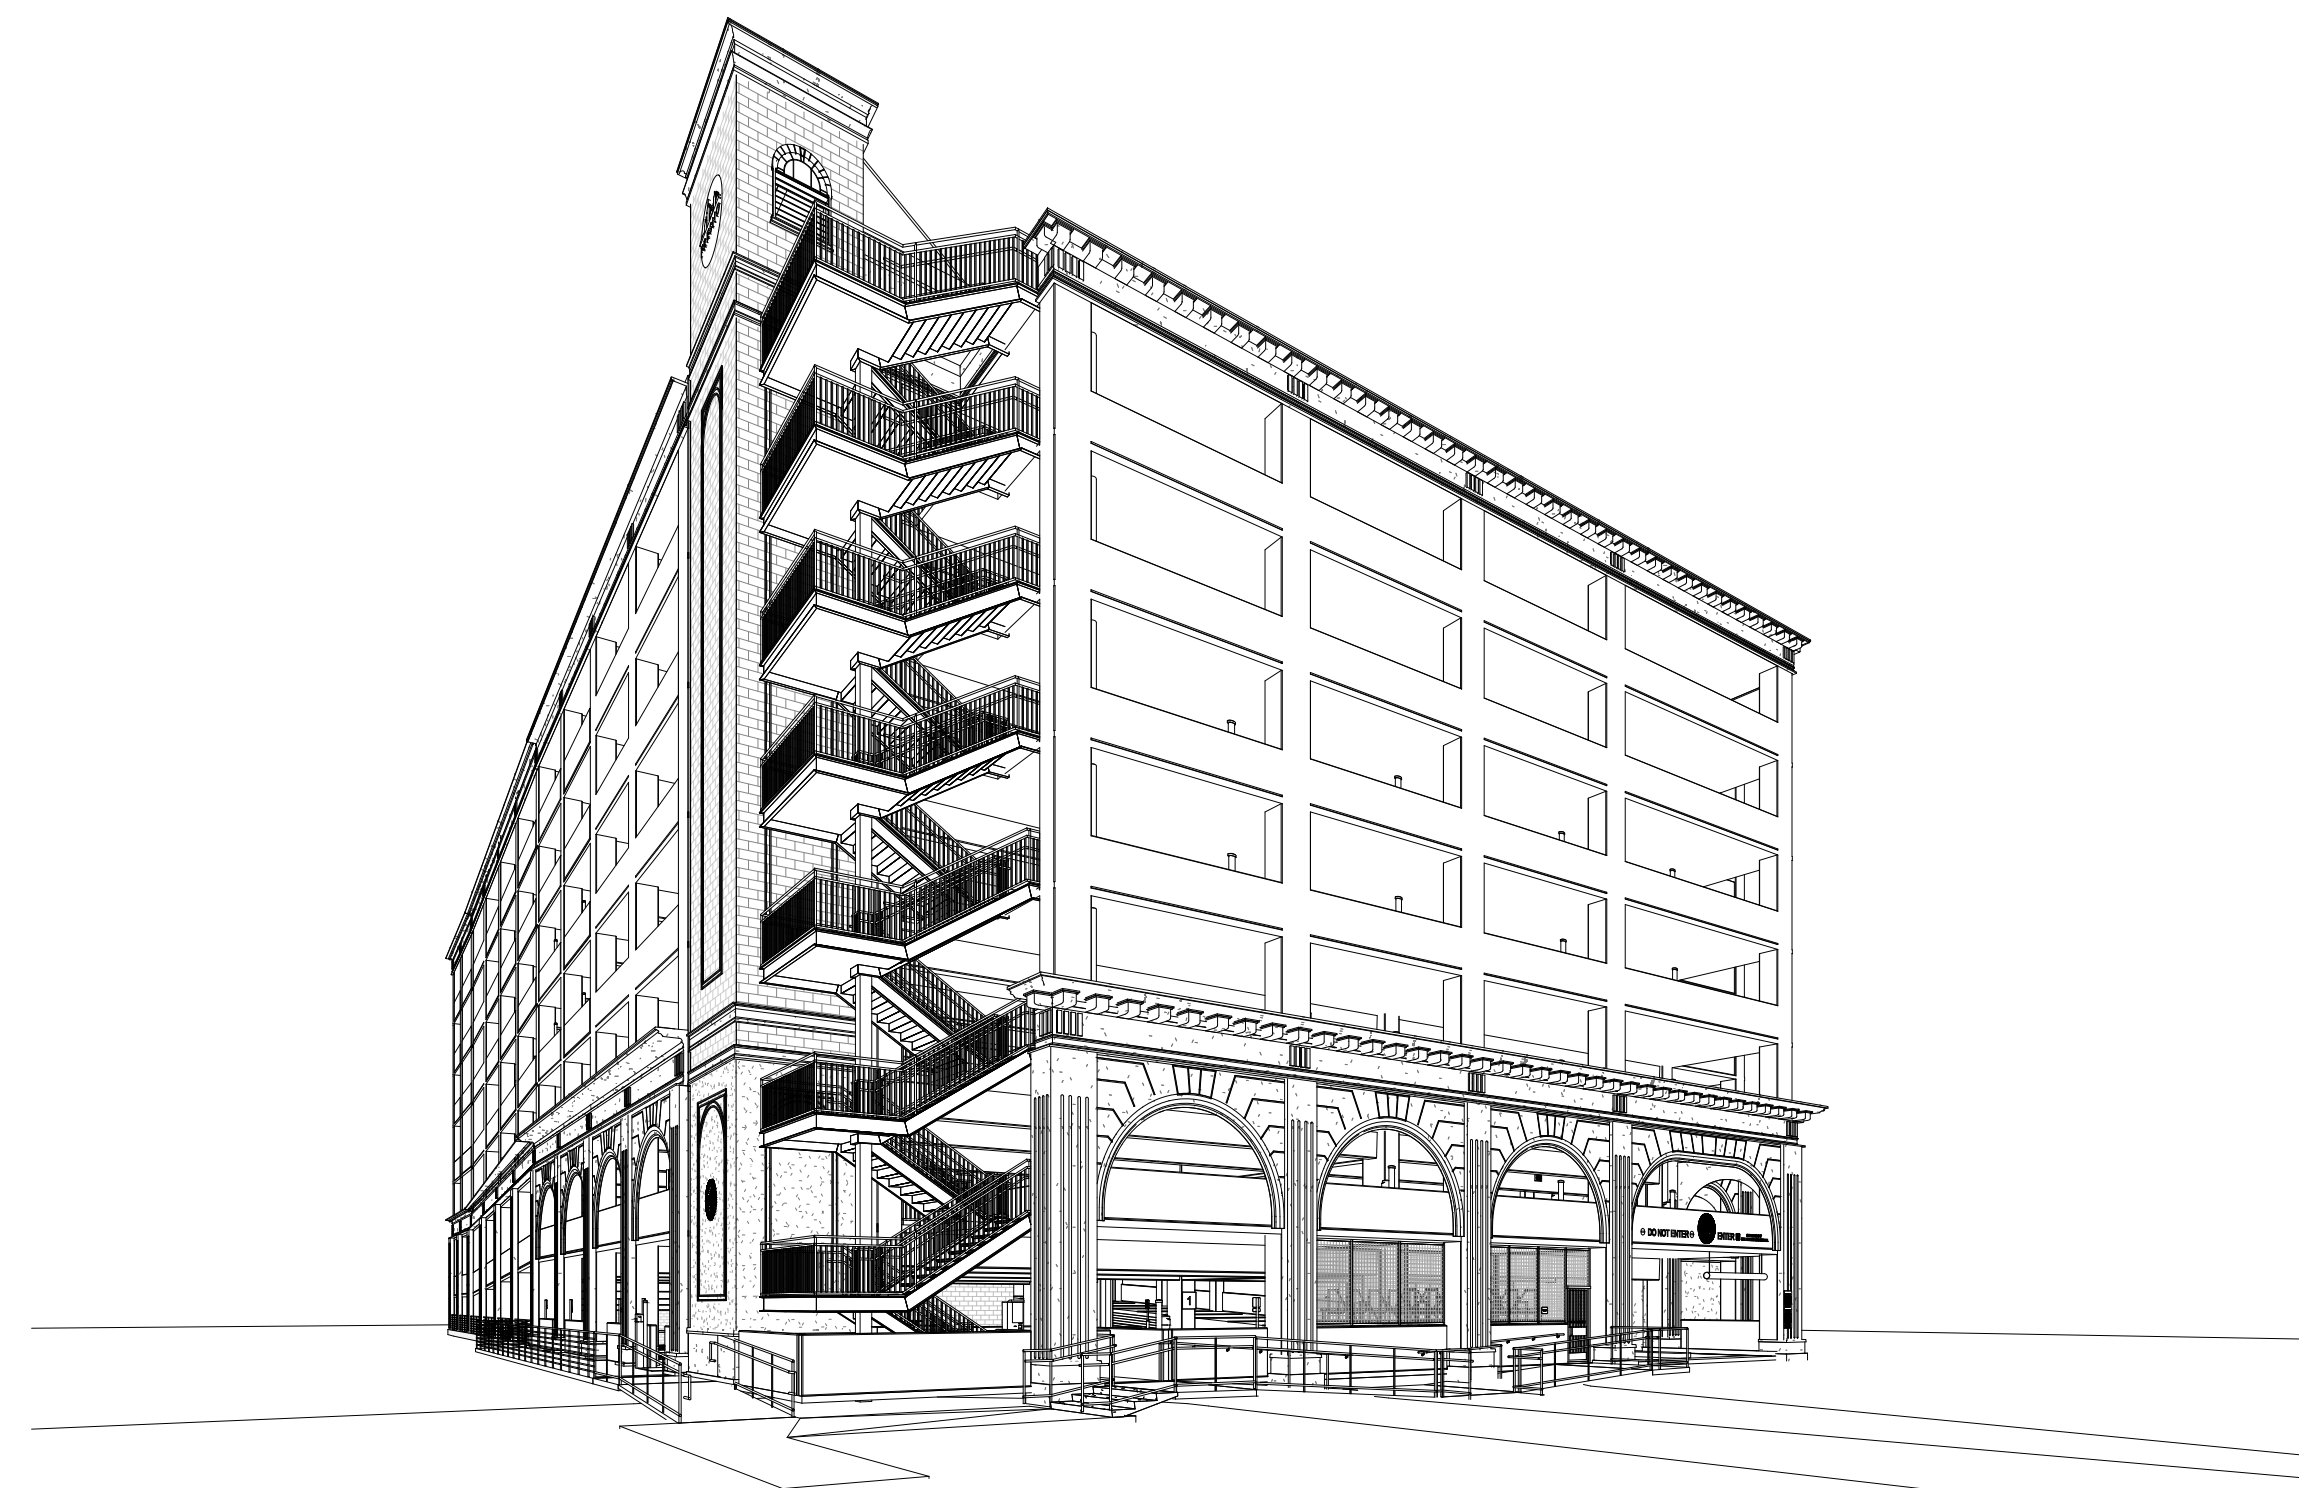

CITY USE ONLY



Architect



Contractor

Consultant

NORTH FULTON PB  
1900 TUOLUMNE STREET  
FRESNO, CA 93721

Issued For:

Rev	Date	Description
08	08/20/2025	100% SCHEMATIC DESIGN SUBMISSION
09	09/03/2025	ISSUE FOR FOUNDATION ONLY PERMIT
09	09/17/2025	100% DESIGN DEVELOPMENT SUBMISSION
10	10/14/2025	ISSUE FOR FOUNDATION ONLY PERMIT BACK CHECK
11	11/20/2025	ISSUE FOR PERMIT

Rev	Date	Description

THIS DRAWING AND THE PARKING DESIGN CONCEPTS IT ILLUSTRATES ARE THE PROPERTY OF CHOATE PARKING CONSULTANTS, INC. (CPC). THE DRAWING IS AN INSTRUMENT OF SERVICE PROVIDED FOR USE ON THE SPECIFIED PROJECT IDENTIFIED. USE OF THIS DRAWING OR ANY PORTION OF WITHOUT WRITTEN CONSENT AND PARTICIPATION OF CHOATE PARKING CONSULTANTS, INC. IS PROHIBITED.

CPC Project Number:  
25-204  
Drawn By:  
Author  
Scale:

Date Published:  
2/23/2026 3:59:20 PM

BUILDING FACADE ITERATION

A329